


REVISIONS	DATE
NAME	

BY	DATE
FILED	
SURVEY	
NOTE BOOK	
NO.	

ORIGINAL	DATE
SURVEY	
NOTE BOOK	
NO.	

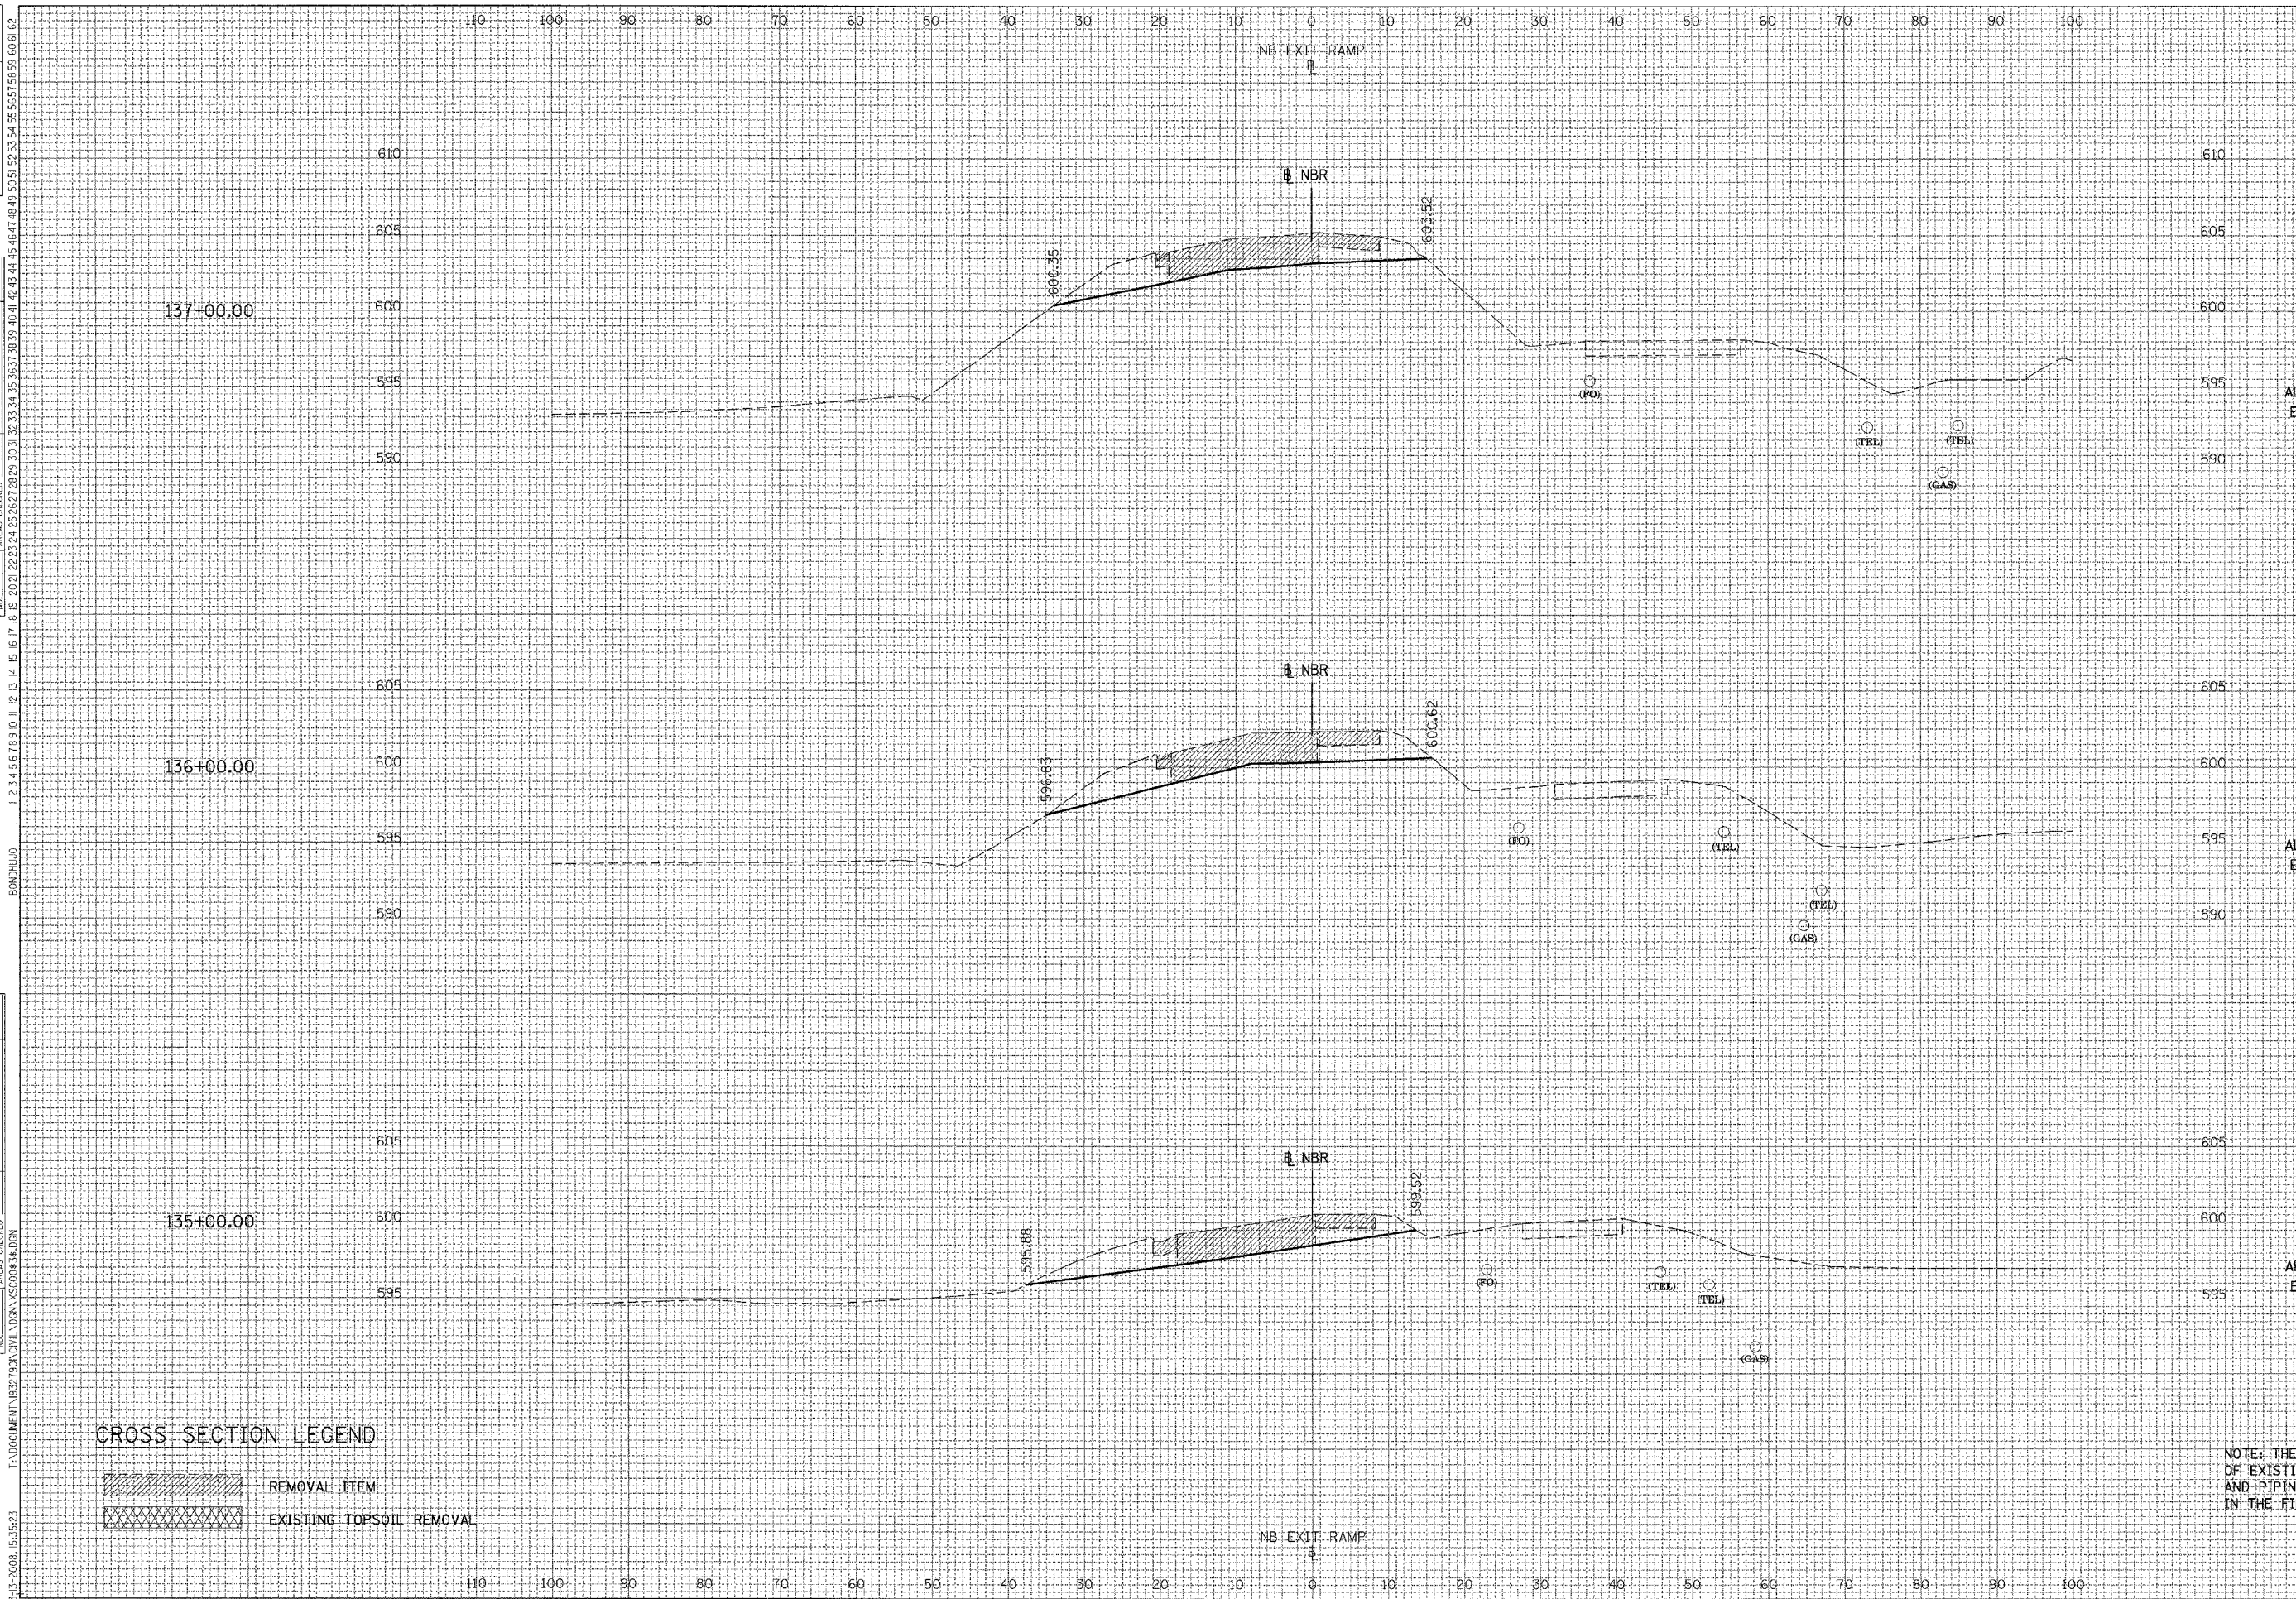

F.A. RTE.	SECTION	COUNTY	TOTAL SHEETS	SHEET NO.
55		WILL	608	604
STA.	TO STA.			
FED. ROAD DIST. NO. 1 ILLINOIS FED. AID PROJECT				
• (26, 26HB-1&114) R-2				

ALL UNITS IN SQ. FT.
EARTH EXCAVATION=
EMBANKMENT=

STAGE IV
34.55
0.04

ALL UNITS IN SQ. FT.
EARTH EXCAVATION=
EMBANKMENT=

STAGE IV
39.83
0.01

ALL UNITS IN SQ. FT.
EARTH EXCAVATION=
EMBANKMENT=

STAGE IV
34.14
0.00

CROSS SECTION LEGEND

- REMOVAL ITEM
- EXISTING TOPSOIL REMOVAL

NOTE: THE EXACT LOCATION AND ELEVATION OF EXISTING STRUCTURES, UTILITIES, AND PIPING SHALL BE VERIFIED IN THE FIELD BY THE CONTRACTOR.