


REVISIONS	DATE

BY	DATE

FINAL SURVEY	DATE

ORIGINAL SURVEY	DATE

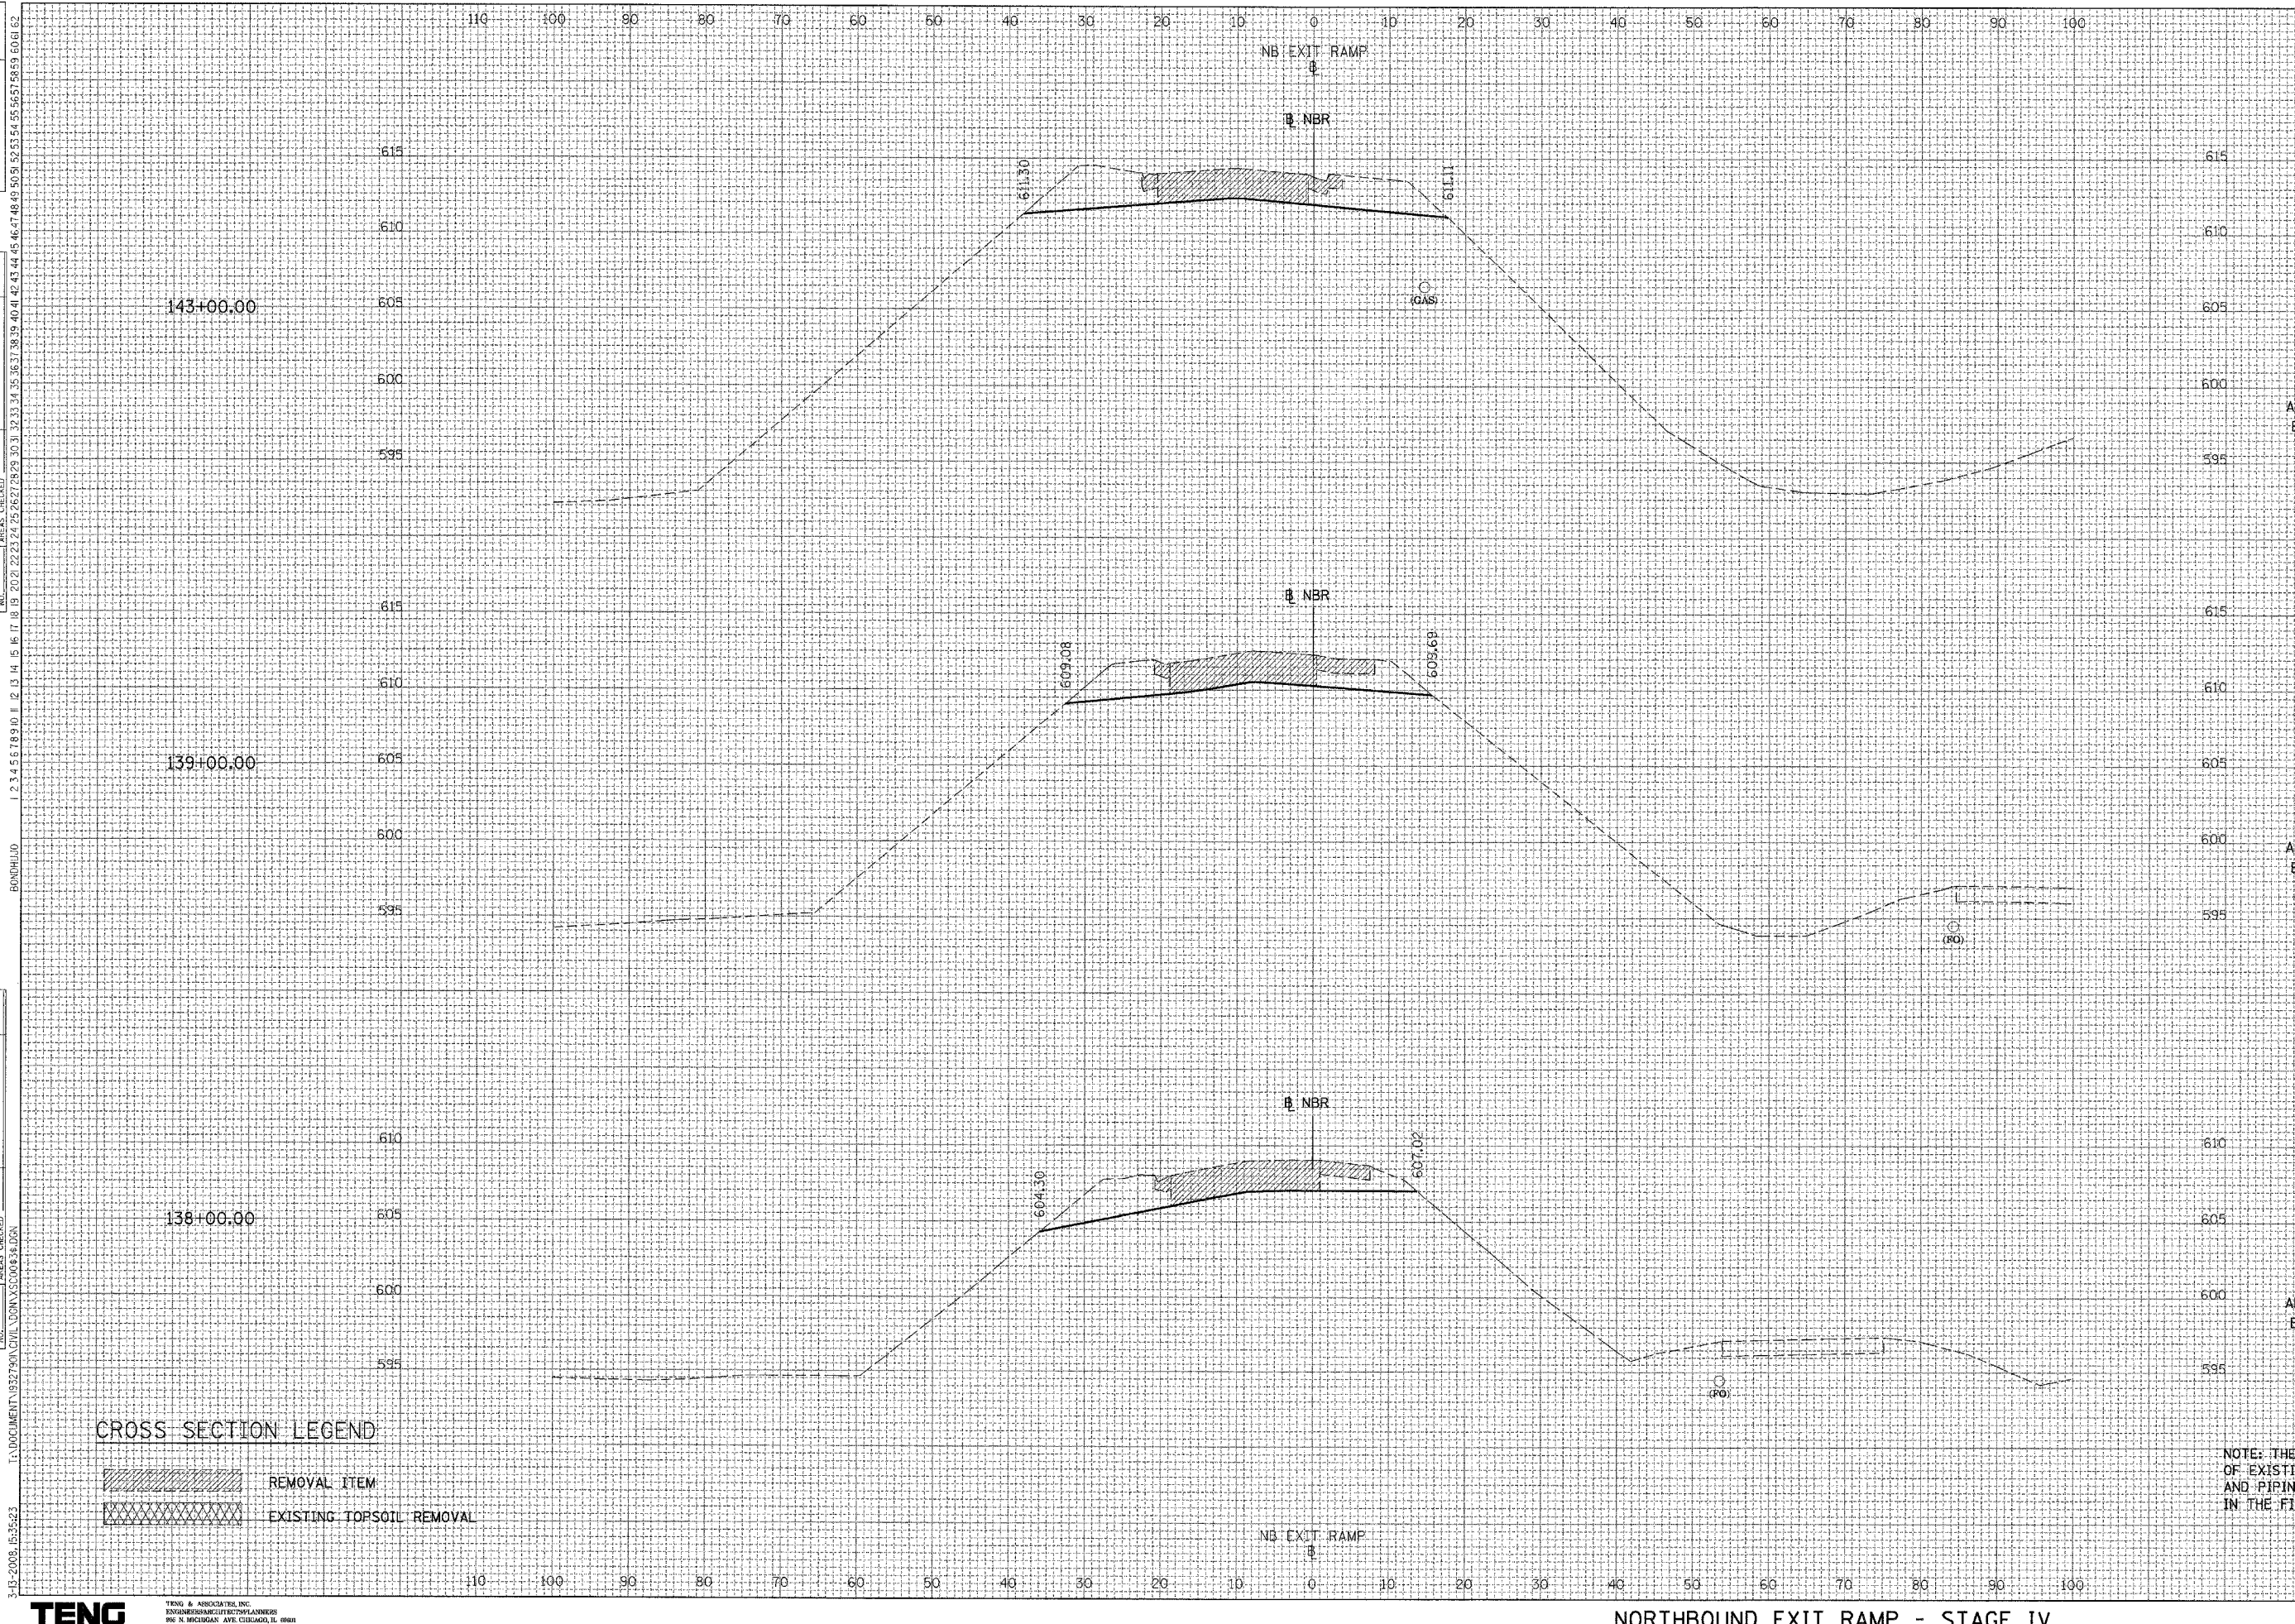

F.A.I. RTE.	SECTION	COUNTY	TOTAL SHEETS	SHEET NO.
55	*	WILL	608	605

STA.	TO STA.
FED. ROAD DIST. NO. 1	ILLINOIS FED. AID PROJECT

\* (26, 26HB-1&114) R-2

ALL UNITS IN SQ. FT.  
EARTH EXCAVATION=  
EMBANKMENT=

STAGE IV  
63.05  
0.00

ALL UNITS IN SQ. FT.  
EARTH EXCAVATION=  
EMBANKMENT=

STAGE IV  
39.97  
0.00

ALL UNITS IN SQ. FT.  
EARTH EXCAVATION=  
EMBANKMENT=

STAGE IV  
41.81  
0.00

CROSS SECTION LEGEND

- REMOVAL ITEM
- EXISTING TOPSOIL REMOVAL

NOTE: THE EXACT LOCATION AND ELEVATION OF EXISTING STRUCTURES, UTILITIES, AND PIPING SHALL BE VERIFIED IN THE FIELD BY THE CONTRACTOR.