


F.A.U. RTE.	SECTION	COUNTY	TOTAL SHEETS	SHEET NO.
2660	540R-1-RS	COOK	31	13
STA.		TO STA.		
FED. ROAD DIST. NO.		ILLINOIS	FED. AID PROJECT	

60649

Note: Detector Loop Replacement does not affect the intersection of Busse Rd and IL 62 (Algonquin Rd) due to the omission. (See Roadway and Pavement Marking Plan)

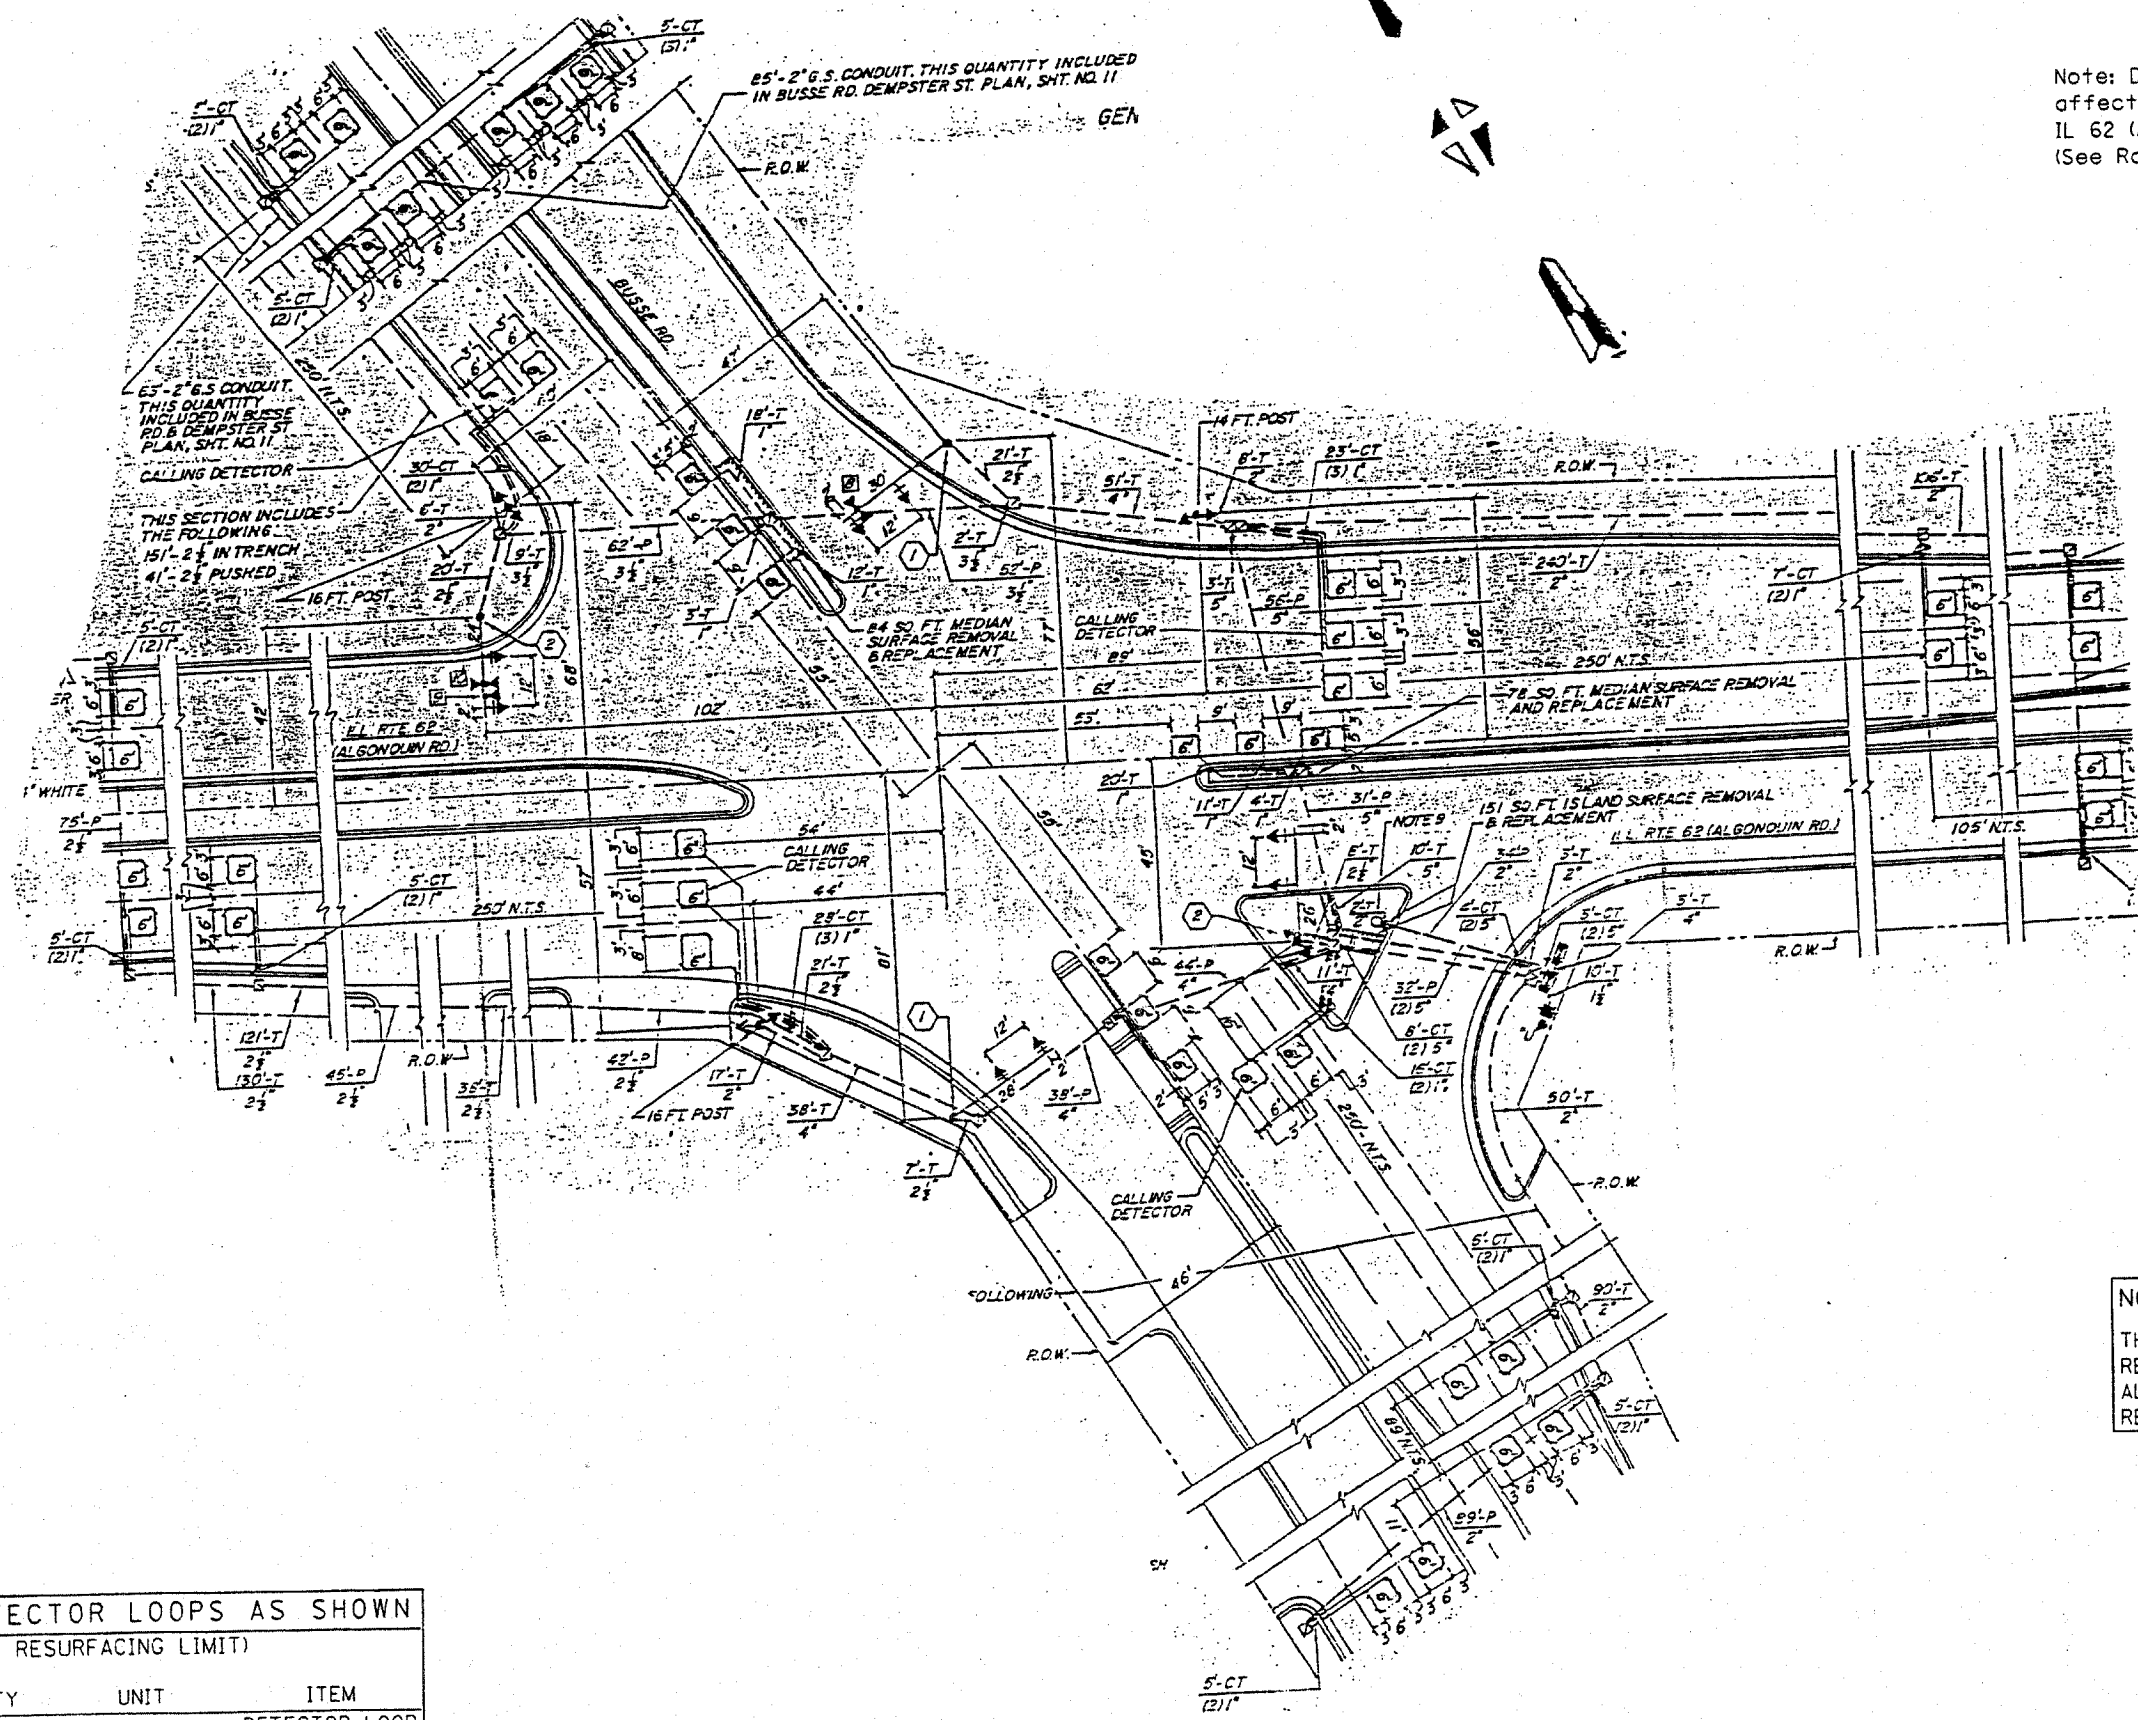

NOTE:
THIS PLAN IS FOR THE PURPOSE OF REPLACING THE DETECTOR LOOPS ONLY. ALL OTHER INFORMATION SHOWN IS NOT RELATED AND WILL BE DISREGARDED.

ILLINOIS DEPARTMENT OF TRANSPORTATION
DETECTOR LOOP REPLACEMENT
BUSSE RD. &
ALGONQUIN RD (IL 62)

REPLACE ALL DETECTOR LOOPS AS SHOWN (WITHIN THE RESURFACING LIMIT)			
CODE NO.	QUANTITY	UNIT	ITEM
	0	FOOT	DETECTOR LOOP REPLACEMENT