


F.A.U. RTE.	SECTION	COUNTY	TOTAL SHEETS	SHEET NO.
1321	0711 RS-2	COOK	38	14
STA.		TO STA.		
FED. ROAD DIST. NO. 1		ILLINOIS FED. AID PROJECT		
CONTRACT NO. 60A49				

EXIST. CURVE E. ILL 19-1
 PI STA. = 5+06.66
 $\Delta = 5^\circ 31' 05''$ (RT)
 $D = 1,050.00'$
 $R = 506.66'$
 $T = 944.12'$
 $L = 15.85'$
 $\theta =$
 T.R. =
 S.E. RUN = 0+00.00
 P.C. STA. = 9+44.12

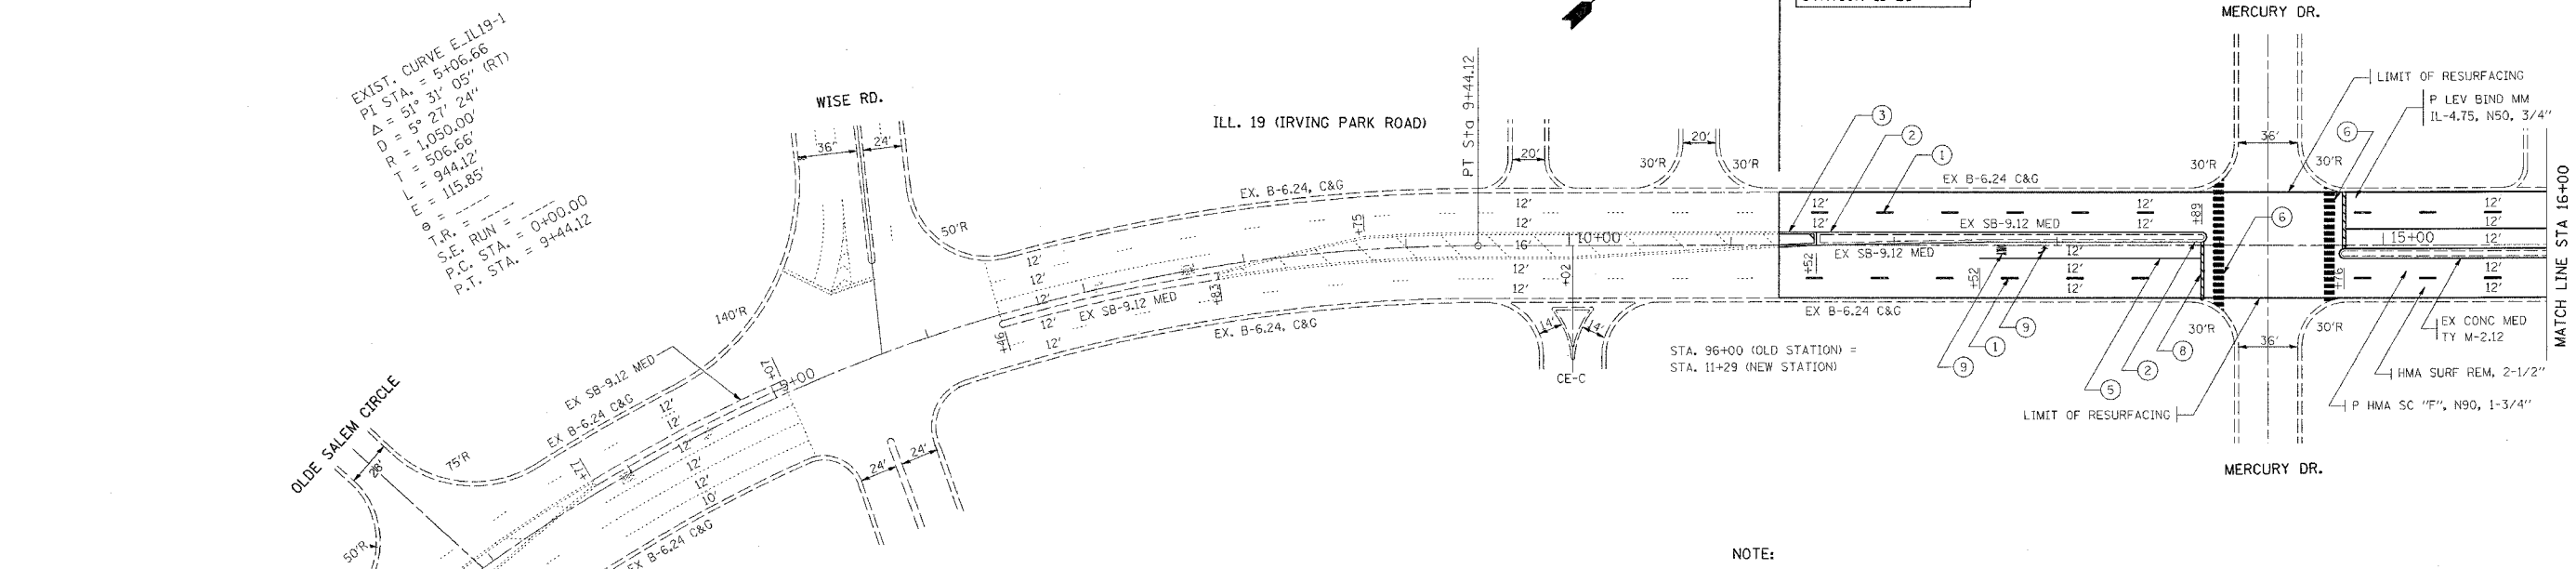

PAVEMENT MARKING LEGEND

- ① THERMOPLASTIC PAVEMENT MARKING SKIP-DASH LINE, 4" WHITE
- ② THERMOPLASTIC PAVEMENT MARKING MEDIAN EDGE LINE, 4" SOLID YELLOW
- ③ THERMOPLASTIC PAVEMENT MARKING MEDIAN EDGE LINE, 4" DOUBLE YELLOW
- ④ THERMOPLASTIC PAVEMENT MARKING EDGE LINE, 4" SOLID WHITE
- ⑤ THERMOPLASTIC PAVEMENT MARKING LANE LINE, 6" WHITE
- ⑥ THERMOPLASTIC PAVEMENT MARKING CROSS-WALK LINE, 6" SOLID WHITE
- ⑦ THERMOPLASTIC PAVEMENT MARKING 12" SOLID WHITE (RT, 45° DIAGONALS @ 20" C-C) MINIMUM, USE 5 EQUALLY SPACED DIAGONAL LINES
- ⑧ THERMOPLASTIC PAVEMENT MARKING 24" SOLID WHITE STOP BAR
- ⑨ THERMOPLASTIC PAVEMENT MARKING LEFT AND RIGHT TURN ONLY LETTERS AND SYMBOLS, 8" WHITE
- ⑩ THERMOPLASTIC PAVEMENT MARKING NO PASSING ZONE LINE, 4" YELLOW
- ⑪ THERMOPLASTIC PAVEMENT MARKING TRAVERSABLE MEDIAN EDGE LINE, 4" YELLOW, 2 @ 5-1/2" C-C
- ⑫ THERMOPLASTIC PAVEMENT MARKING DOTTED LANE LINE, 6" WHITE


NOTE:

PERMANENT PAVEMENT MARKING SHALL BE THERMOPLASTIC (OF THE EXTRUDED TYPE) AND SHOULD BE PLACED IN ACCORDANCE WITH "DISTRICT ONE TYPICAL PAVEMENT MARKING DETAILS"

RAISED REFLECTIVE PAVEMENT MARKERS SHALL BE IN ACCORDANCE WITH THE DISTRICT ONE "TYPICAL APPLICATION RAISED REFLECTIVE PAVEMENT MARKERS DETAILS"

THE RESIDENT ENGINEER SHALL CONTACT MR. DON CHIARUGI, AREA TRAFFIC ENGINEER AT (847) 741 9857 AT LEAST (2) WEEKS PRIOR TO PLACING ANY PAVEMENT MARKINGS.

EXIST. CURVE E. ILL 19-2
 PI STA. = 32+12.60
 $\Delta = 25^\circ 33' 24''$ (LT)
 $D = 2^\circ 30' 00''$
 $R = 2,291.83'$
 $T = 519.78'$
 $L = 1,022.27'$
 $E = 58.20'$
 $\theta =$
 T.R. =
 S.E. RUN = 26+92.82
 P.C. STA. = 26+92.82
 P.T. STA. = 37+15.09

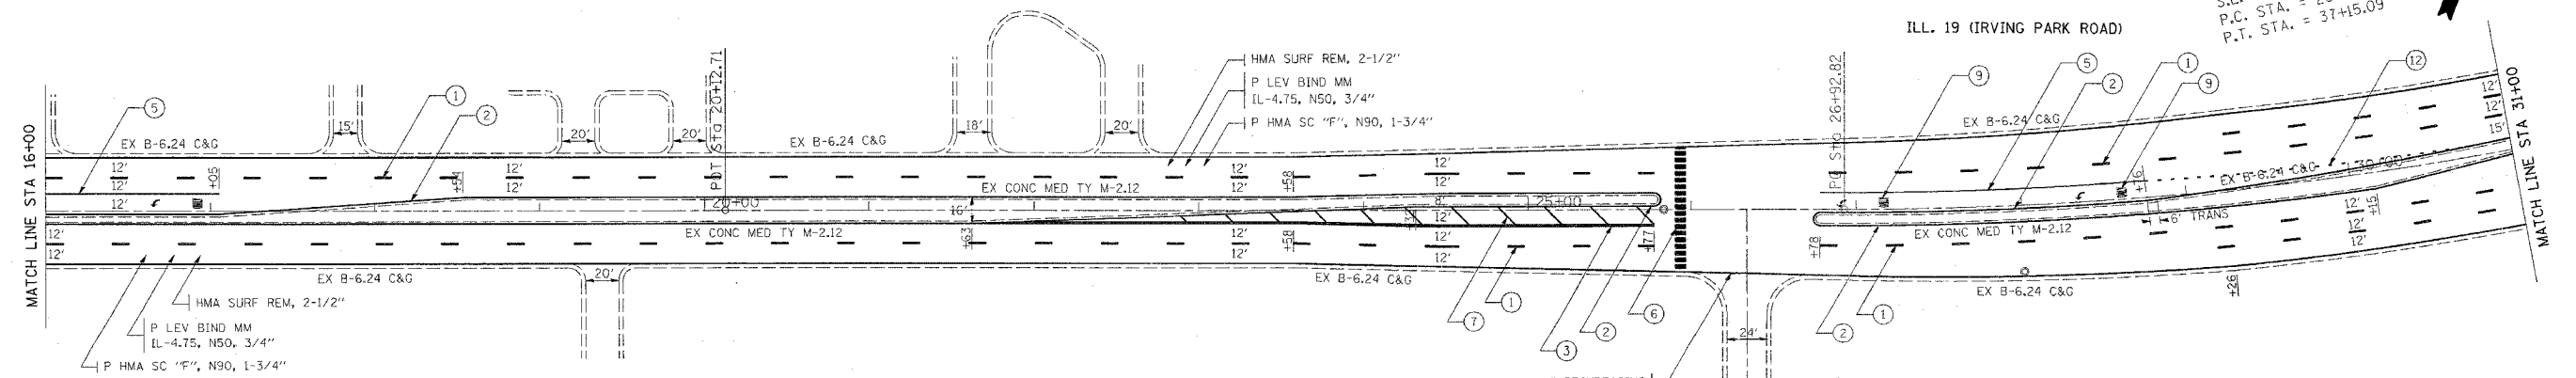

REVISIONS	
NAME	DATE

ILLINOIS DEPARTMENT OF TRANSPORTATION
**FAU 1321: ILL 19 (IRVING PARK ROAD)
 WISE ROAD TO COOK-DUPAGE COUNTY LINE**
**EXISTING AND PROPOSED ROADWAY AND
 PAVEMENT MARKING PLAN**

SCALE: VERT. _____
 HORIZ. _____
 DATE _____

DRAWN BY _____
 CHECKED BY _____

PLOT DATE = 4/22/2008
 PLOT SCALE = 1" = 40.0000'
 PLOT NAME = 1321-0711-RS-2-14.dwg
 USER NAME = mchambers