


**PAVEMENT MARKING LEGEND**

- |  |  |
|--|--|
| <ul style="list-style-type: none"> <li>① THERMOPLASTIC PAVEMENT MARKING SKIP-DASH LINE, 4" WHITE</li> <li>② THERMOPLASTIC PAVEMENT MARKING MEDIAN EDGE LINE, 4" SOLID YELLOW</li> <li>③ THERMOPLASTIC PAVEMENT MARKING MEDIAN EDGE LINE, 4" DOUBLE YELLOW</li> <li>④ THERMOPLASTIC PAVEMENT MARKING EDGE LINE, 4" SOLID WHITE</li> <li>⑤ THERMOPLASTIC PAVEMENT MARKING LANE LINE, 6" WHITE</li> <li>⑥ THERMOPLASTIC PAVEMENT MARKING CROSS-WALK LINE, 6" SOLID WHITE, 206' C-C AND 4' IN ADVANCE OF STOP BAR</li> </ul> | <ul style="list-style-type: none"> <li>⑦ THERMOPLASTIC PAVEMENT MARKING 12" SOLID WHITE (RT. 45° DIAGONALS @ 20' C-C) MINIMUM, USE 5 EQUALLY SPACED DIAGONAL LINES</li> <li>⑧ THERMOPLASTIC PAVEMENT MARKING 24" SOLID WHITE STOP BAR</li> <li>⑨ THERMOPLASTIC PAVEMENT MARKING LEFT AND RIGHT TURN ONLY LETTERS AND SYMBOLS, 8" WHITE</li> <li>⑩ THERMOPLASTIC PAVEMENT MARKING NO PASSING ZONE LINE, 4" YELLOW</li> <li>⑪ THERMOPLASTIC PAVEMENT MARKING TRAVERSABLE MEDIAN EDGE LINE, 4" YELLOW, 2 @ 5-1/2" C-C</li> <li>⑫ THERMOPLASTIC PAVEMENT MARKING DOTTED LANE LINE, 6" WHITE</li> </ul> |
|--|--|

**NOTE:**  
 PERMANENT PAVEMENT MARKING SHALL BE THERMOPLASTIC (OF THE EXTRUDED TYPE) AND SHOULD BE PLACED IN ACCORDANCE WITH "DISTRICT ONE TYPICAL PAVEMENT MARKING DETAILS"  
 RAISED REFLECTIVE PAVEMENT MARKERS SHALL BE IN ACCORDANCE WITH THE DISTRICT ONE "TYPICAL APPLICATION RAISED REFLECTIVE PAVEMENT MARKERS DETAILS"  
 THE RESIDENT ENGINEER SHALL CONTACT MR. DON CHIARUGI, AREA TRAFFIC ENGINEER AT (647) 741 9857 AT LEAST (2) WEEKS PRIOR TO PLACING ANY PAVEMENT MARKINGS.

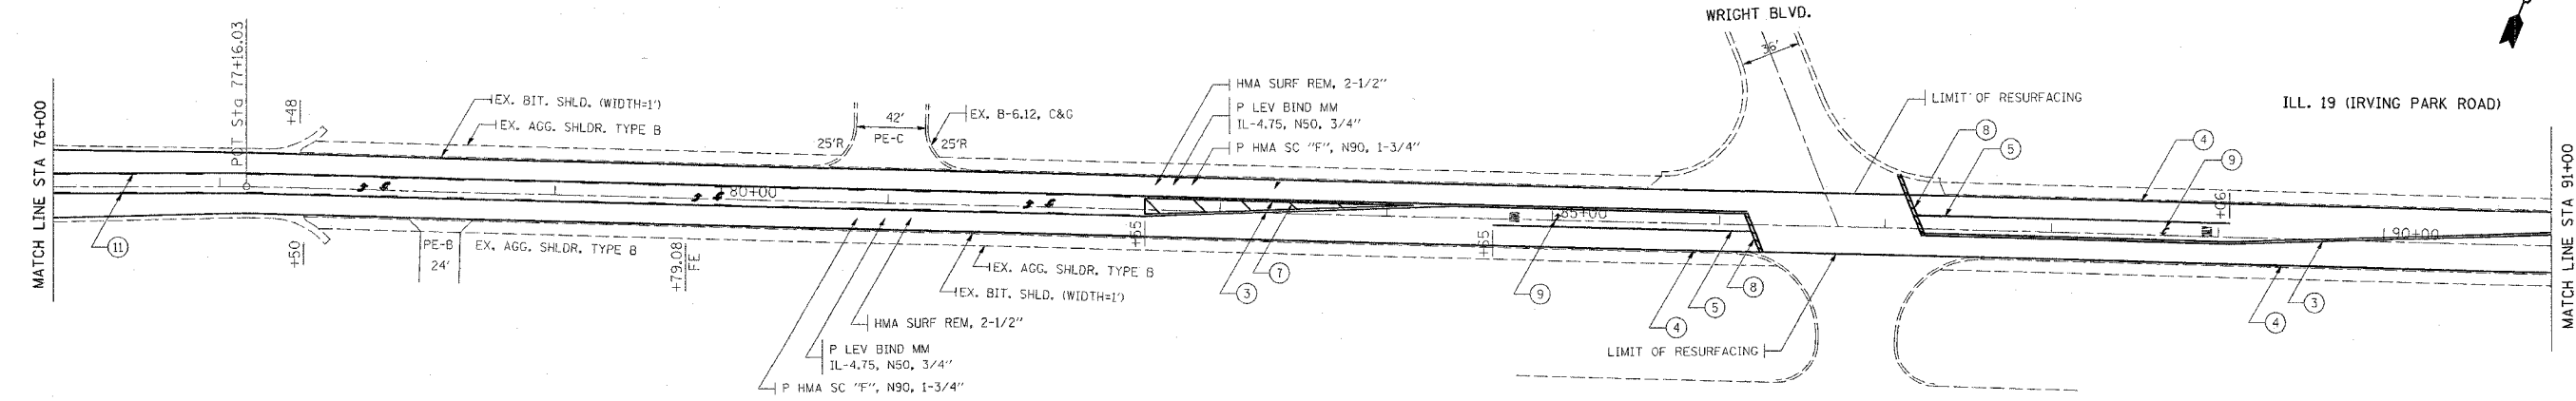

PLOT DATE = 4/22/2008  
 FILE NAME = c:\pwworkspace\108286266\dmsign.eandgn  
 PLOT SCALE = 1/8" = 1'-0"  
 PLOT SHEET = 7 / 16

REVISIONS	
NAME	DATE

ILLINOIS DEPARTMENT OF TRANSPORTATION  
**FAU 1321: ILL 19 (IRVING PARK ROAD)  
 WISE ROAD TO COOK-DUPAGE COUNTY LINE  
 EXISTING AND PROPOSED ROADWAY AND  
 PAVEMENT MARKING PLAN**  
 SCALE: VERT. \_\_\_\_\_  
 HORIZ. \_\_\_\_\_  
 DATE \_\_\_\_\_ DRAWN BY \_\_\_\_\_  
 CHECKED BY \_\_\_\_\_