


CONTRACT NO. 60A49				
F.A.U. RTE.	SECTION	COUNTY	TOTAL SHEETS	SHEET NO.
1321	0711 RS-2	COOK	38	19
STA.		TO STA.		
FED. ROAD DIST. NO. 1		ILLINOIS FED. AID PROJECT		

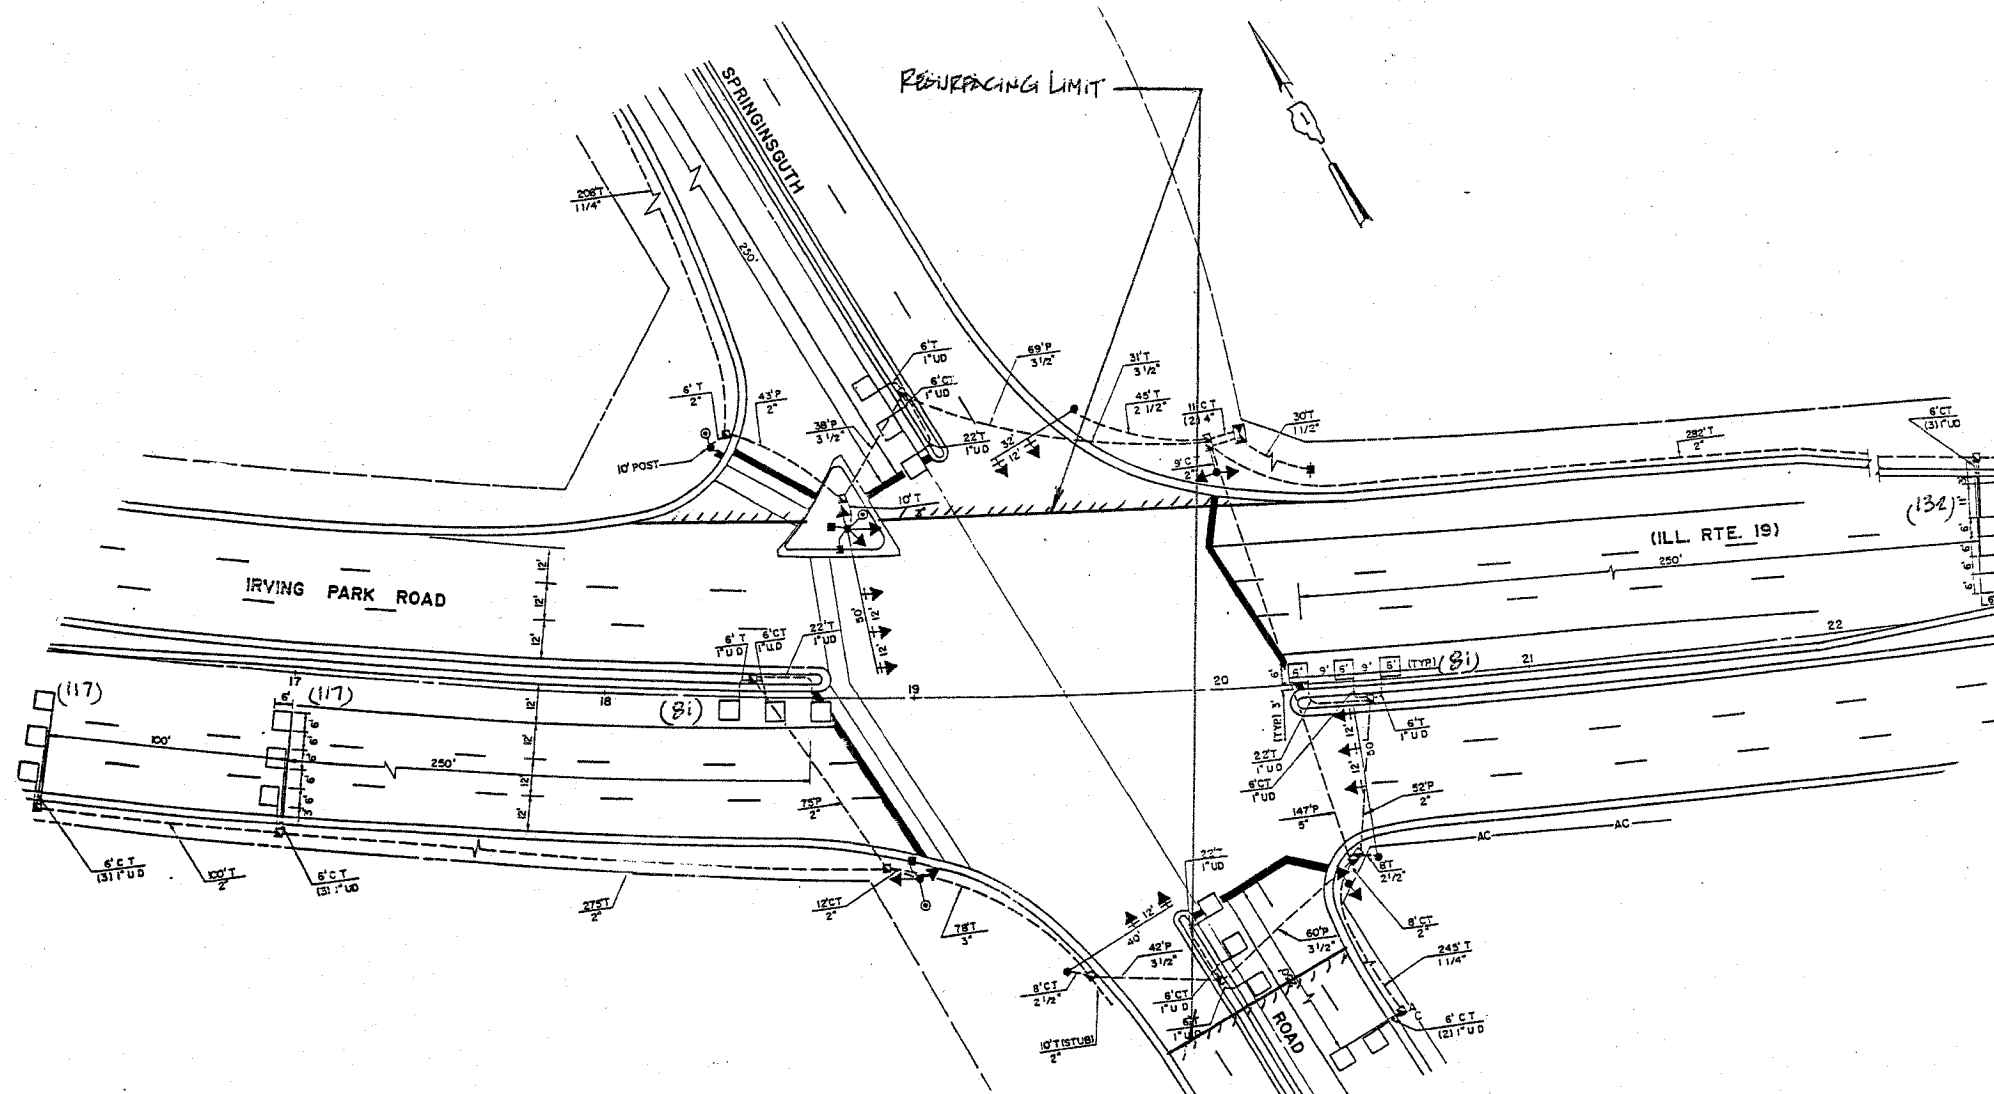

**REPLACE ALL DETECTOR LOOPS AS SHOWN**

(WITHIN THE RESURFACING LIMITS)

CODE NO.	QUANTITY	UNIT	ITEM
	528	Foot	Detector Loop Replacement

**NOTE:**  
THIS PLAN IS FOR THE PURPOSE OF REPLACING THE DETECTOR LOOPS ONLY. ALL OTHER INFORMATION SHOWN IS NOT RELATED AND WILL BE DISREGARDED.

PLOT DATE = 9/28/2006  
FILE NAME = c:\p\projects\1186296\design\ea.dgn  
PLOT SCALE = 1/8"=1'-0"  
USER NAME = galbarr

REVISIONS	
NAME	DATE

ILLINOIS DEPARTMENT OF TRANSPORTATION  
**FAU 1321: ILL 19 (IRVING PARK ROAD)  
WISE ROAD TO COOK-DUPAGE COUNTY LINE  
DETECTOR LOOP REPLACEMENT  
ILL RTE 19 (IRVING PARK ROAD)  
@ SPRINGSGUTH ROAD**  
SCALE: VERT.      DRAWN BY  
          HORIZ.      CHECKED BY  
DATE