
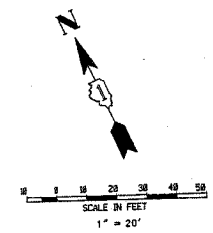


CONTRACT NO. 60A49			
FAU RTE.	SECTION	COUNTY	TOTAL SHEET NO.
1321	0711 RS-2	COOK	38 23
STA.		TO STA.	
FED. ROAD DIST. NO. 1		ILLINOIS FED. AID PROJECT	

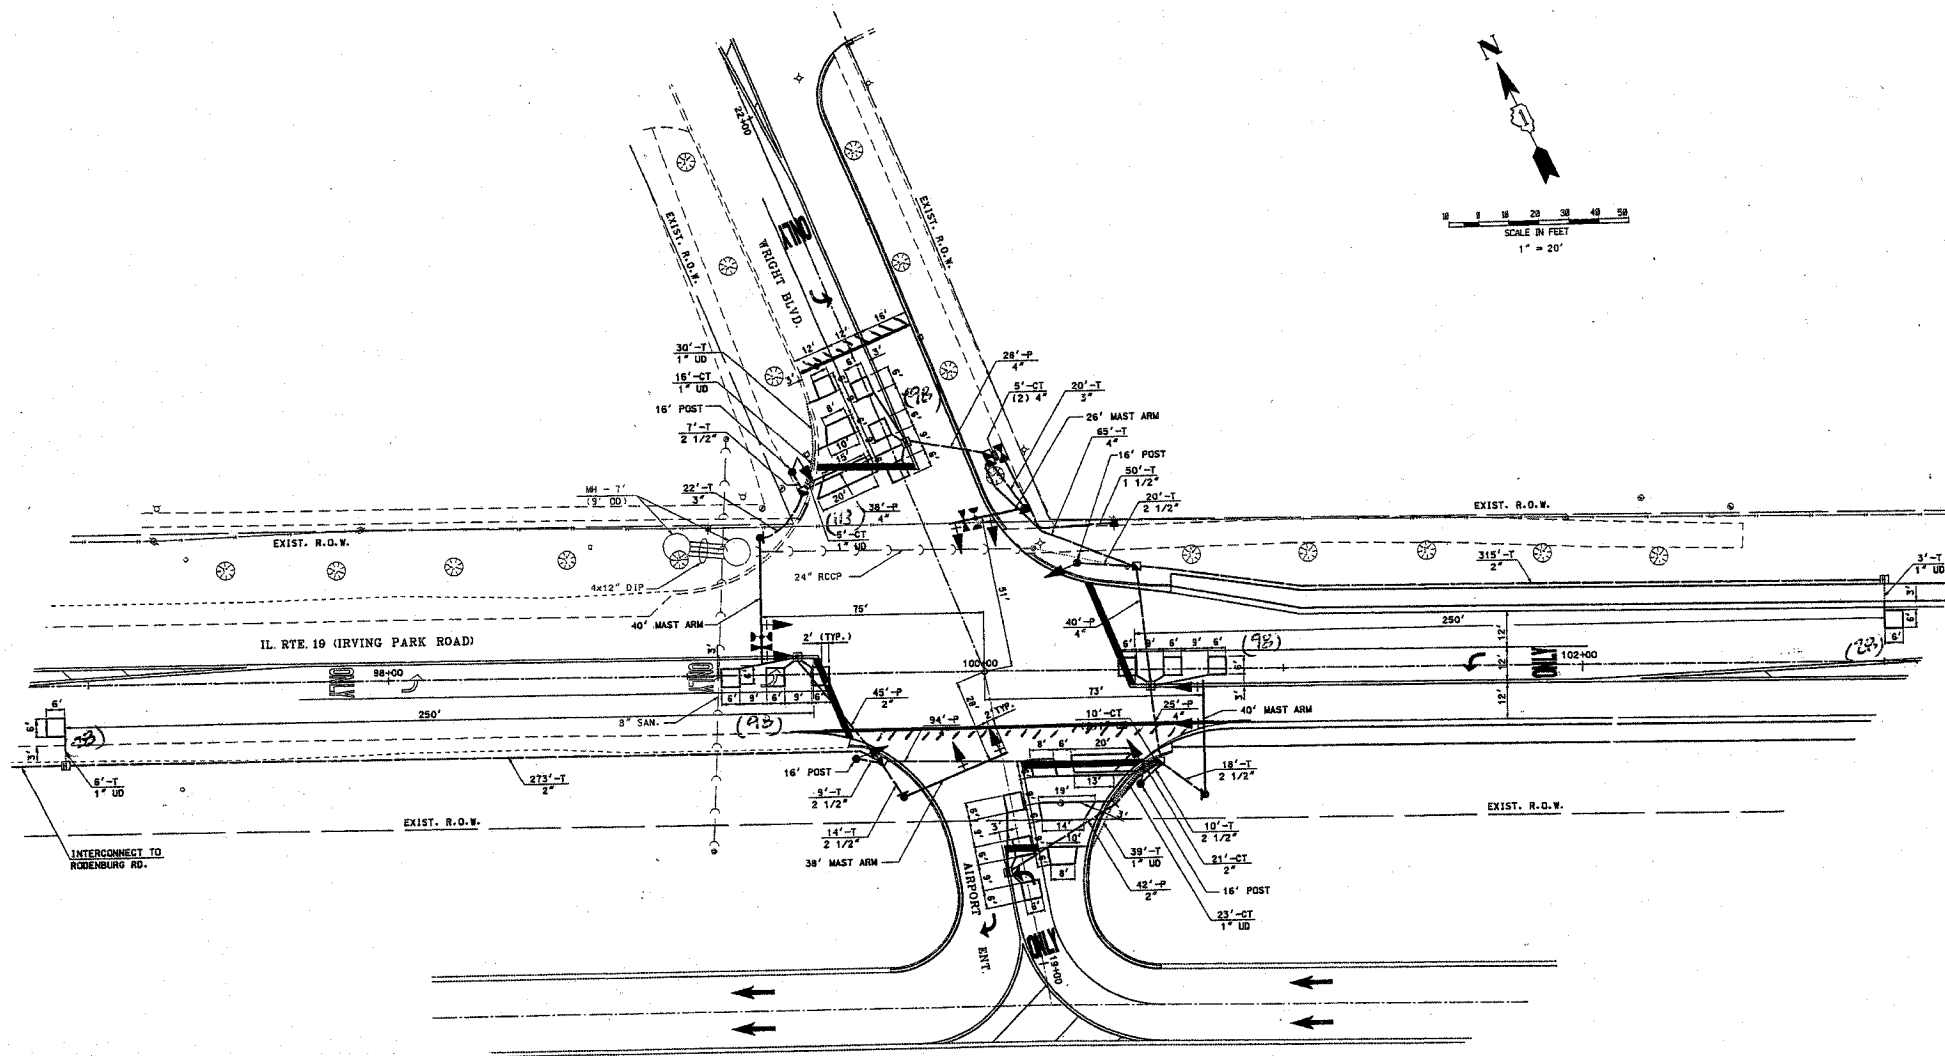

**REPLACE ALL DETECTOR LOOPS AS SHOWN**  
(WITHIN THE RESURFACING LIMITS)

CODE NO.	QUANTITY	UNIT	ITEM
	463	Foot	Detector Loop Replacement

**NOTE:**  
THIS PLAN IS FOR THE PURPOSE OF REPLACING THE DETECTOR LOOPS ONLY. ALL OTHER INFORMATION SHOWN IS NOT RELATED AND WILL BE DISREGARDED.

REVISIONS		ILLINOIS DEPARTMENT OF TRANSPORTATION
NAME	DATE	
		<b>FAU 1321: ILL 19 (IRVING PARK ROAD) WISE ROAD TO COOK-DUPAGE COUNTY LINE DETECTOR LOOP REPLACEMENT ILL RTE 19 (IRVING PARK ROAD) @ WRIGHT BLVD</b>
SCALE:	VERT. HORIZ.	DRAWN BY
DATE		CHECKED BY

PLOT DATE = 9/20/2006  
FILE NAME = c:\pro\proj\1186285\design\oandp  
PLOT SCALE = 50.0000 / 1" = 20'  
USER NAME = gsbennb