DEPART DI STATE OF ILLINOIS

DEPARTMENT OF TRANSPORTATION

DIVISION OF HIGHWAYS

PLANS FOR PROPOSED HIGHWAY

FOR INDEX SHEETS, SEE SHEET NO. 2

PROJECT LOCATED IN
THE VILLAGES OF LANSING & CALUMENT CITY

0 100' 200' 300' 1"= 100'
0 10' 20' 30' 1"= 10'
0 50' 100' 1"= 50'
0 50' 100' 1"= 40'
0 50' 100' 1"= 30'
0 50' 100' - 1"= 30'

FULL SIZE PLANS HAVE BEEN PREPARED USING STANDARD ENGINEERING SCALES, REDUCED SIZED PLANS WILL NOT CONFORM TO STANDARD SCALES, IN MAKING MEASUREMENTS ON REDUCED PLANS, THE ABOVE SCALES MAY BE USED.

J.U.L.I.


BORO

JOINT UTILITY LOCATION INFORMATION FOR EXCAVATION 1-800-892-0123 OR 811

CONTRACT NO. 60A87

FAU ROUTE 2943 (BURNHAM AVENUE)
SECTION: 2005-078 RS
BRAINARD AVE. TO 170TH ST.
RESURFACING (MAINTENANCE)

PROJECT: M-2943(0/4)
COOK COUNTY
C-91-119-06

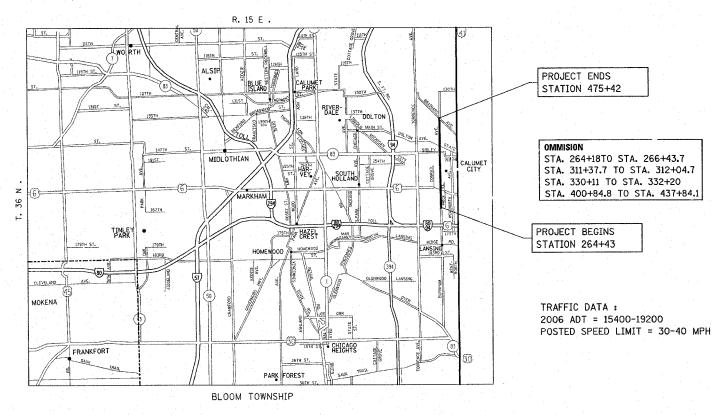

GROSS LENGTH OF PROJECT = 20898.3 FT = 3.96 MILES NET LENGTH OF PROJECT = 16906.3 FT = 3.20 MILES



STATE OF ILLINOIS
DEPARTMENT OF TRANSPORTATION
DIVISION OF HIGHWAYS

SUBMITTED

MARCH 21, 20 0B

Dime M. O'Kara

DEPUTY DIRECTOR OF HIGHWAY, REGION ENGINEER

May 9, 20 08

Crue E March 10

DIRECTOR OF DESIGN AND ENVIRONMENT

May 9, 20 08

Christiae M. Reus 10

DIRECTOR OF HIGHWAYS, CHIEF ENGINEER

PRINTED BY AUTHORITY OF THE STATE OF ILLINOIS