


F.A. RTE.	SECTION	COUNTY	TOTAL SHEETS	SHEET NO.
2943	2005-078 RS	COOK	31	10
STA.		TO STA.		
FED. ROAD DIST. NO.	ILLINOIS	FED. AID PROJECT		

CONTRACT NO. 60A87

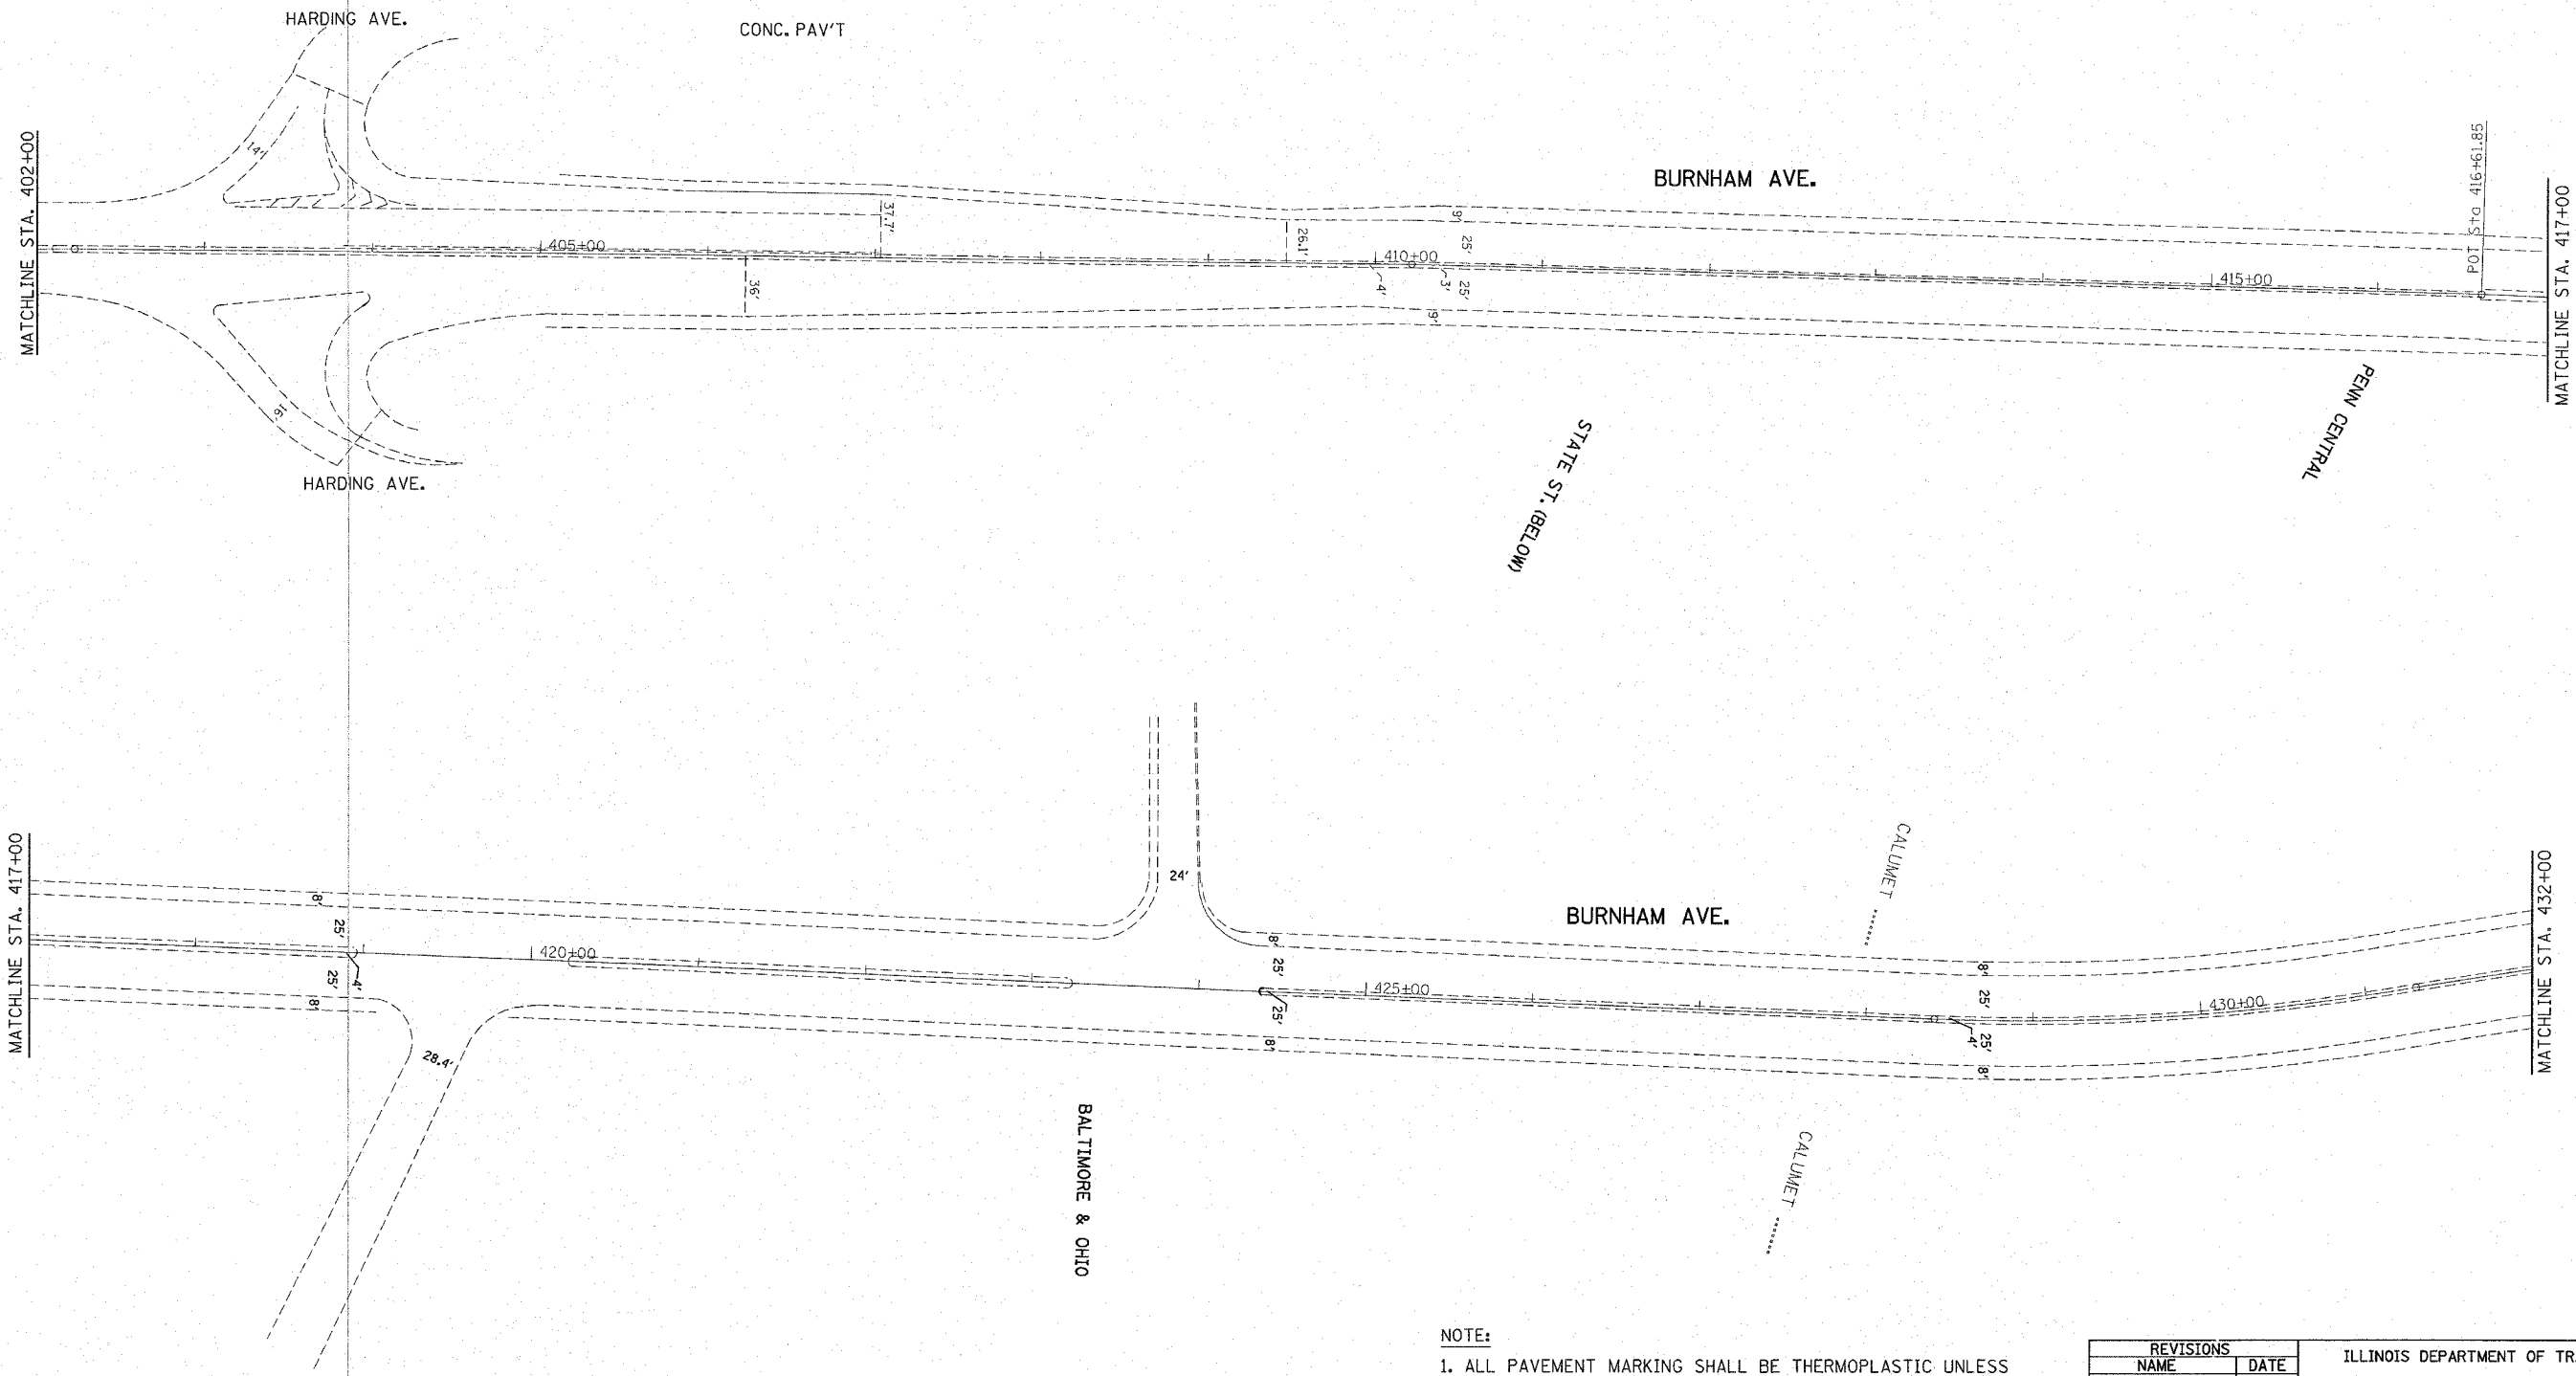

NOTE:

1. ALL PAVEMENT MARKING SHALL BE THERMOPLASTIC UNLESS OTHERWISE NOTED. SEE DISTRICT DETAIL TC-13.
2. RAISED REFLECTIVE PAVEMENT MARKERS SHALL BE USED THROUGHOUT THE IMPROVEMENT LIMITS. DOUBLE LANE LINE MARKERS SHALL BE INSTALLED, SEE DIST. DETAIL TC-11.

REVISIONS	
NAME	DATE

ILLINOIS DEPARTMENT OF TRANSPORTATION

**ROADWAY PLAN
BURNHAM AVE.
BRAINARD AVE. TO 170 TH ST.**

SCALE: VERT.
HORIZ.
DATE

DRAWN BY
CHECKED BY

PLOT DATE = 3/11/2008
FILE NAME = c:\pav\pav\pav\11599\sh_rdw.dgn
PLOT SCALE = 3/8" = 1'-0"
User Name = shaw