


SECTION	COUNTY	TOTAL SHEETS	SHEET NO.
2943 2005-078 R2	COOK	31	19
STA. TO STA.		FED. AID PROJECT	
FED. ROAD DIST. NO. 7 ILLINOIS			

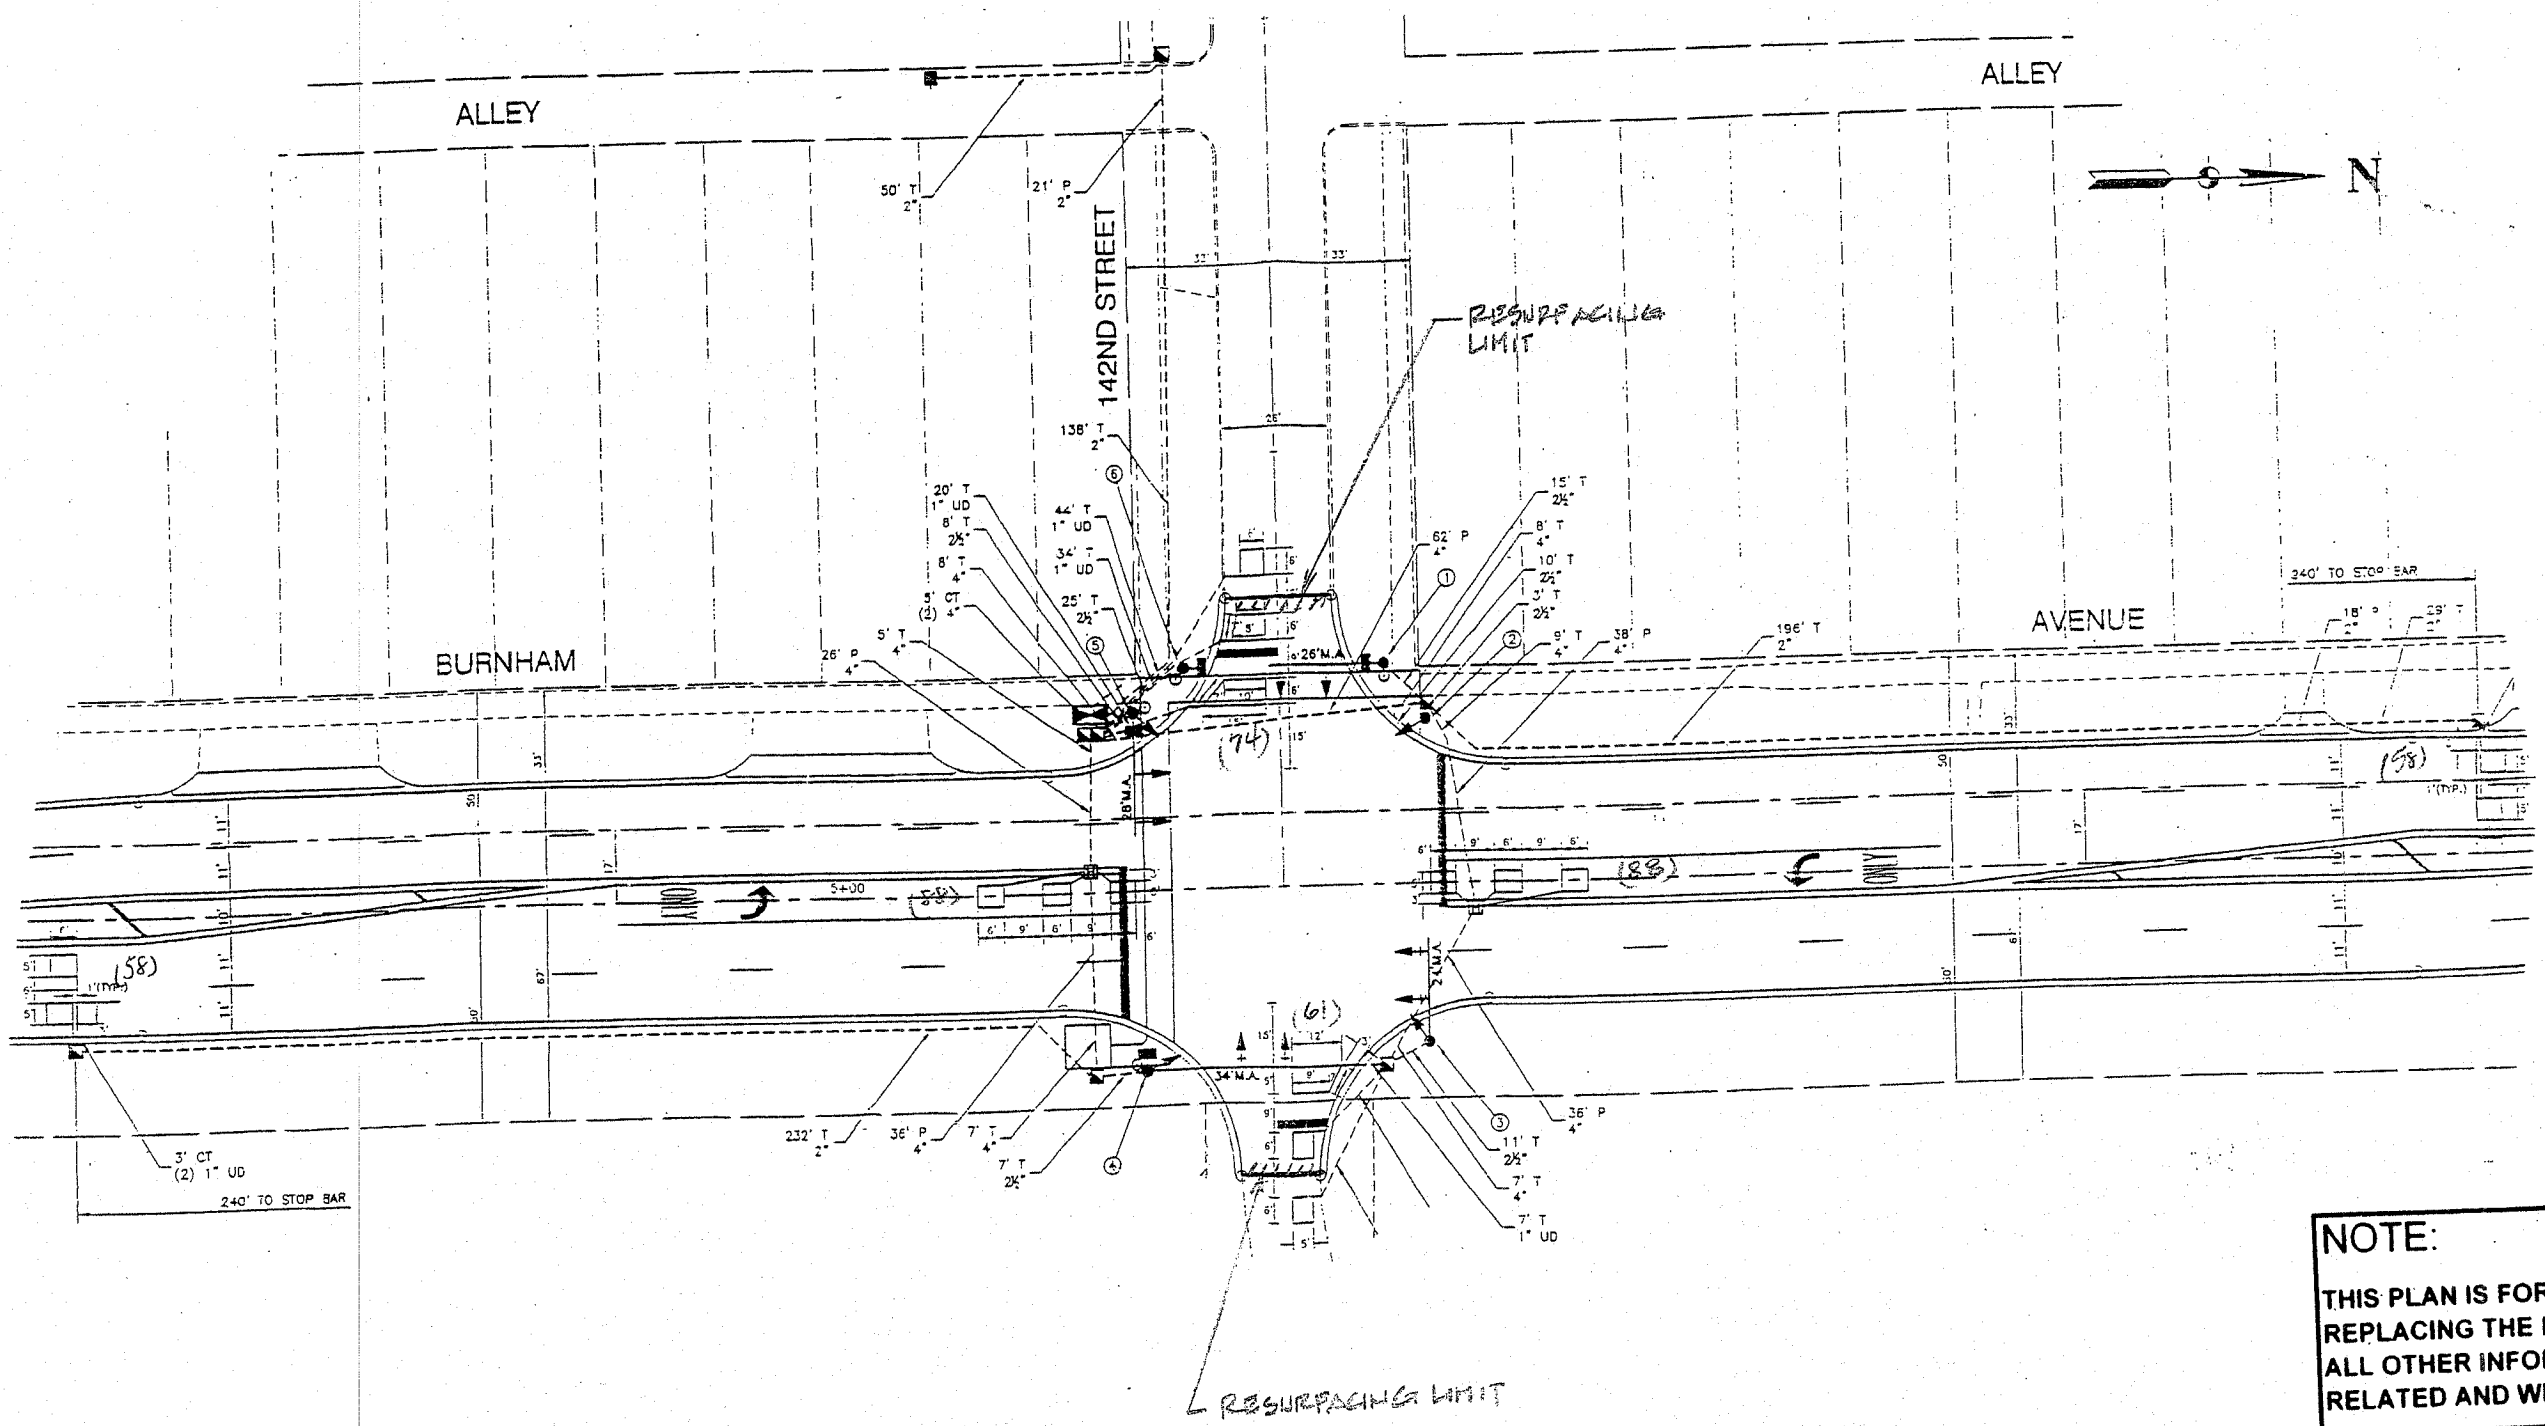

**REPLACE ALL DETECTOR LOOPS AS SHOWN**  
(WITHIN THE RESURFACING LIMITS)

CODE NO.	QUANTITY	UNIT	ITEM
86600600	427	Foot	Detector Loop Replacement

REVISIONS	
NAME	DATE

**NOTE:**  
THIS PLAN IS FOR THE PURPOSE OF REPLACING THE DETECTOR LOOPS ONLY. ALL OTHER INFORMATION SHOWN IS NOT RELATED AND WILL BE DISREGARDED.

ILLINOIS DEPARTMENT OF TRANSPORTATION  
**DETECTOR LOOP REPLACEMENT**  
BURNHAM AV. @ 142ND STREET  
SCALE: NONE  
DATE: JAN. 2007  
DRAWN BY: JJ  
DESIGNED BY: JJ  
CHECKED BY: DJ