


TRAFFIC SIGNALS LEGEND

- | | | | | | |
|-----------------------------------|--|----------|--|----------|--|
| CONTROLLER | | EXISTING | | PROPOSED | |
| SERVICE INSTALLATION | | | | | |
| SIGNAL HEAD | | | | | |
| SIGNAL HEAD WITH BACKPLATE | | | | | |
| SIGNAL HEAD, PEDESTRIAN | | | | | |
| SIGNAL POST | | | | | |
| MAST ARM ASSEMBLY AND POLE, STEEL | | | | | |
| HANDHOLE | | | | | |
| HEAVY DUTY HANDHOLE | | | | | |
| DOUBLE HANDHOLE | | | | | |
| G.S. CONDUIT IN TRENCH OR PUSHED | | | | | |
| PEDESTRIAN PUSHBUTTON DETECTOR | | | | | |
| DETECTOR LOOP | | | | | |
| CONCRETE JUNCTION BOX | | | | | |
| CAST IRON JUNCTION BOX | | | | | |
| COMMON TRENCH | | | | | |
| NO LEFT TURN/NO RIGHT TURN SIGNAL | | | | | |

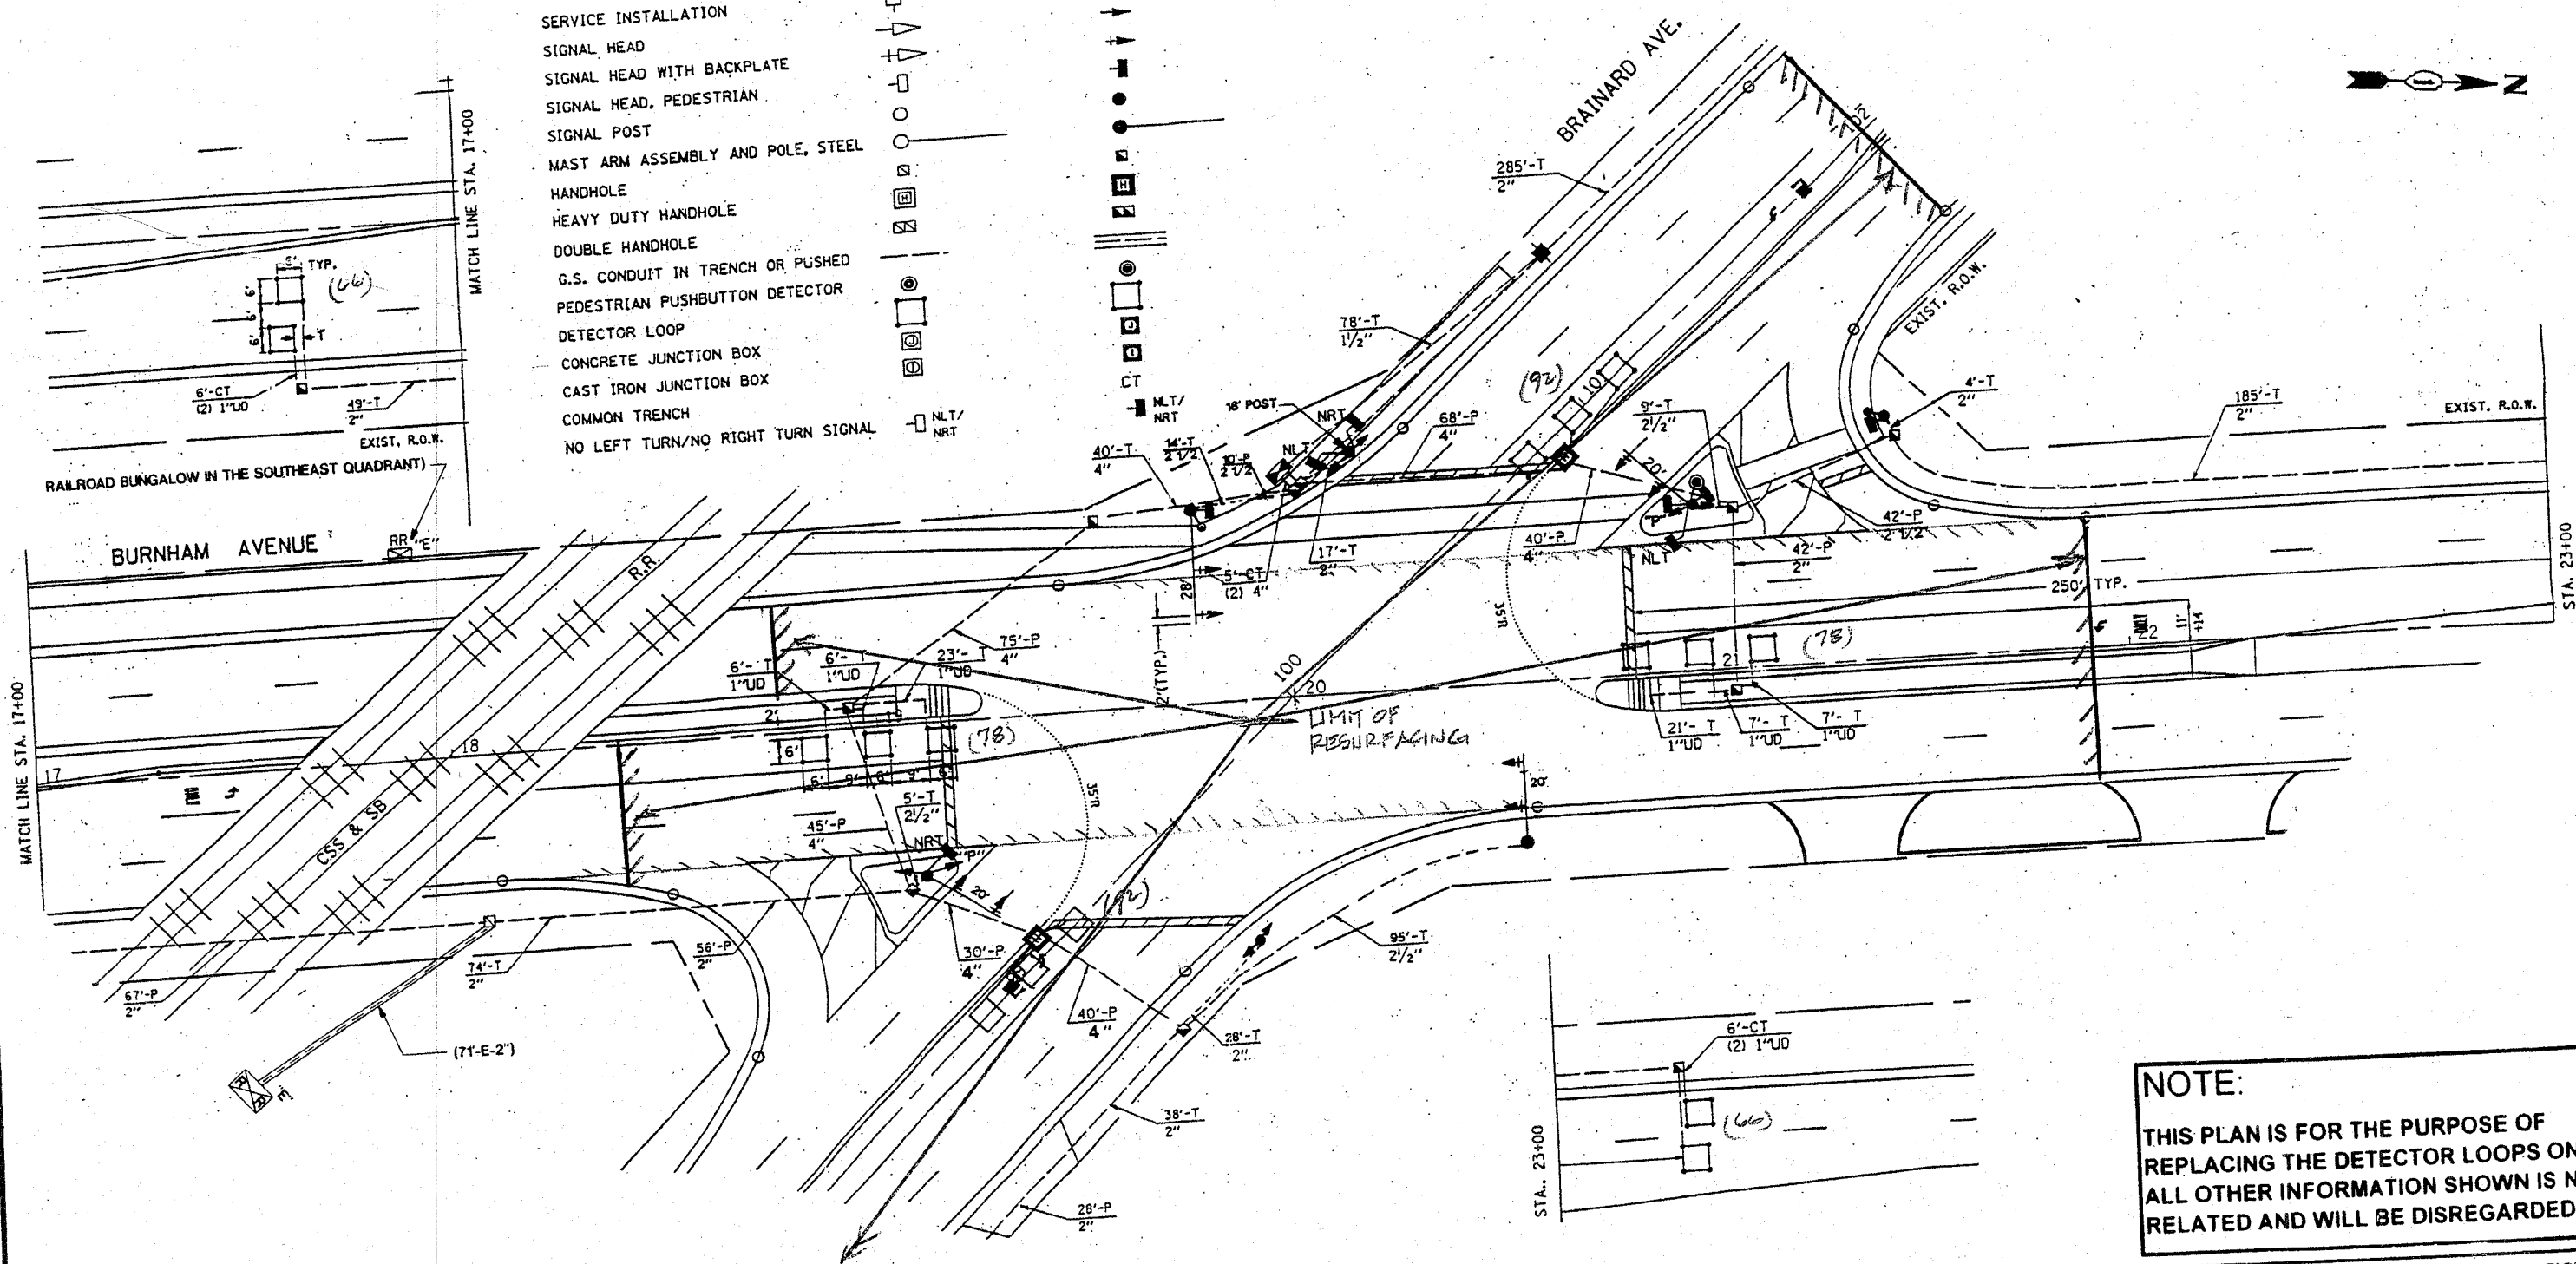

REPLACE ALL DETECTOR LOOPS AS SHOWN

(WITHIN THE RESURFACING LIMITS)

CODE NO.	QUANTITY	UNIT	ITEM
86600600	340	Foot	Detector Loop Replacement

REVISIONS	
NAME	DATE

NOTE:
THIS PLAN IS FOR THE PURPOSE OF REPLACING THE DETECTOR LOOPS ONLY ALL OTHER INFORMATION SHOWN IS NOT RELATED AND WILL BE DISREGARDED.

ILLINOIS DEPARTMENT OF TRANSPORTATION
DETECTOR LOOP REPLACEMENT
BURNHAM AV. @ BRAINARD AV.
SCALE: NONE
DATE: JAN. 07
DRAWN BY: JF
DESIGNED BY: JF
CHECKED BY: DJ