


RESURFACING - TRAFFIC SIGNAL SCHEDULE OF QUANTITIES

The "Pay Items" below are paid separately as per the attached "Specification" for MAGNETIC DETECTOR REMOVAL AND DETECTOR LOOP INSTALLATION.

Code No.	Pay Item	Unit	Quantity
85000200	MAINTENANCE OF EXISTING TRAFFIC SIGNAL INSTALLATION	EACH	
87301305	ELECTRIC CABLE IN CONDUIT, LEAD-IN, NO. 14 1 PAIR	FOOT	
88500100	INDUCTIVE LOOP DETECTOR	EACH	
88600100	DETECTOR LOOP, TYPE 1	FOOT	

**NOTE:**  
THIS PLAN IS FOR THE PURPOSE OF REPLACING THE DETECTOR LOOPS ONLY. ALL OTHER INFORMATION SHOWN IS NOT RELATED AND WILL BE DISREGARDED.

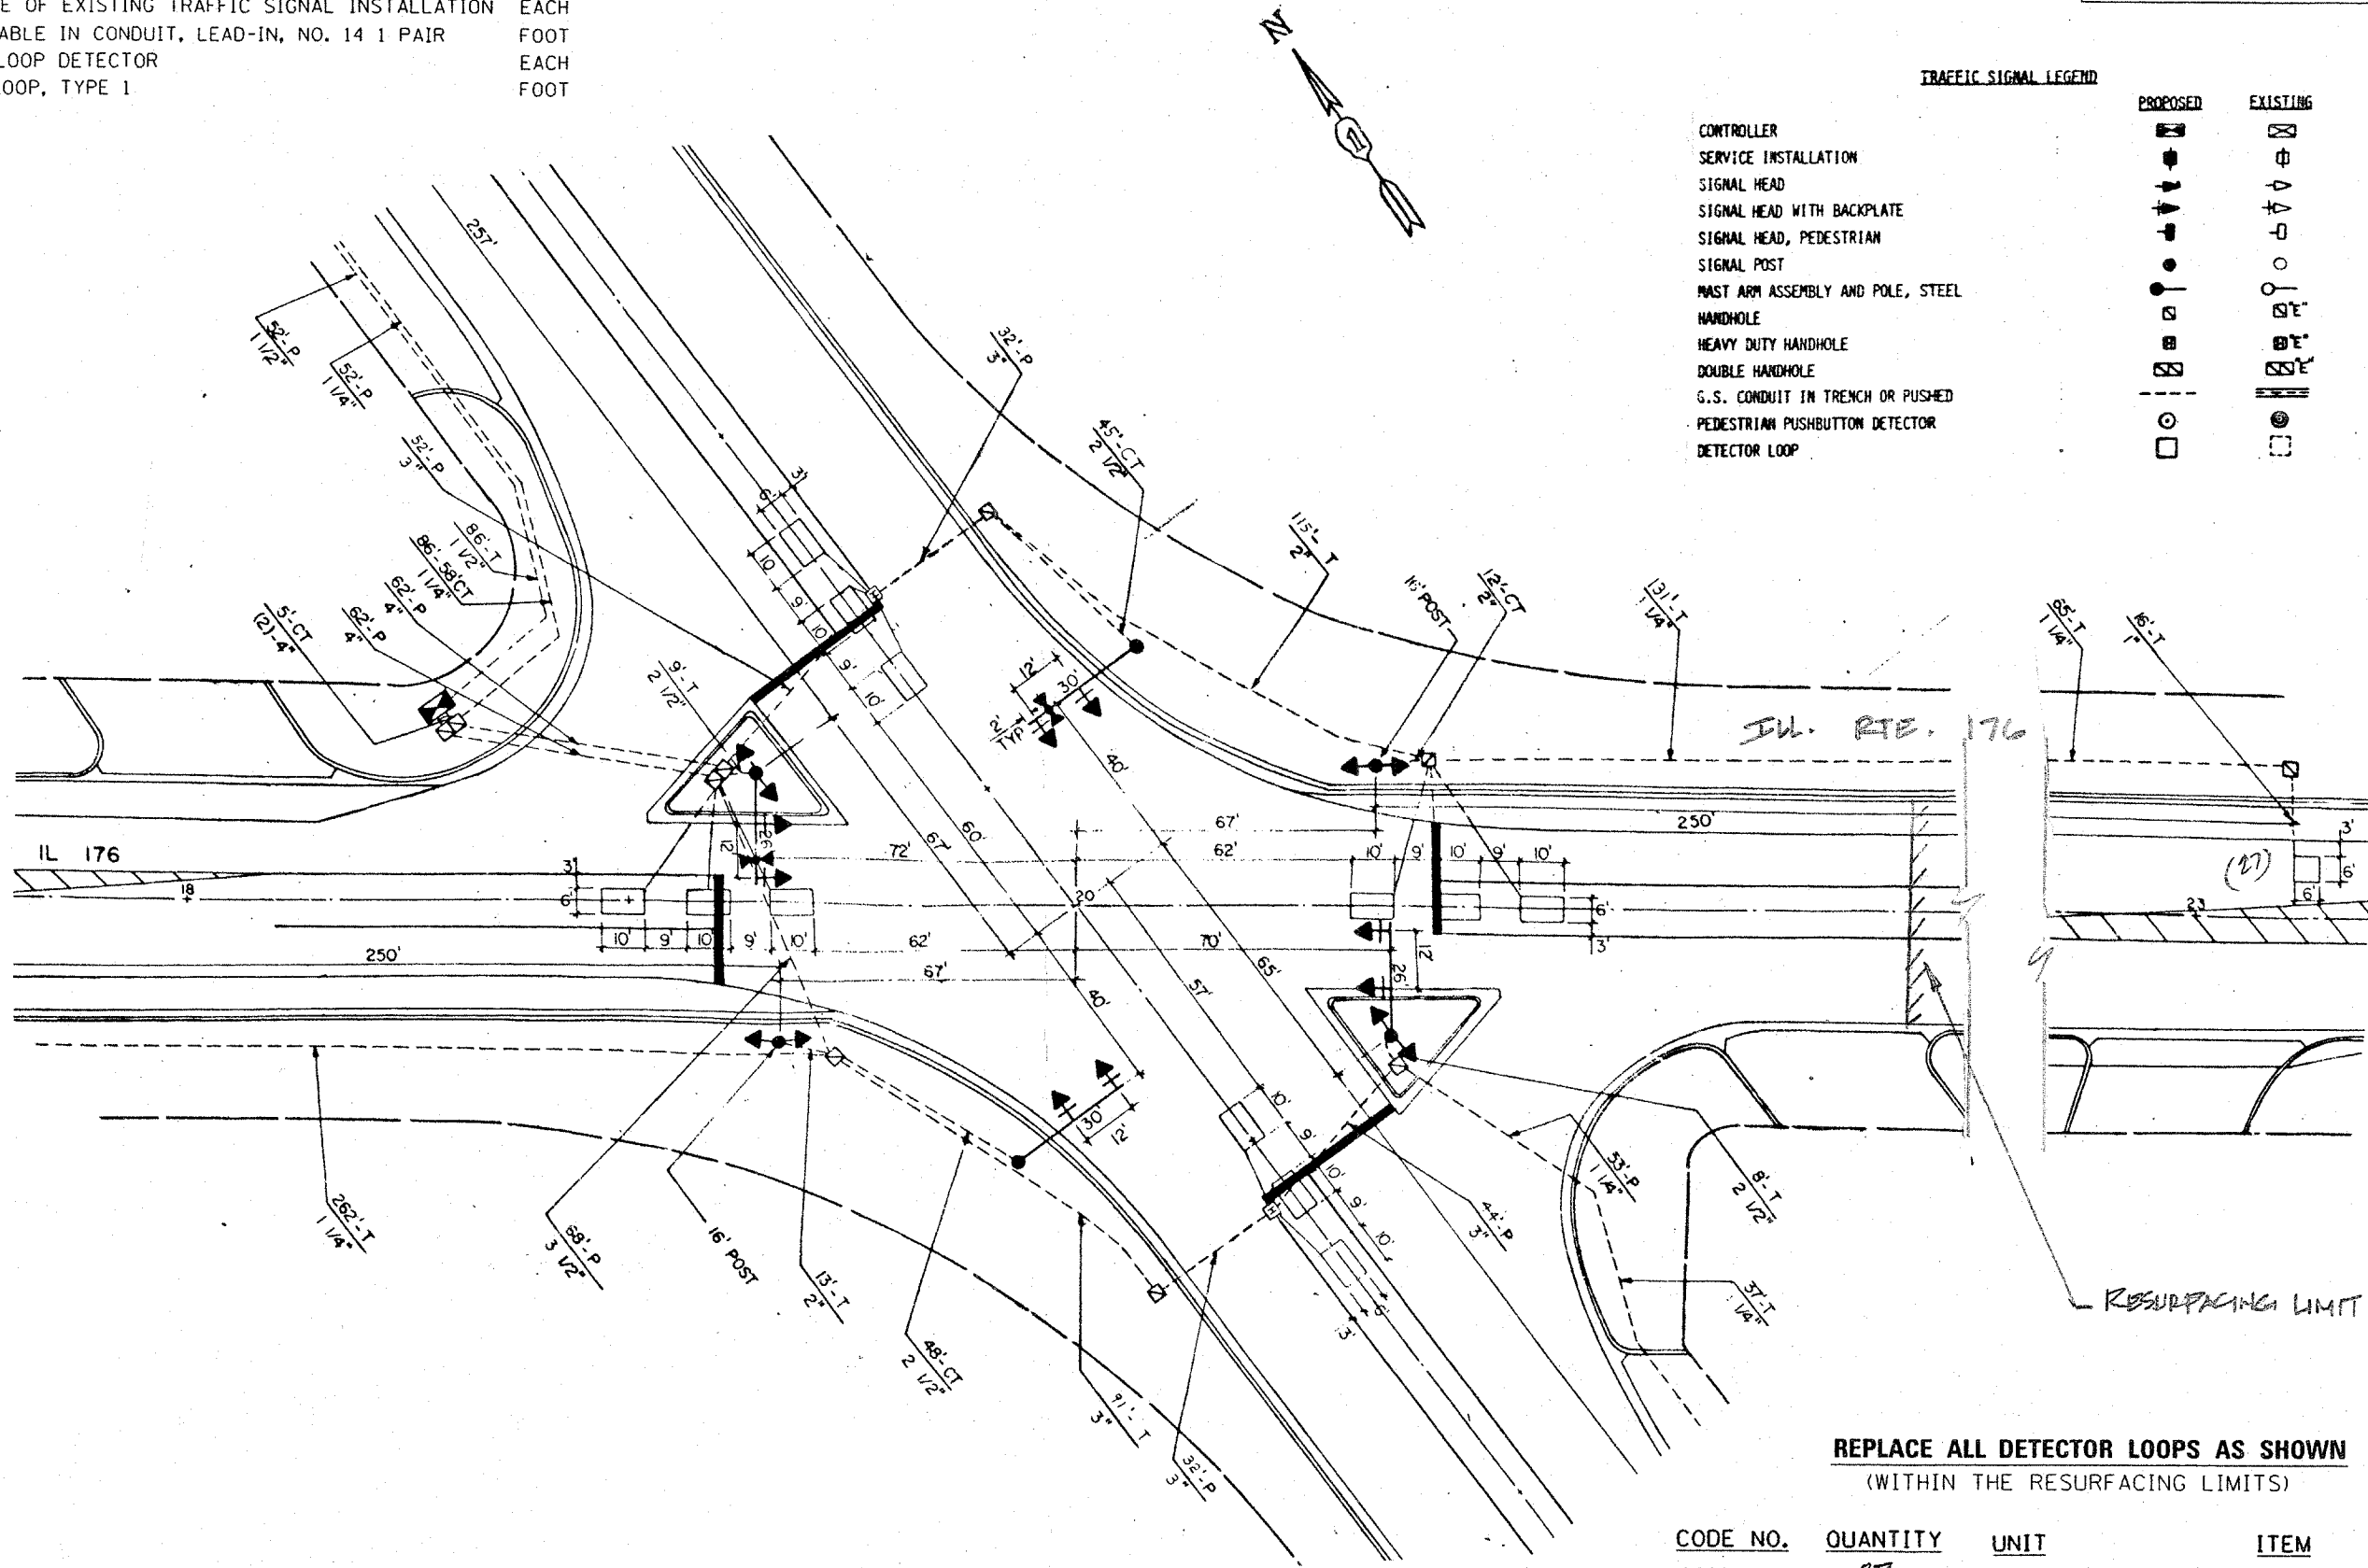

**REPLACE ALL DETECTOR LOOPS AS SHOWN**  
(WITHIN THE RESURFACING LIMITS)

CODE NO.	QUANTITY	UNIT	ITEM
86600600	27	FOOT	DETECTOR LOOP REPLACEMENT

FILE NAME =	USER NAME = kanthaphixaybc	DESIGNED -	REVISED -	<b>STATE OF ILLINOIS</b> <b>DEPARTMENT OF TRANSPORTATION</b>	<b>DETECTOR LOOP REPLACEMENT</b> <b>U.S. ROUTE 14 @ ILLINOIS ROUTE 176</b>	F.A.P. RTE.	SECTION	COUNTY	TOTAL SHEETS	SHEET NO.	
c:\projects\view\traffic\traffic_gen.dgn		DRAWN -	REVISED -			335	120RS-4	MCHENRY 26	12		
PLOT SCALE = 100.0002 "/> <td></td> <td>CHECKED -</td> <td>REVISED -</td> <td colspan="6" style="text-align: center;"><b>CONTRACT NO. 60B62</b></td>		CHECKED -	REVISED -			<b>CONTRACT NO. 60B62</b>					
PLOT DATE = 3/25/2008		DATE -	REVISED -			FED. ROAD DIST. NO. 1 ILLINOIS FED. AID PROJECT					

view\traffic\_gen.dgn 3/25/2008 3:18:14 PM User=kanthaphixaybc