


PAP	SECTION	COUNTY	TOTAL SHEETS	SHEET NO.
870	534 85-3	WILL	41	27
STA.		TO STA.		
FED. ROAD DIST NO 1		ILLINOIS	FED AID PROJECT	

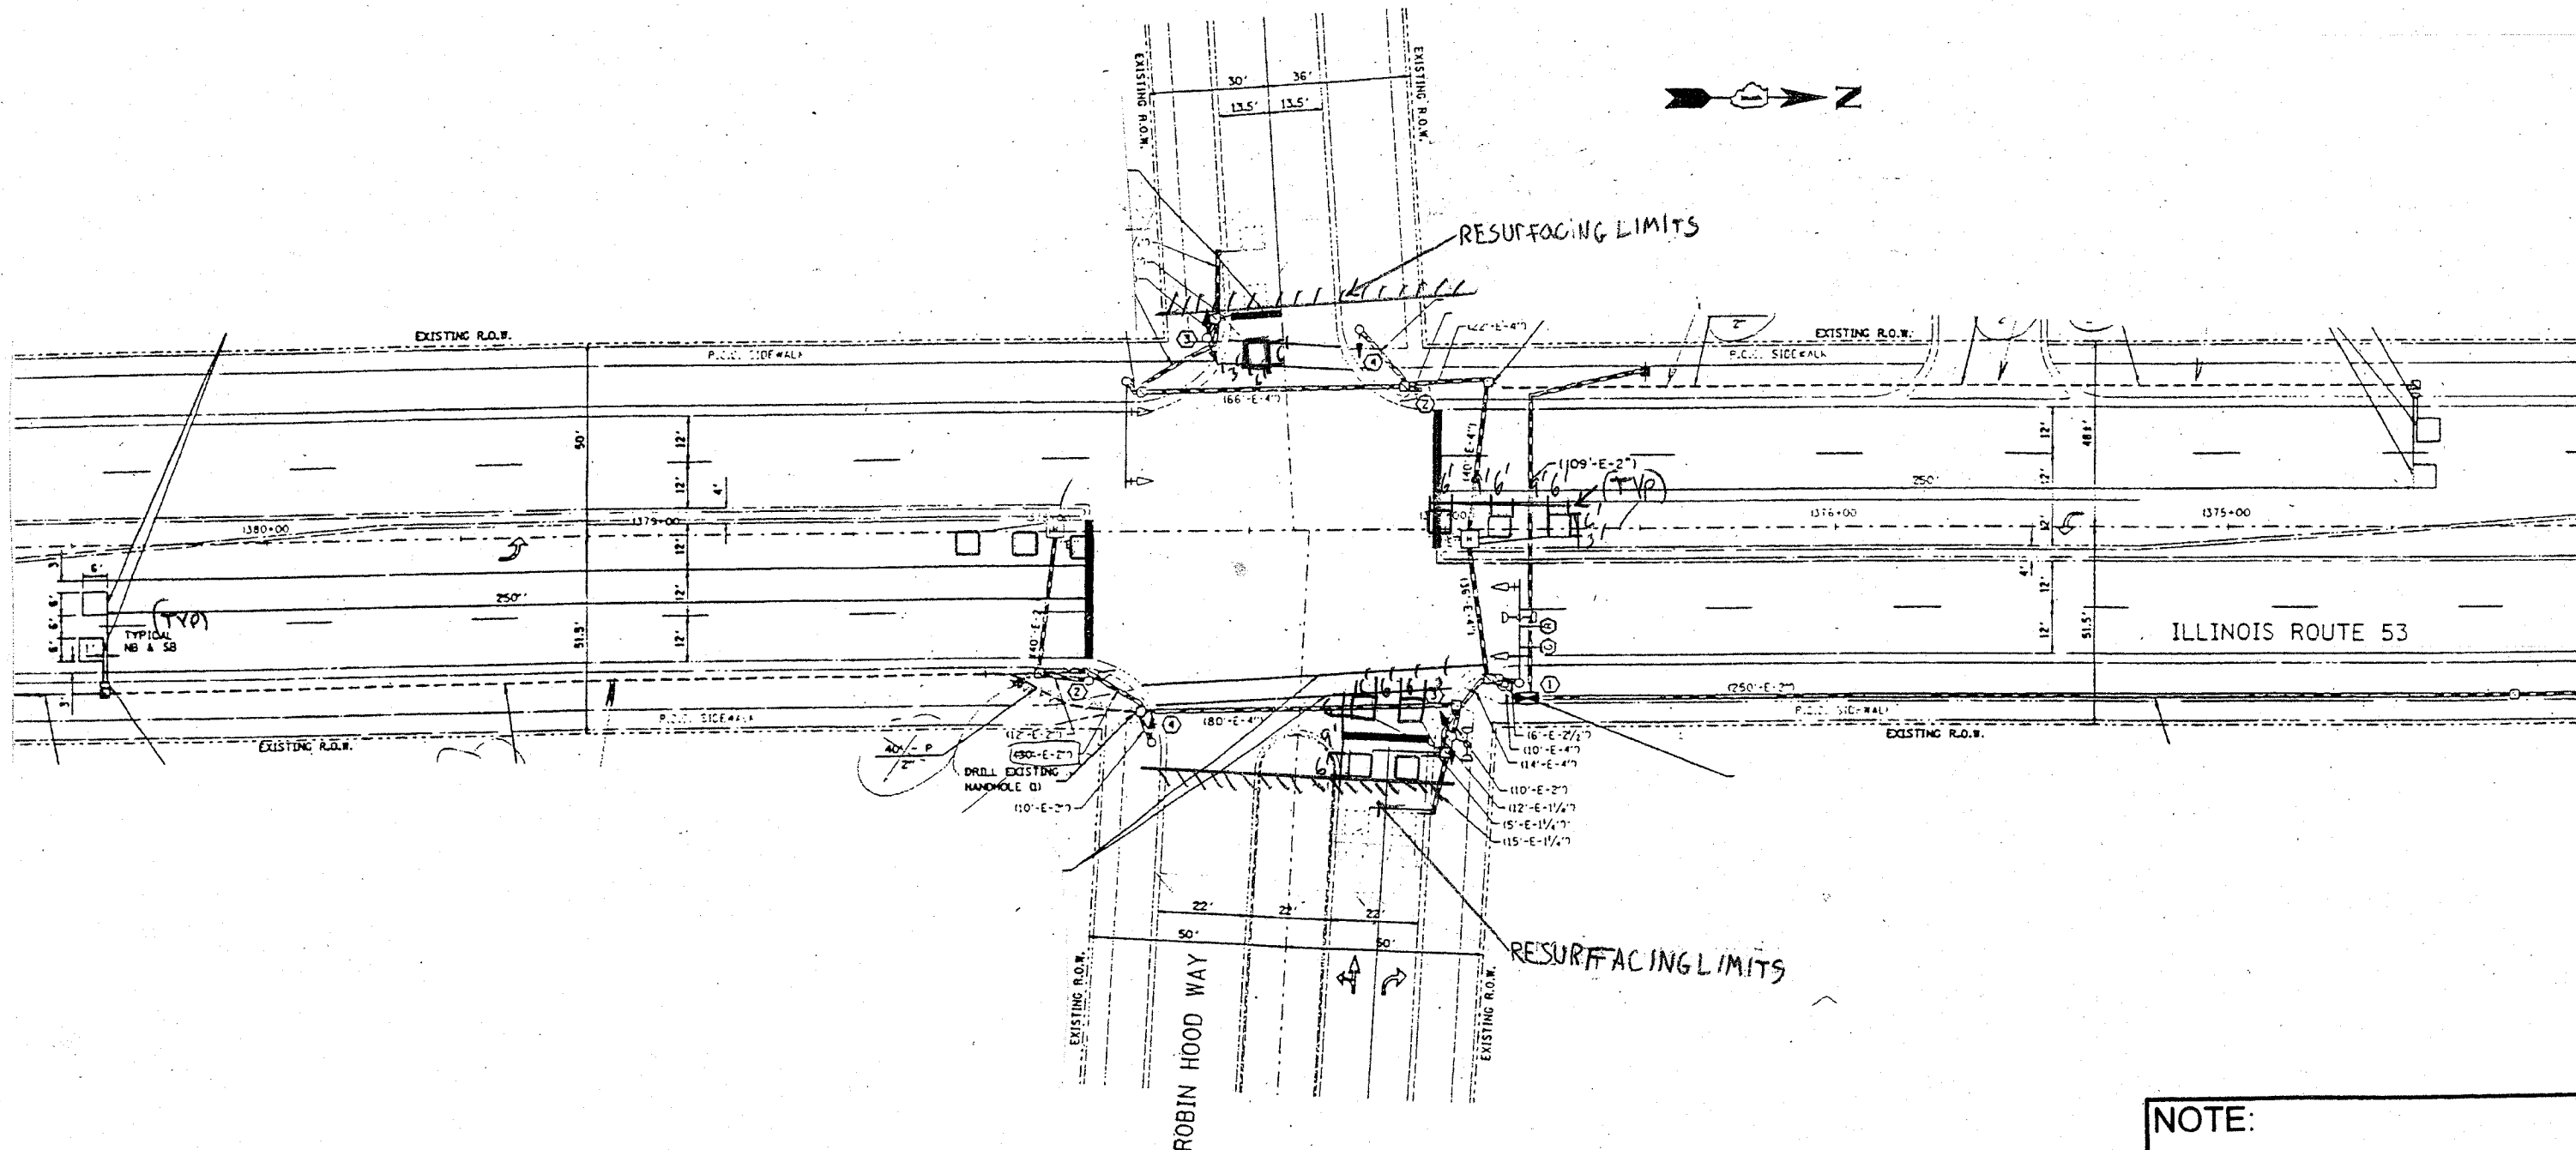

REPLACE ALL DETECTOR LOOPS AS SHOWN
(WITHIN THE RESURFACING LIMITS)

CODE NO.	QUANTITY	UNIT	ITEM
88600600	453	Foot	Detector Loop Replacement

REVISIONS	
NAME	DATE

NOTE:
THIS PLAN IS FOR THE PURPOSE OF REPLACING THE DETECTOR LOOPS ONLY. ALL OTHER INFORMATION SHOWN IS NOT RELATED AND WILL BE DISREGARDED.

ILLINOIS DEPARTMENT OF TRANSPORTATION
DETECTOR LOOP REPLACEMENT
ILL. RTE 53 + ROBIN HOOD WAY
SCALE: 1" = 20'
DATE DEC 2007
DRAWN BY: JHE
DESIGNED BY: JHE
CHECKED BY: D.A.D.