


ELGIN OHARE EXPRESSWAY


E.B. FRONTAGE ROAD

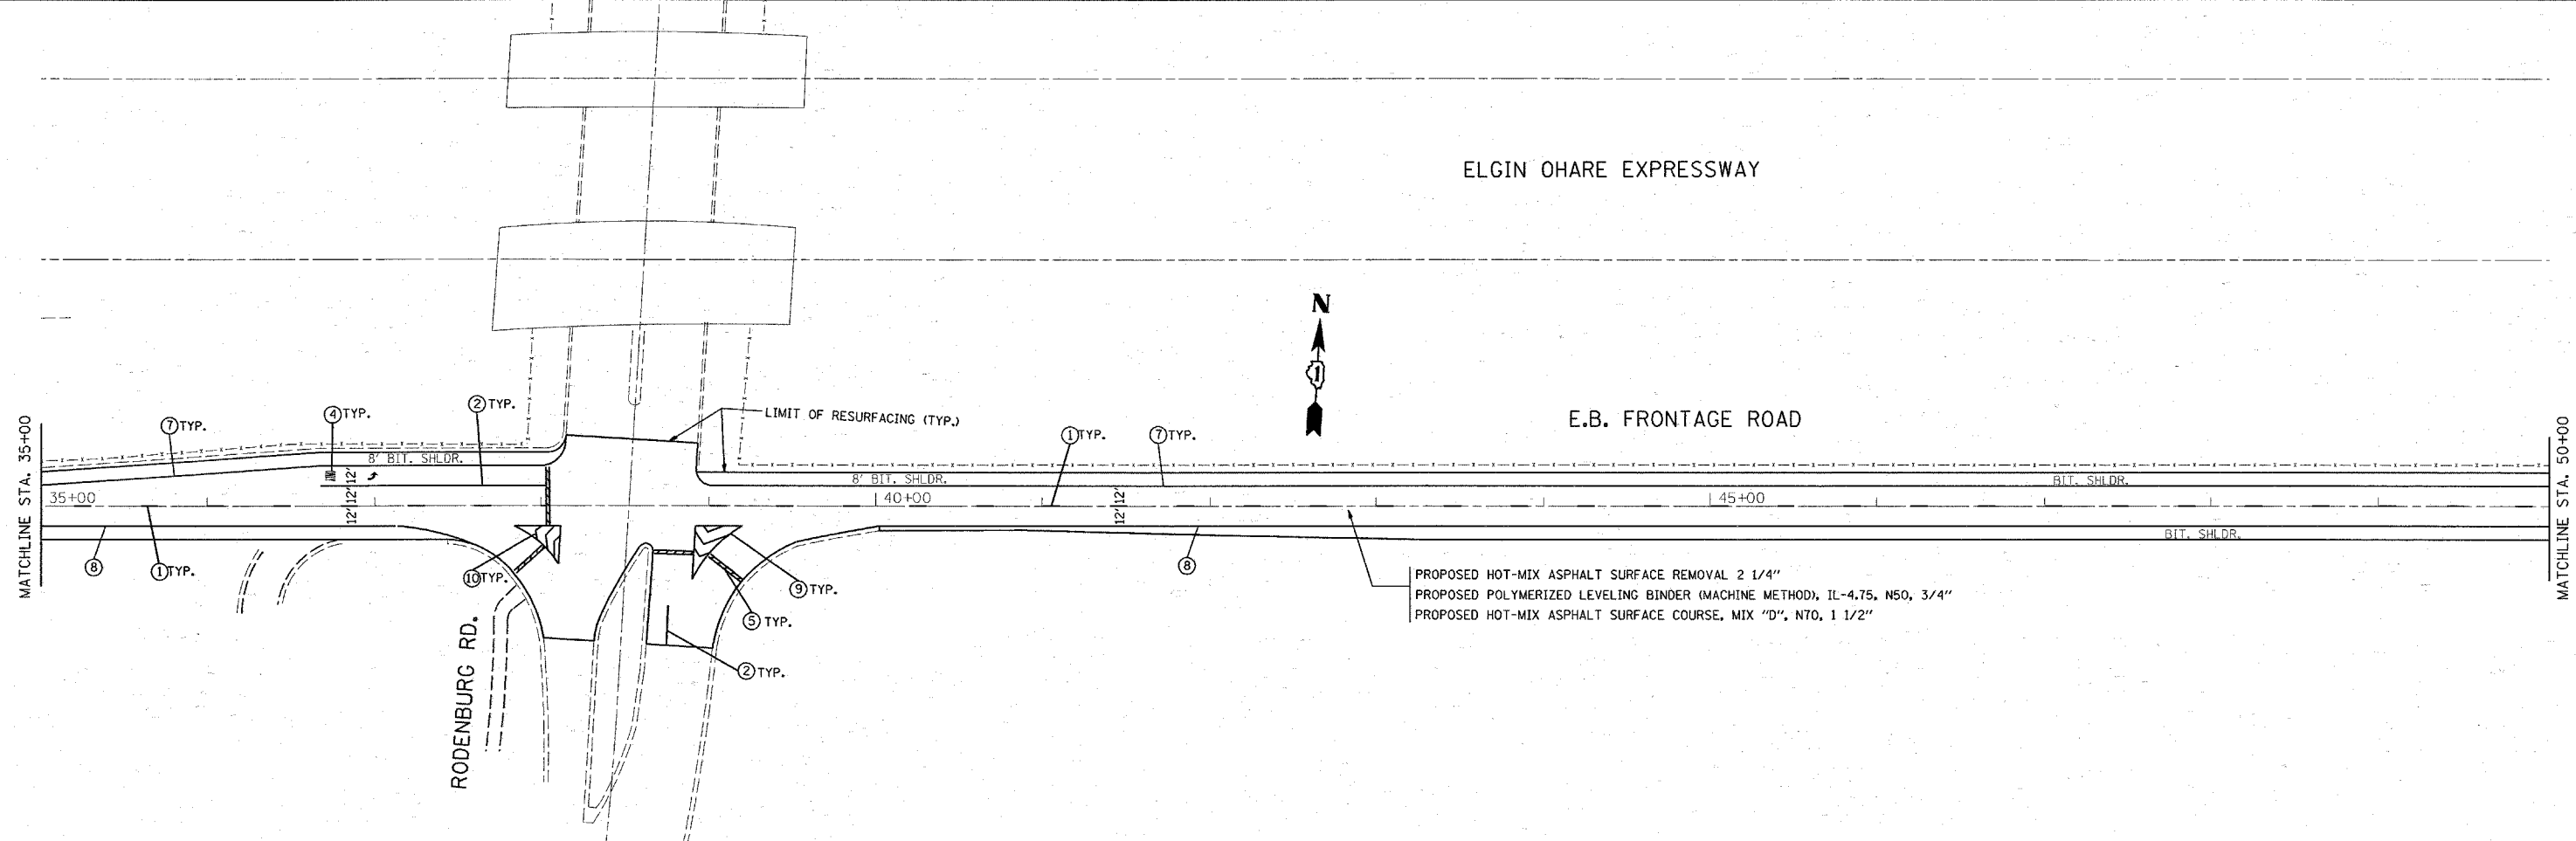

PROPOSED HOT-MIX ASPHALT SURFACE REMOVAL 2 1/4"
 PROPOSED POLYMERIZED LEVELING BINDER (MACHINE METHOD), IL-4.75, N50, 3/4"
 PROPOSED HOT-MIX ASPHALT SURFACE COURSE, MIX "D", N70, 1 1/2"

ELGIN OHARE EXPRESSWAY

E.B. FRONTAGE ROAD

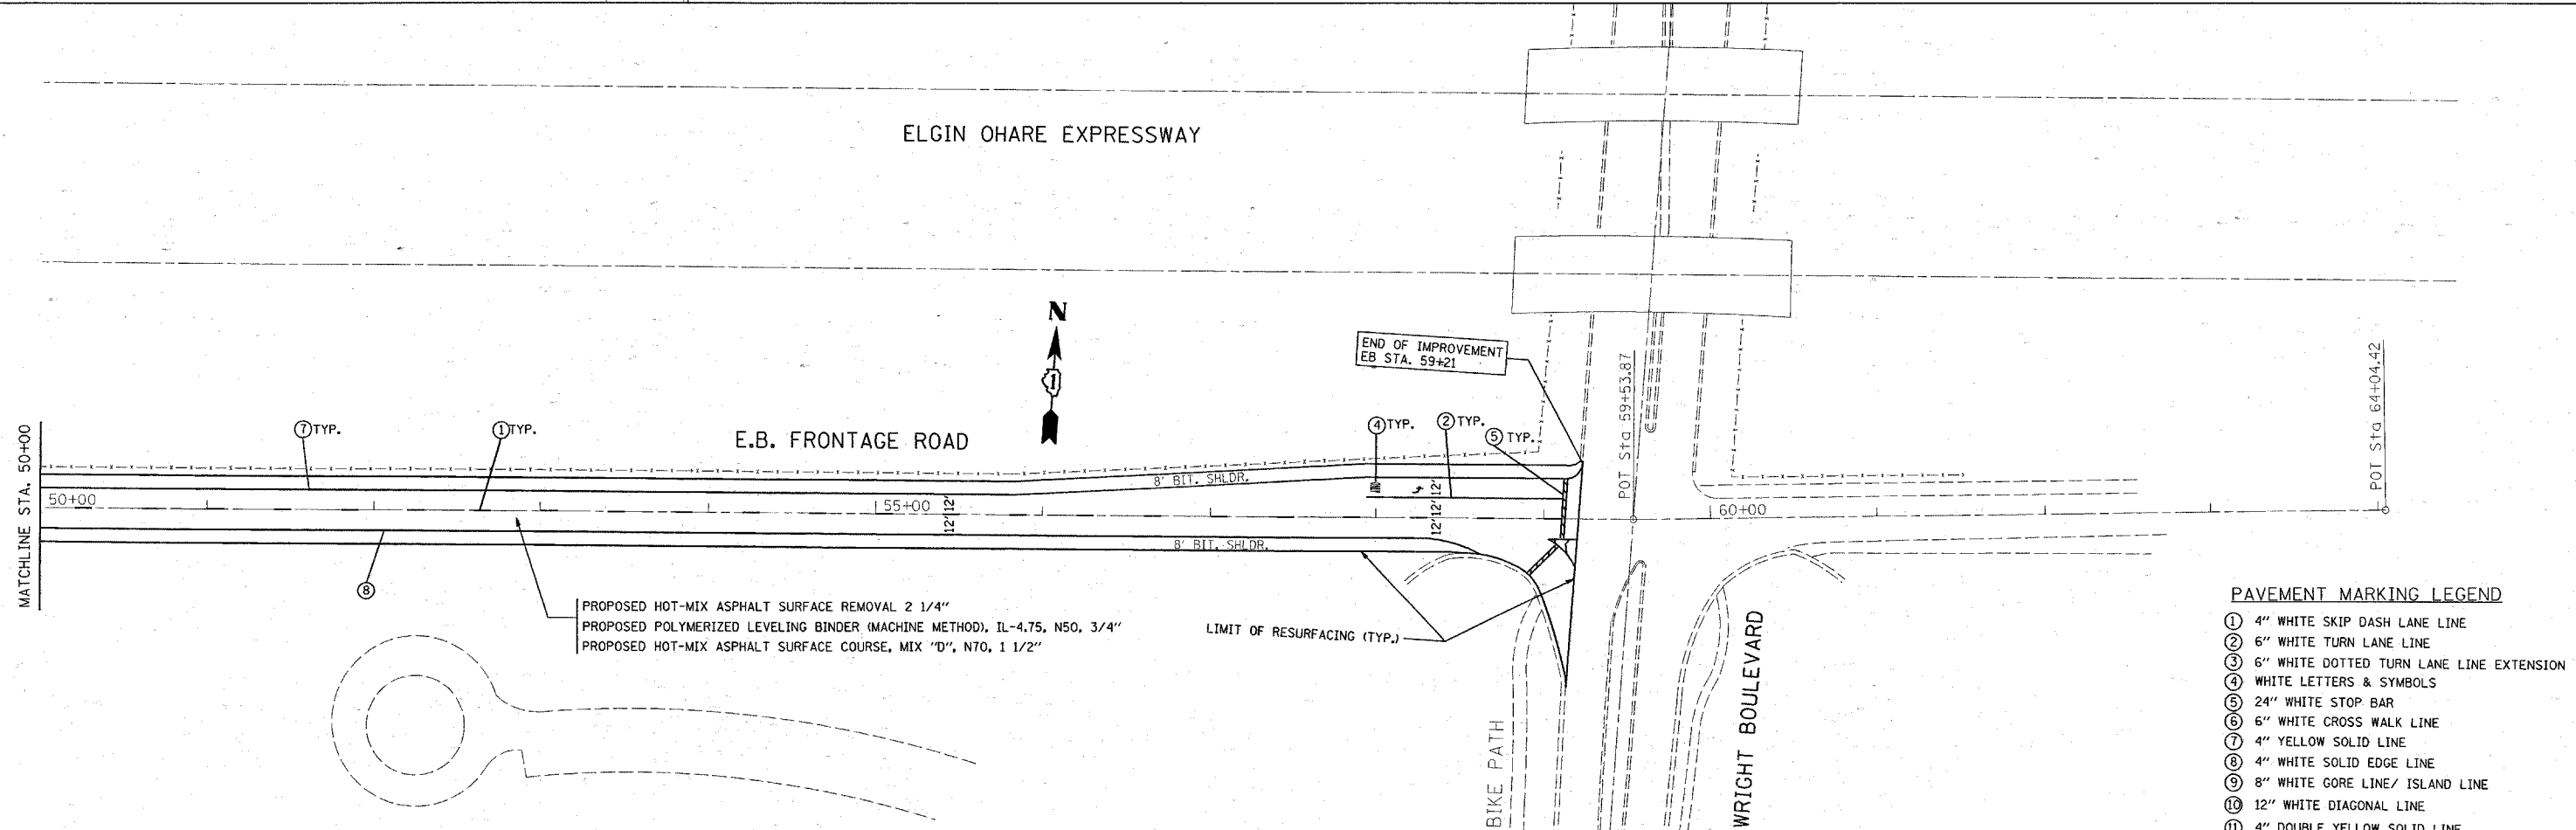

PROPOSED HOT-MIX ASPHALT SURFACE REMOVAL 2 1/4"
 PROPOSED POLYMERIZED LEVELING BINDER (MACHINE METHOD), IL-4.75, N50, 3/4"
 PROPOSED HOT-MIX ASPHALT SURFACE COURSE, MIX "D", N70, 1 1/2"

PAVEMENT MARKING LEGEND

- ① 4" WHITE SKIP DASH LANE LINE
- ② 6" WHITE TURN LANE LINE
- ③ 6" WHITE DOTTED TURN LANE LINE EXTENSION
- ④ WHITE LETTERS & SYMBOLS
- ⑤ 24" WHITE STOP BAR
- ⑥ 6" WHITE CROSS WALK LINE
- ⑦ 4" YELLOW SOLID LINE
- ⑧ 4" WHITE SOLID EDGE LINE
- ⑨ 8" WHITE GORE LINE/ ISLAND LINE
- ⑩ 12" WHITE DIAGONAL LINE
- ⑪ 4" DOUBLE YELLOW SOLID LINE

FILE NAME =
 c:\projects\134788\sh_rdw.dgn

USER NAME = staedpa
 PLOT SCALE = 50,0000 ' / IN.
 PLOT DATE = 4/7/2008

DESIGNED -
 DRAWN -
 CHECKED -
 DATE -

REVISED -
 REVISED -
 REVISED -
 REVISED -

STATE OF ILLINOIS
 DEPARTMENT OF TRANSPORTATION

ELGIN - OHARE FRONTAGE ROAD
 EASTBOUND

SCALE: 1" = 50' SHEET NO. OF SHEETS STA. TO STA.

F.A.P. RTE.	SECTION	COUNTY	TOTAL SHEETS	SHEET NO.
345	16-2-1-K-RS	COOK	31	8
CONTRACT NO. 60E26			ILLINOIS FED. AID PROJECT	