


EXISTING TYPICAL SECTION
DIXIE HIGHWAY
STA. 20+93.5 TO STA. 37+13
STA. 54+38 TO STA. 71+86

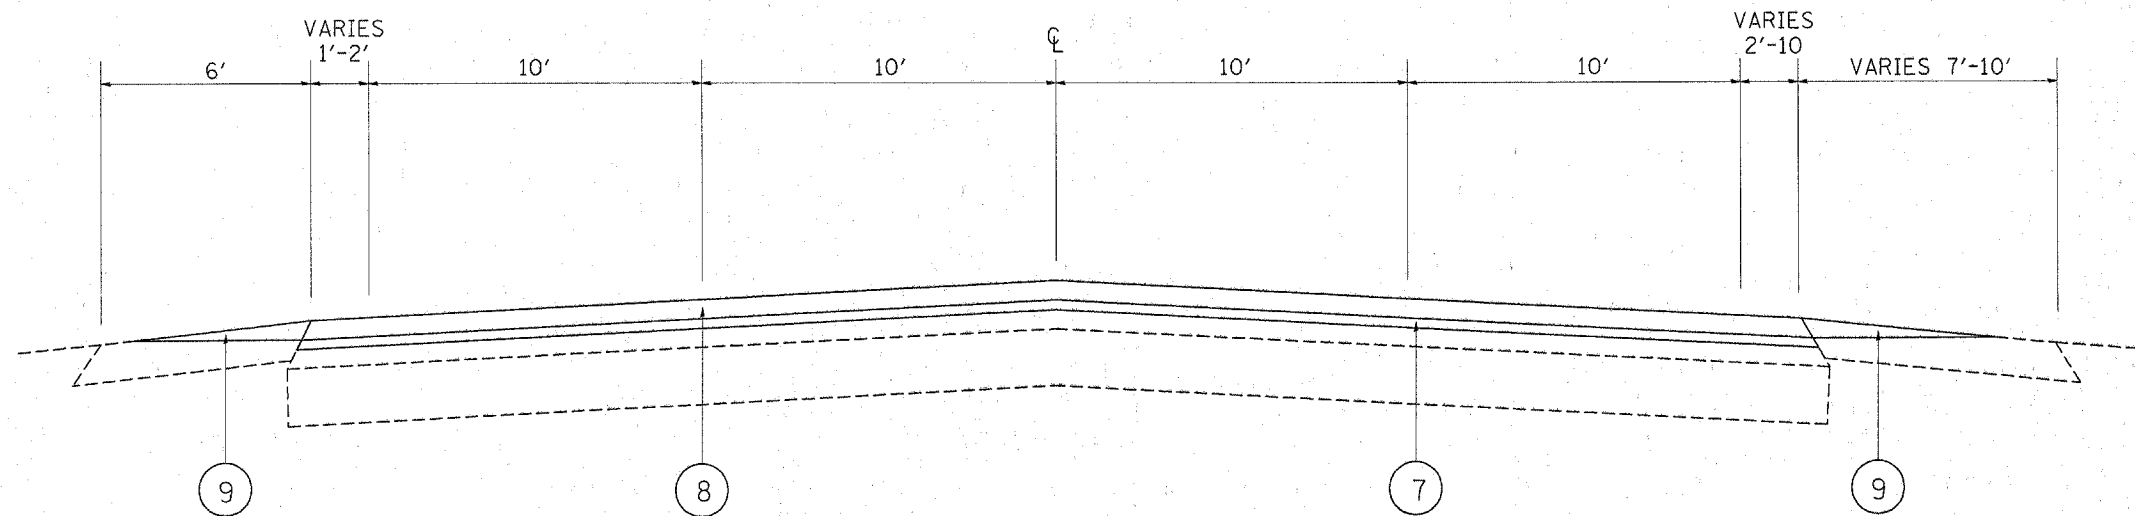

PROPOSED TYPICAL SECTION
DIXIE HIGHWAY
STA. 20+93.5 TO STA. 37+13
STA. 54+38 TO STA. 71+86

LEGEND

- ① EXISTING PCC BASE COURSE ± 9"
- ② EXISTING HMA SURFACE COURSE ± 2¾"
- ③ EXISTING AGGREGATE SHOULDER
- ④ EXISTING CURB AND GUTTER, TYPE B 6.24
- ⑤ EXISTING MOUNTABLE MEDIAN
- ⑥ PROPOSED HMA SURFACE REMOVAL, 2¼"
- ⑦ PROPOSED POLYMERIZED LEVELING BINDER (MACHINE METHOD), IL-4.75, N50, ¾"
- ⑧ PROPOSED HMA SURFACE COURSE, MIX "D", N70, 1½"
- ⑨ AGGREGATE SHOULDERS, TYPE B

FILE NAME =	USER NAME = #USER#	DESIGNED -	REVISED -	STATE OF ILLINOIS DEPARTMENT OF TRANSPORTATION	FAU 2843/ DIXIE HIGHWAY VOLLMER RD. TO HAWTHORN LN. TYPICAL SECTION		F.A.U. RTE. 2843	SECTION 3249 RS-3	COUNTY COOK	TOTAL SHEETS 24	SHEET NO. 5	
#FILE#		DRAWN -	REVISED -		SCALE:	SHEET NO. 1 OF 3 SHEETS	STA.	TO STA.	FED. ROAD DIST. NO. 1 ILLINOIS FED. AID PROJECT			
		PLOT SCALE = #SCALE#	REVISED -						CONTRACT NO. 62925			
		PLOT DATE = #DATE#	REVISED -									