


EXISTING TYPICAL SECTION
 DIXIE HIGHWAY
 STA. 37+13 TO STA. 43+34
 OMISSION STA. 43+34 TO STA. 46+60
 STA. 46+60 TO STA. 54+38

- LEGEND**
- ① EXISTING PCC BASE COURSE ± 9"
 - ② EXISTING HMA SURFACE COURSE ± 2¾" AFTER MILLING
 - ③ EXISTING AGGREGATE SHOULDER
 - ④ EXISTING CURB AND GUTTER, TYPE B 6.24
 - ⑤ EXISTING MOUNTABLE MEDIAN
 - ⑥ PROPOSED HMA SURFACE REMOVAL, 2¼"
 - ⑦ PROPOSED POLYMERIZED LEVELING BINDER (MACHINE METHOD), IL-4.75, N50, ¾"
 - ⑧ PROPOSED HMA SURFACE COURSE, MIX "D", N70, 1½"
 - ⑨ AGGREGATE SHOULDERS, TYPE B

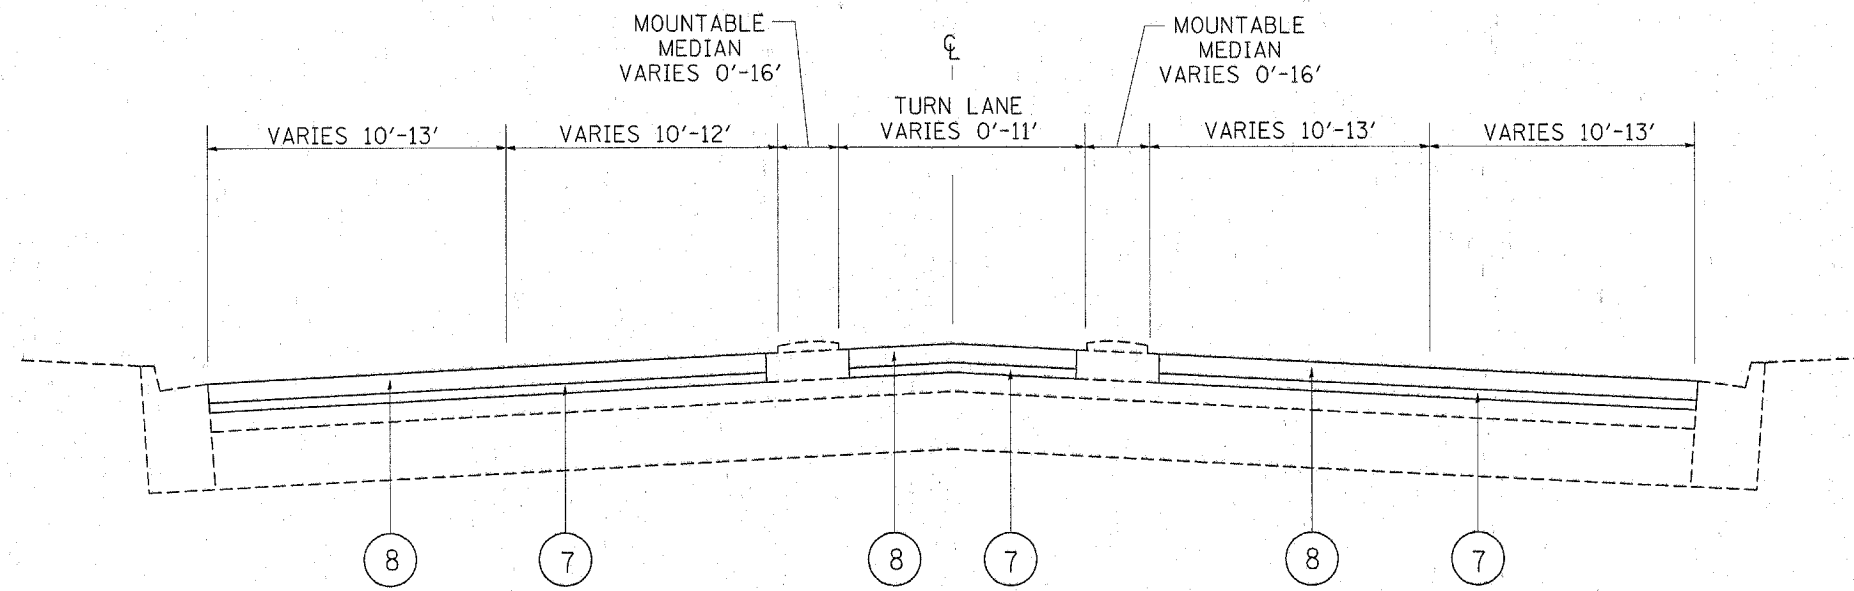

PROPOSED TYPICAL SECTION
 DIXIE HIGHWAY
 STA. 37+13 TO STA. 43+34
 OMISSION STA. 43+34 TO STA. 46+60
 STA. 46+60 TO STA. 54+38

FILE NAME =	USER NAME = #USER#	DESIGNED -	REVISED -	STATE OF ILLINOIS DEPARTMENT OF TRANSPORTATION	FAU 2843/ DIXIE HIGHWAY VOLLMER RD. TO HAWTHORN LN. TYPICAL SECTION		F.A.U. RTE. 2843	SECTION 3249 RS-3	COUNTY COOK	TOTAL SHEETS 24	SHEET NO. 6	
#FILE#		DRAWN -	REVISED -		SCALE:	SHEET NO. 2 OF 3 SHEETS	STA.	TO STA.	CONTRACT NO. 62925			
		CHECKED -	REVISED -		FED. ROAD DIST. NO. 1 ILLINOIS FED. AID PROJECT							
		DATE	REVISED									