


PROFILE STRIPPED PLOTTED GRAPHS CHECKED STRUCTURE NOTATION CHK'D
 NOTE BOOK NO. _____
 DATE _____
 BY _____
 CHECKED _____
 DATE _____
 BY _____
 PLAN SERVICED PLOTTED ALIGNMENT CHECKED ROAD CADD FILE NAME
 NO. _____
 DATE _____
 BY _____

CHRISTOPHER B. BURKE ENGINEERING LTD.
 9875 West Higgins Road, Suite 600
 Rosemont, Illinois 60018
 (847) 823-0500

SYSTEM BREAK LINE

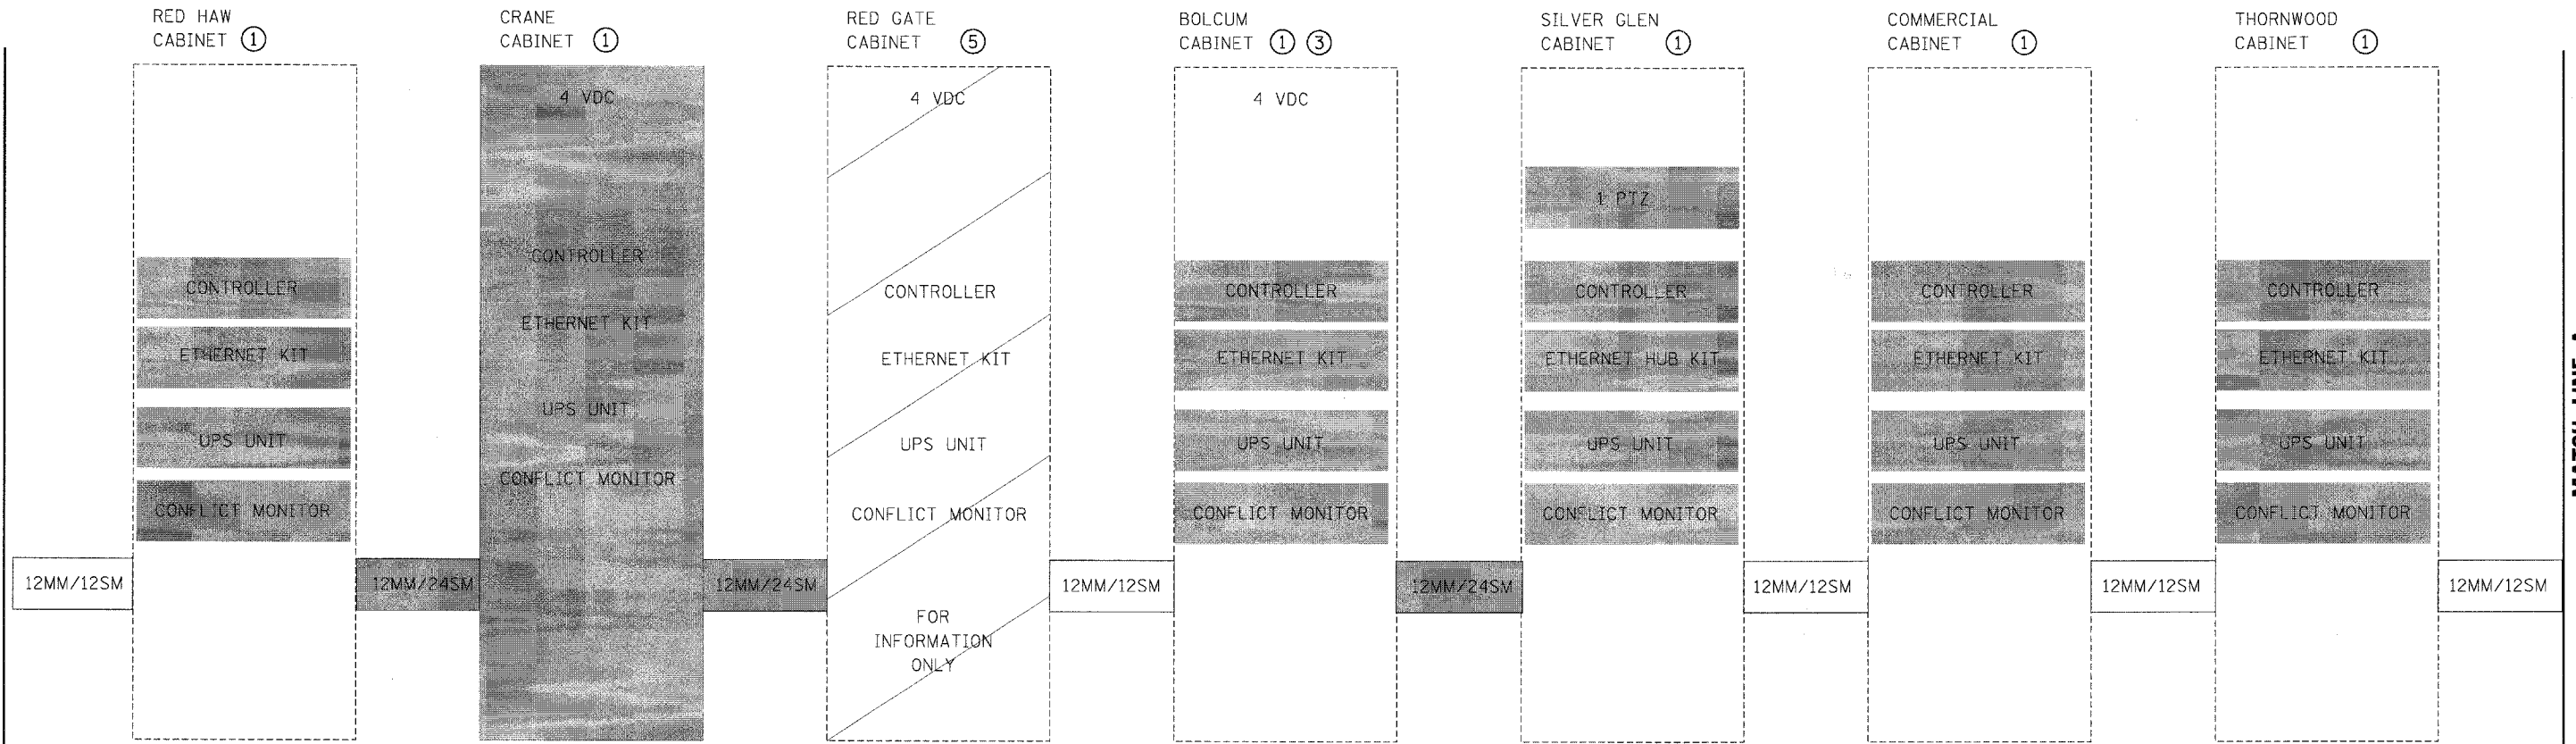

NOTES:

- ① INSTALL ITEMS SHOWN TO CREATE ETHERNET SYSTEM FOR TRANSMISSION OF CONTROLLER AND VIDEO DATA.
- ② RELOCATE EXISTING UPS UNIT AND UPS CABINET. SIDE MOUNT TO PROPOSED TRAFFIC SIGNAL CABINET.
- ③ RETURN MASTER CONTROLLER, MODEM AND ASSOCIATED HARDWARE TO KANE COUNTY.
- ④ REPLACE VIDEO PROCESSING UNIT TO COMMUNICATE OVER ETHERNET.
- ⑤ ALL ITEMS SHOWN TO BE INSTALLED BY OTHERS.

LEGEND

- VDC VIDEO DETECTION CAMERA
- PTZ PAN/TILT/ZOOM CAMERA
- MM MULTI MODE FIBER
- SM SINGLE MODE FIBER
- SHADED ITEMS ARE PROPOSED

MATCH LINE A
(SEE SHEET NO. 58)

FILE NAME = N:\kanecounty\078516\Tref\c\det1.dgn	USER NAME = MWELLIAM	DESIGNED -	REVISED -	STATE OF ILLINOIS DEPARTMENT OF TRANSPORTATION	ETHERNET SYSTEM SCHEMATIC	F.A.P. RTE. 336	SECTION 06-00346-00-TL	COUNTY KANE	TOTAL SHEETS 69	SHEET NO. 57
	PLOT SCALE = 20'	DRAWN -	REVISED -			CONTRACT NO. 63011				
	PLOT DATE = 1/30/2009	CHECKED -	REVISED -			FED. ROAD DIST. NO. [ILLINOIS] FED. AID PROJECT				
		DATE -	REVISED -			SCALE:				