



FAU RTE.	SECTION	COUNTY	TOTAL SHEETS	SHEET NO.
1524	08-00027-00-RS	COOK	15	6
STA. 10+00 TO STA. 88+81.23		FED. ROAD DIST. NO. ILLINOIS FED. AID PROJECT		
CONTRACT NO. 63017				

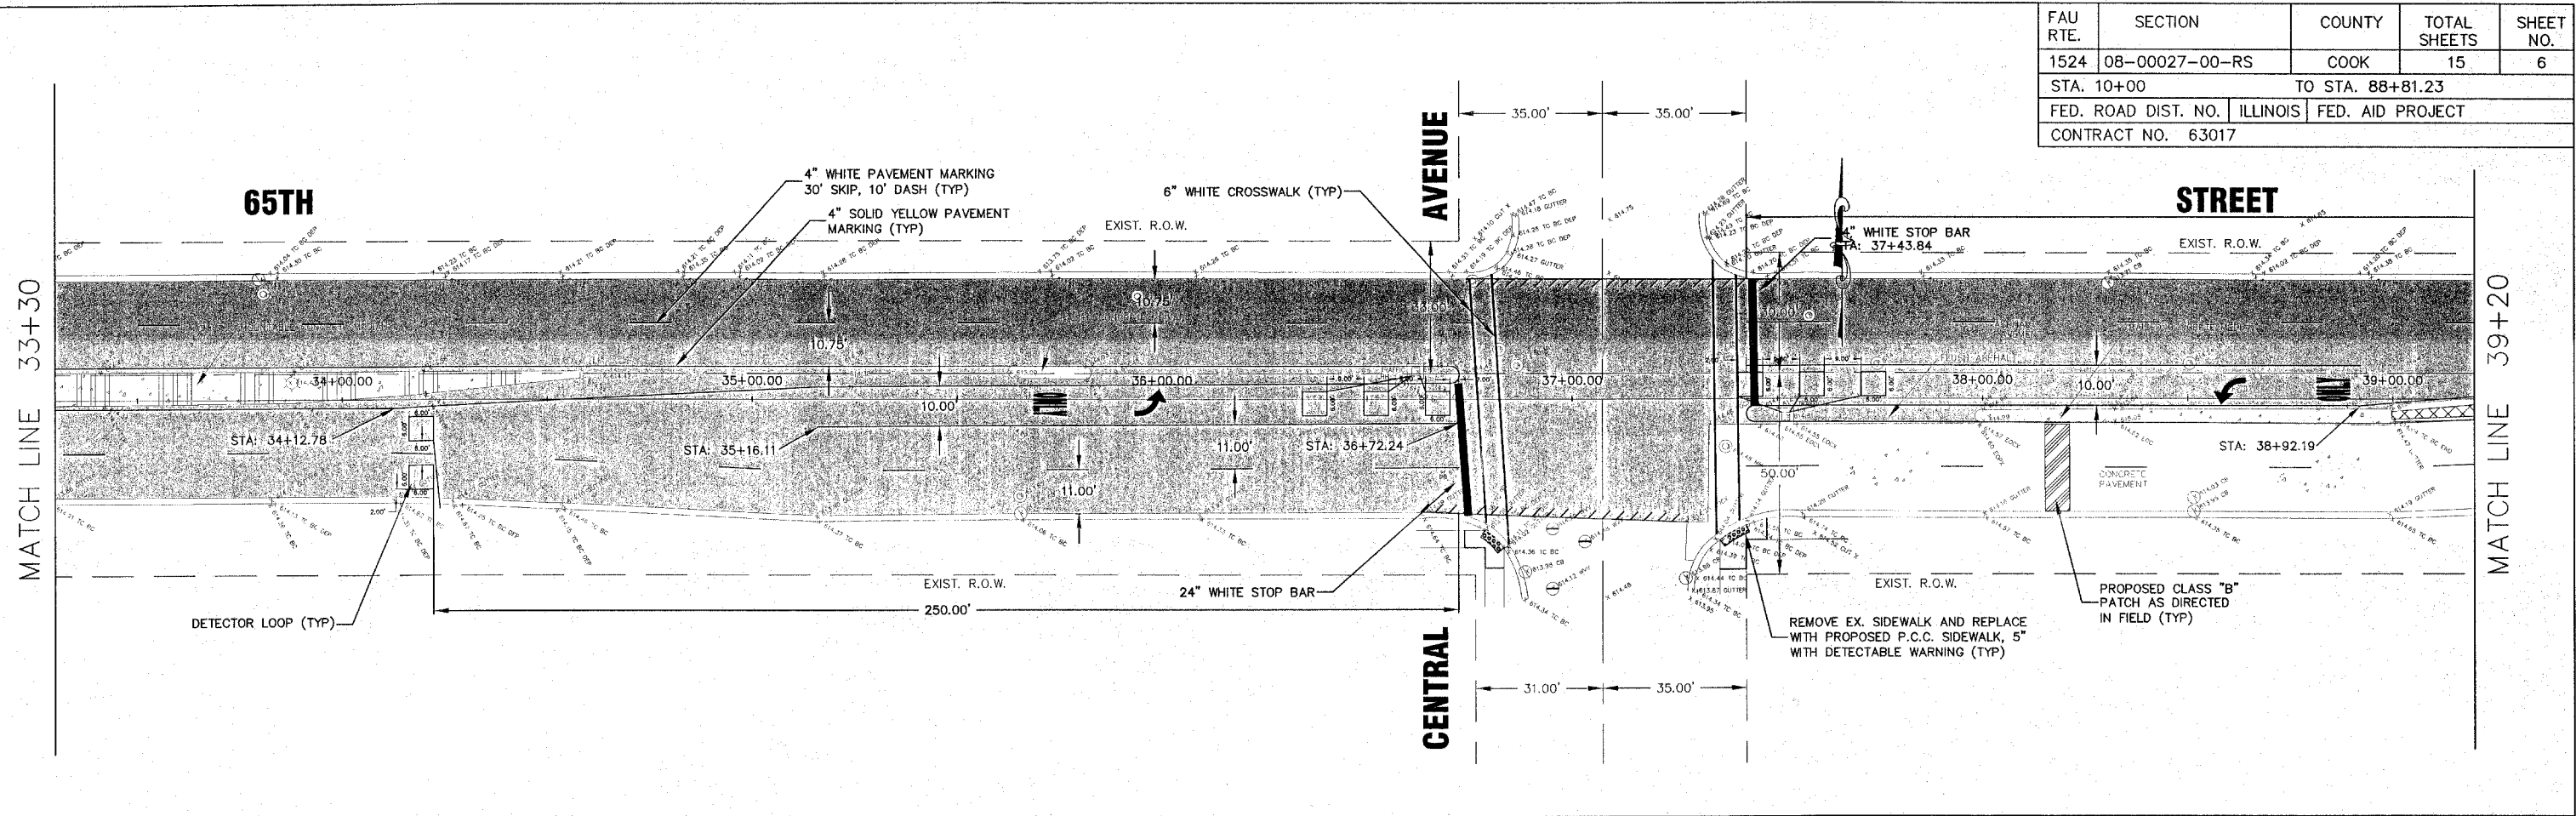

**Hoefferle-Butler Engineering, Inc.**  
 Consulting Civil Engineers • Land Surveyors  
 PROFESSIONAL DESIGN FIRM LICENSE NO. 084-000919  
 8714 S. ROBERTS ROAD HICKORY HILLS, ILLINOIS 60457  
 (708) 599-9900 FAX (708) 599-0790

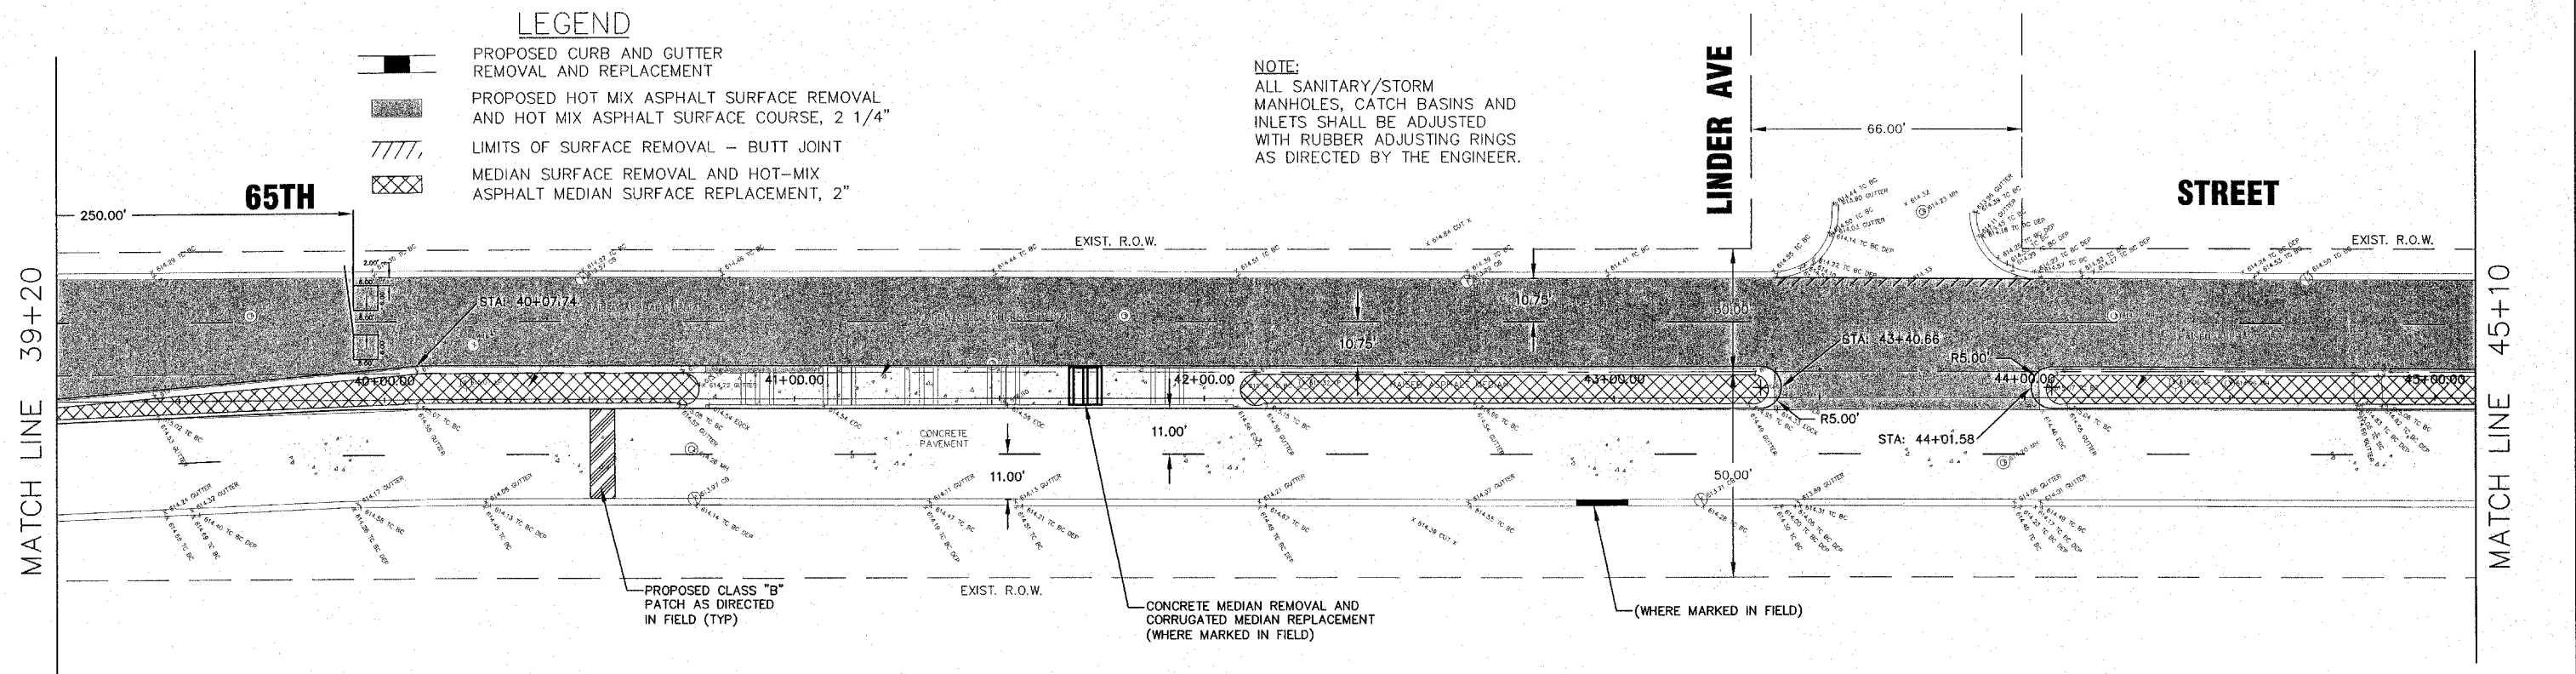

REVISIONS	
NAME	DATE
S. LEIBER	02/15/08

ILLINOIS DEPARTMENT OF TRANSPORTATION  
 VILLAGE OF BEDFORD PARK  
 65TH STREET RESURFACING  
 AUSTIN AVE. TO CICERO AVE.  
 PLAN VIEW  
 STA. 33+30 - STA. 45+10  
 SCALE:  
 HORIZ: 1"=20'  
 DATE: 10/17/07  
 DRAWN BY: ECC  
 CHECKED BY: SAL