


CONTRACT NO. 64C89

F.A.P. RYE.	SECTION	COUNTY	TOTAL SHEETS	SHEET NO.
301	24TS	JO DAVIESS	11	8
STA.		TO STA.		
FED. ROAD DIST. NO.		ILLINOIS FED. AID PROJECT		

NOTE:
 ALL PAVEMENT MARKING LOCATIONS SHALL BE MARKED OUT AS SHOWN ON THESE PLANS BY THE RESIDENT ENGINEER AND/OR KURT GLAZIER (815-284-5478) WITH THE ILLINOIS DEPARTMENT OF TRANSPORTATION, IN ACCORDANCE WITH THE DISTRICT STANDARD 41.1.

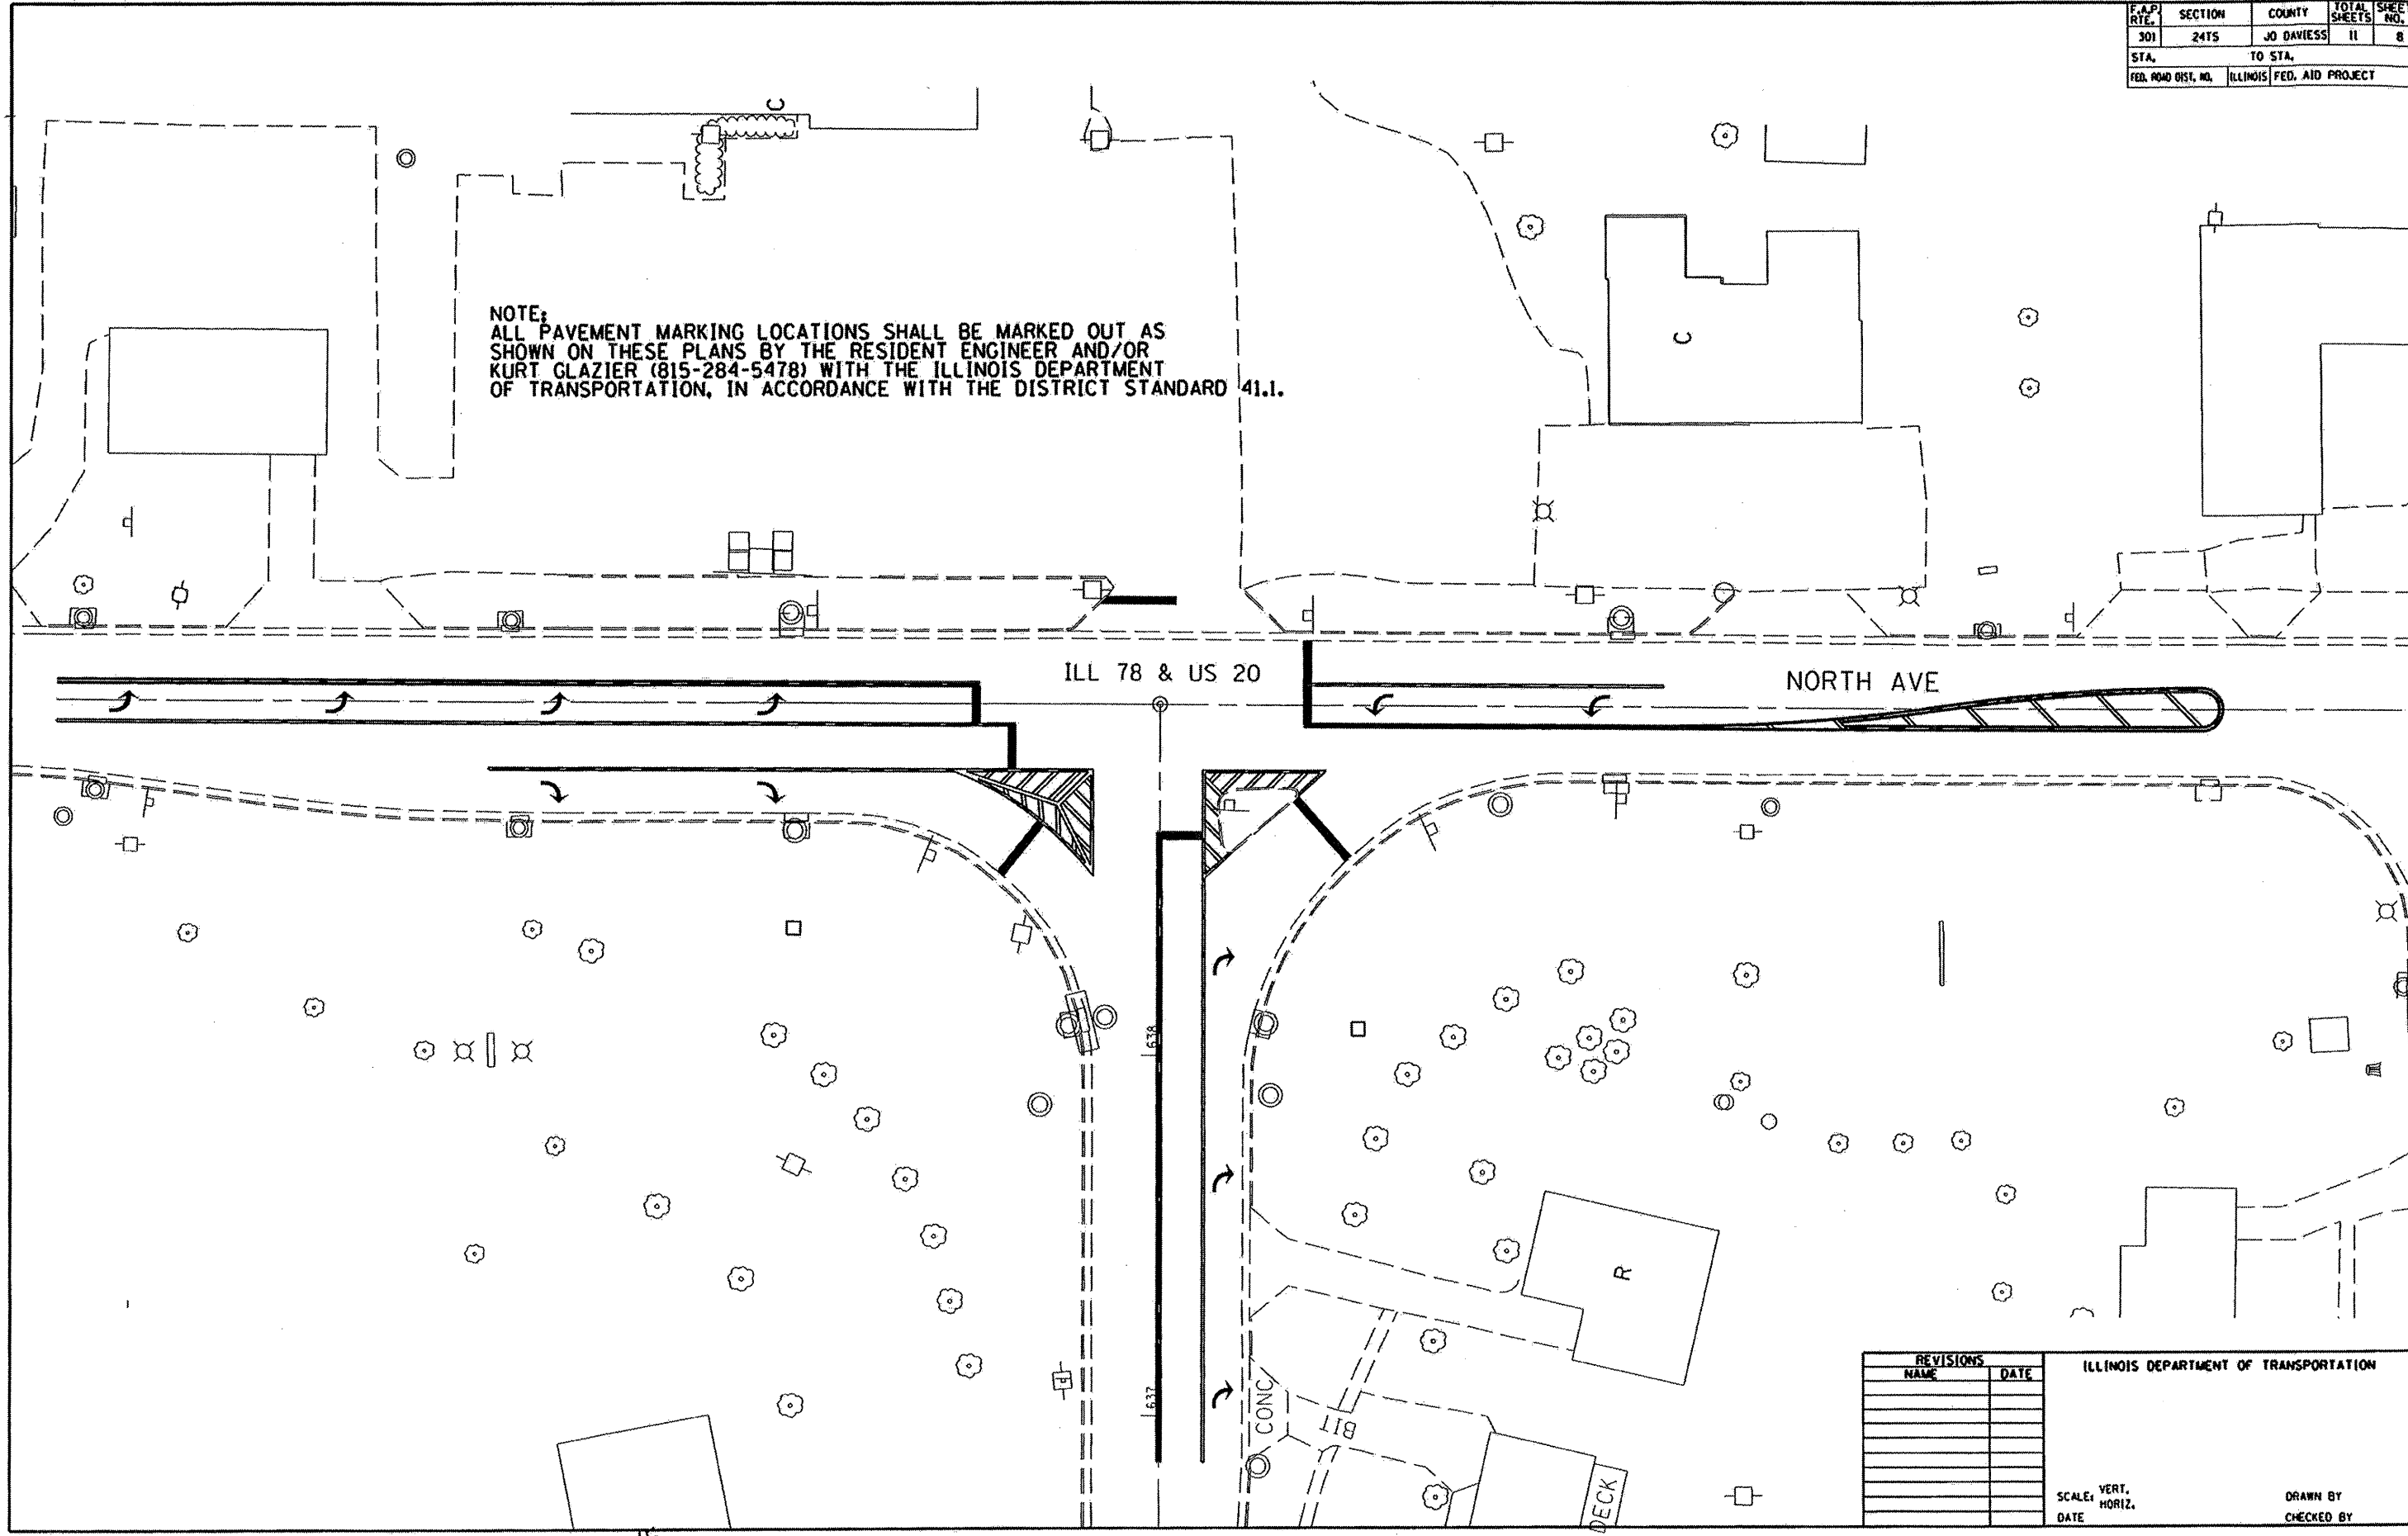

REVISIONS	
NAME	DATE

ILLINOIS DEPARTMENT OF TRANSPORTATION

SCALE: VERT. _____
 HORIZ. _____
 DATE _____

DRAWN BY _____
 CHECKED BY _____

PLOT DATE: 11/14/2008 10:20:38 AM
 FILE NAME: I:\PROJECTS\64C89\64C89.DWG
 PLOT SCALE: 1/8" = 1'-0"
 USER: NAME