
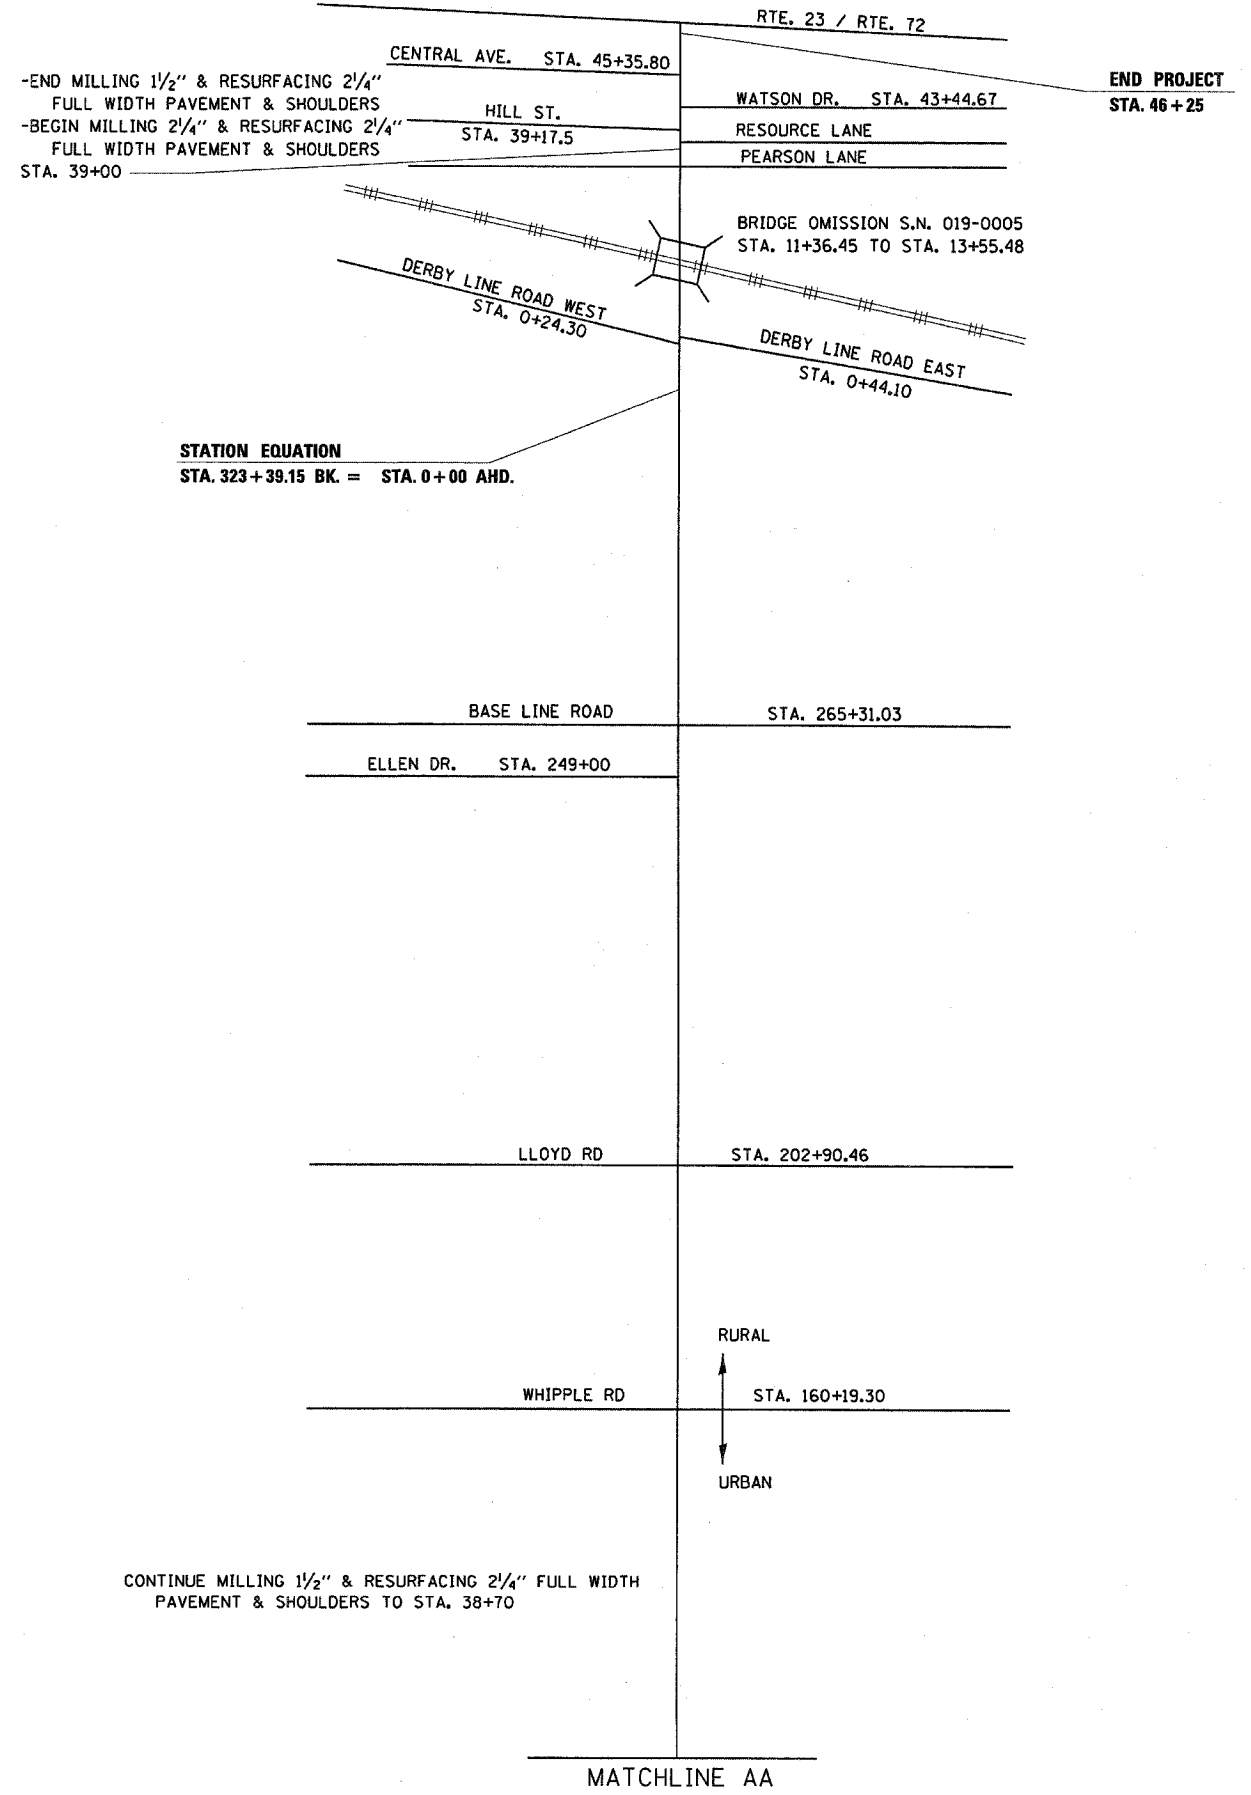


SYCAMORE  
TOWNSHIP

MATCHLINE AA

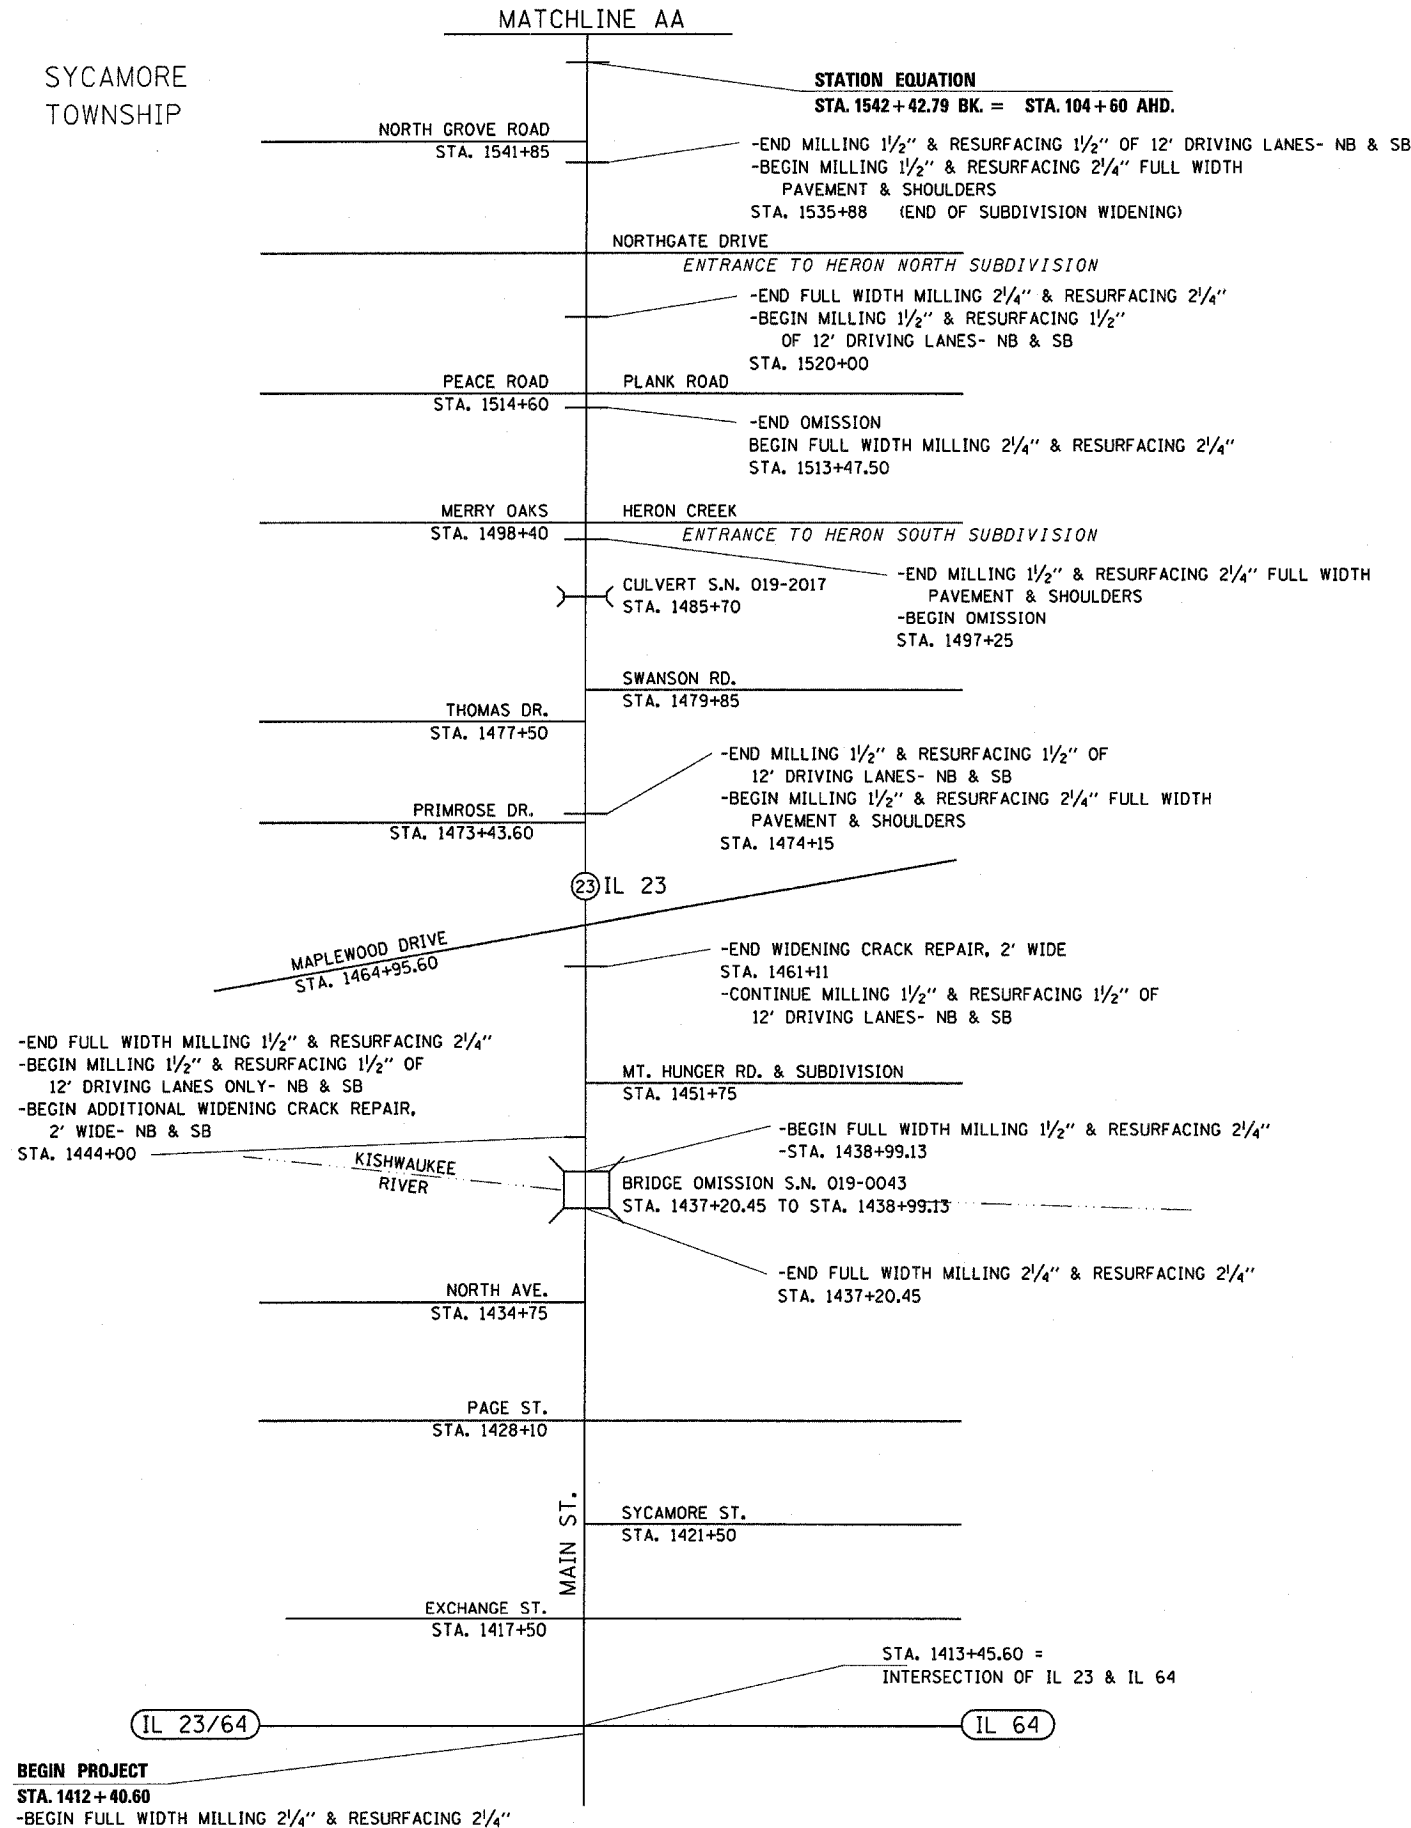

FILE NAME = a:\projects\4366676\cover.sht.dgn	USER NAME = schwenkerg	DESIGNED -	REVISED -
		DRAWN -	REVISED -
		CHECKED -	REVISED -
		DATE -	REVISED -

**STATE OF ILLINOIS  
DEPARTMENT OF TRANSPORTATION**

<b>LOCATION MAP</b>			
SCALE:	SHEET NO.	OF SHEETS	STA. TO STA.

F.A.P. RTE.	SECTION	COUNTY	TOTAL SHEETS	SHEET NO.
324	(25,26)RS-3	DEKALB	24	11
CONTRACT NO. 66676				
FED. ROAD DIST. NO. 4 ILLINOIS FED. AID PROJECT				