




F.A.P. RTE.	SECTION	COUNTY	TOTAL SHEETS	SHEET NO.
330	(1R-B)I-3	KANKAKEE	20	9

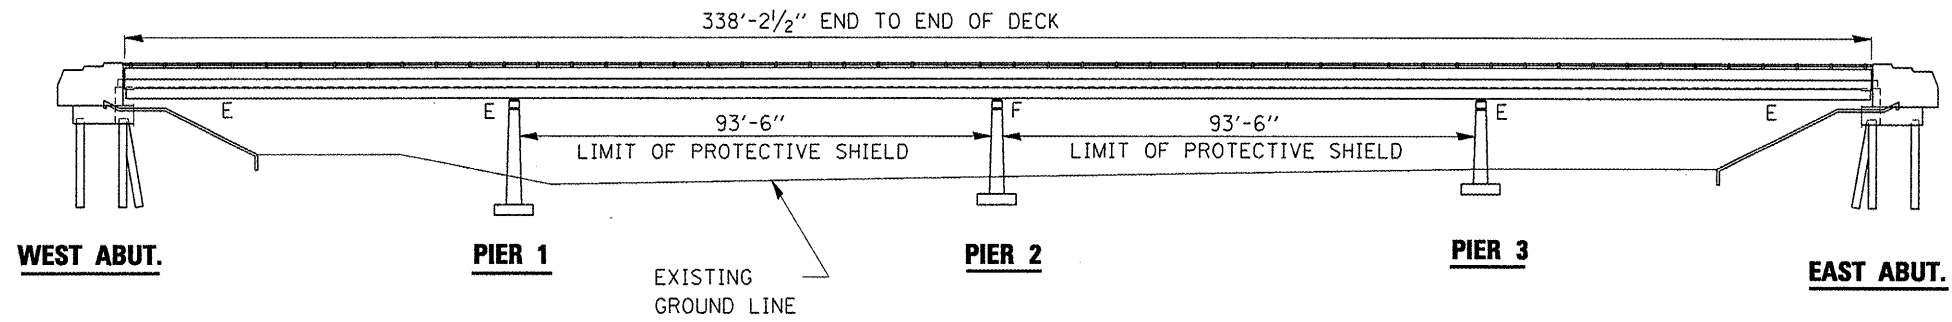

**ELEVATION**

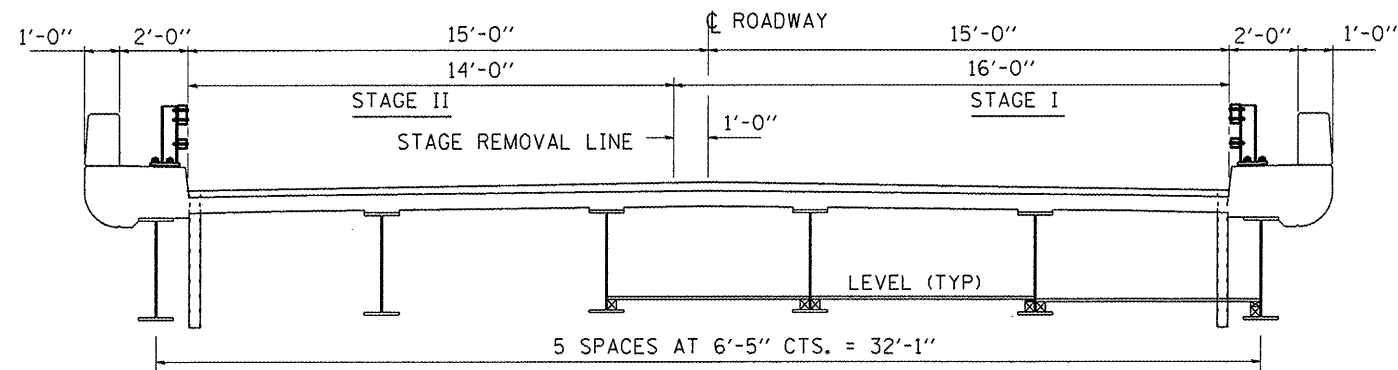

**CROSS SECTION**  
LOOKING EAST  
STAGE I

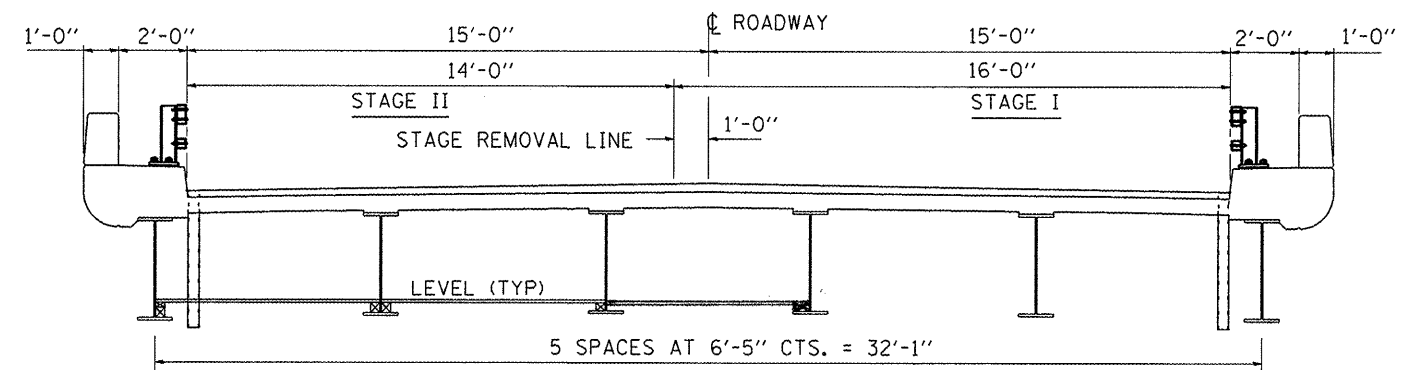

**CROSS SECTION**  
LOOKING EAST  
STAGE II

REVISIONS	
NAME	DATE

ILLINOIS DEPARTMENT OF TRANSPORTATION

**PROTECTIVE SHIELD DETAILS**

FAP 330 (IL 17) SECTION (1R-B)I-3  
KANKAKEE COUNTY  
STA. 228+10.95  
SN 046-0039 (EB) & SN 046-0040 (WB)

Mar 05, 2008 - 08:39:08 AM  
 c:\pco\lectr\cmal\m09\cm303\derat1.is.dgn