


|                  |          |      |
|------------------|----------|------|
| FINAL SURVEY NO. | SUBJECT  | DATE |
| SURVEY           | PLOTTED  |      |
| NOTE BOOK        | TEMPLATE |      |
| AREAS CHECKED    |          |      |

|                     |          |      |
|---------------------|----------|------|
| ORIGINAL SURVEY NO. | SUBJECT  | DATE |
| SURVEY              | PLOTTED  |      |
| NOTE BOOK           | TEMPLATE |      |
| AREAS CHECKED       |          |      |

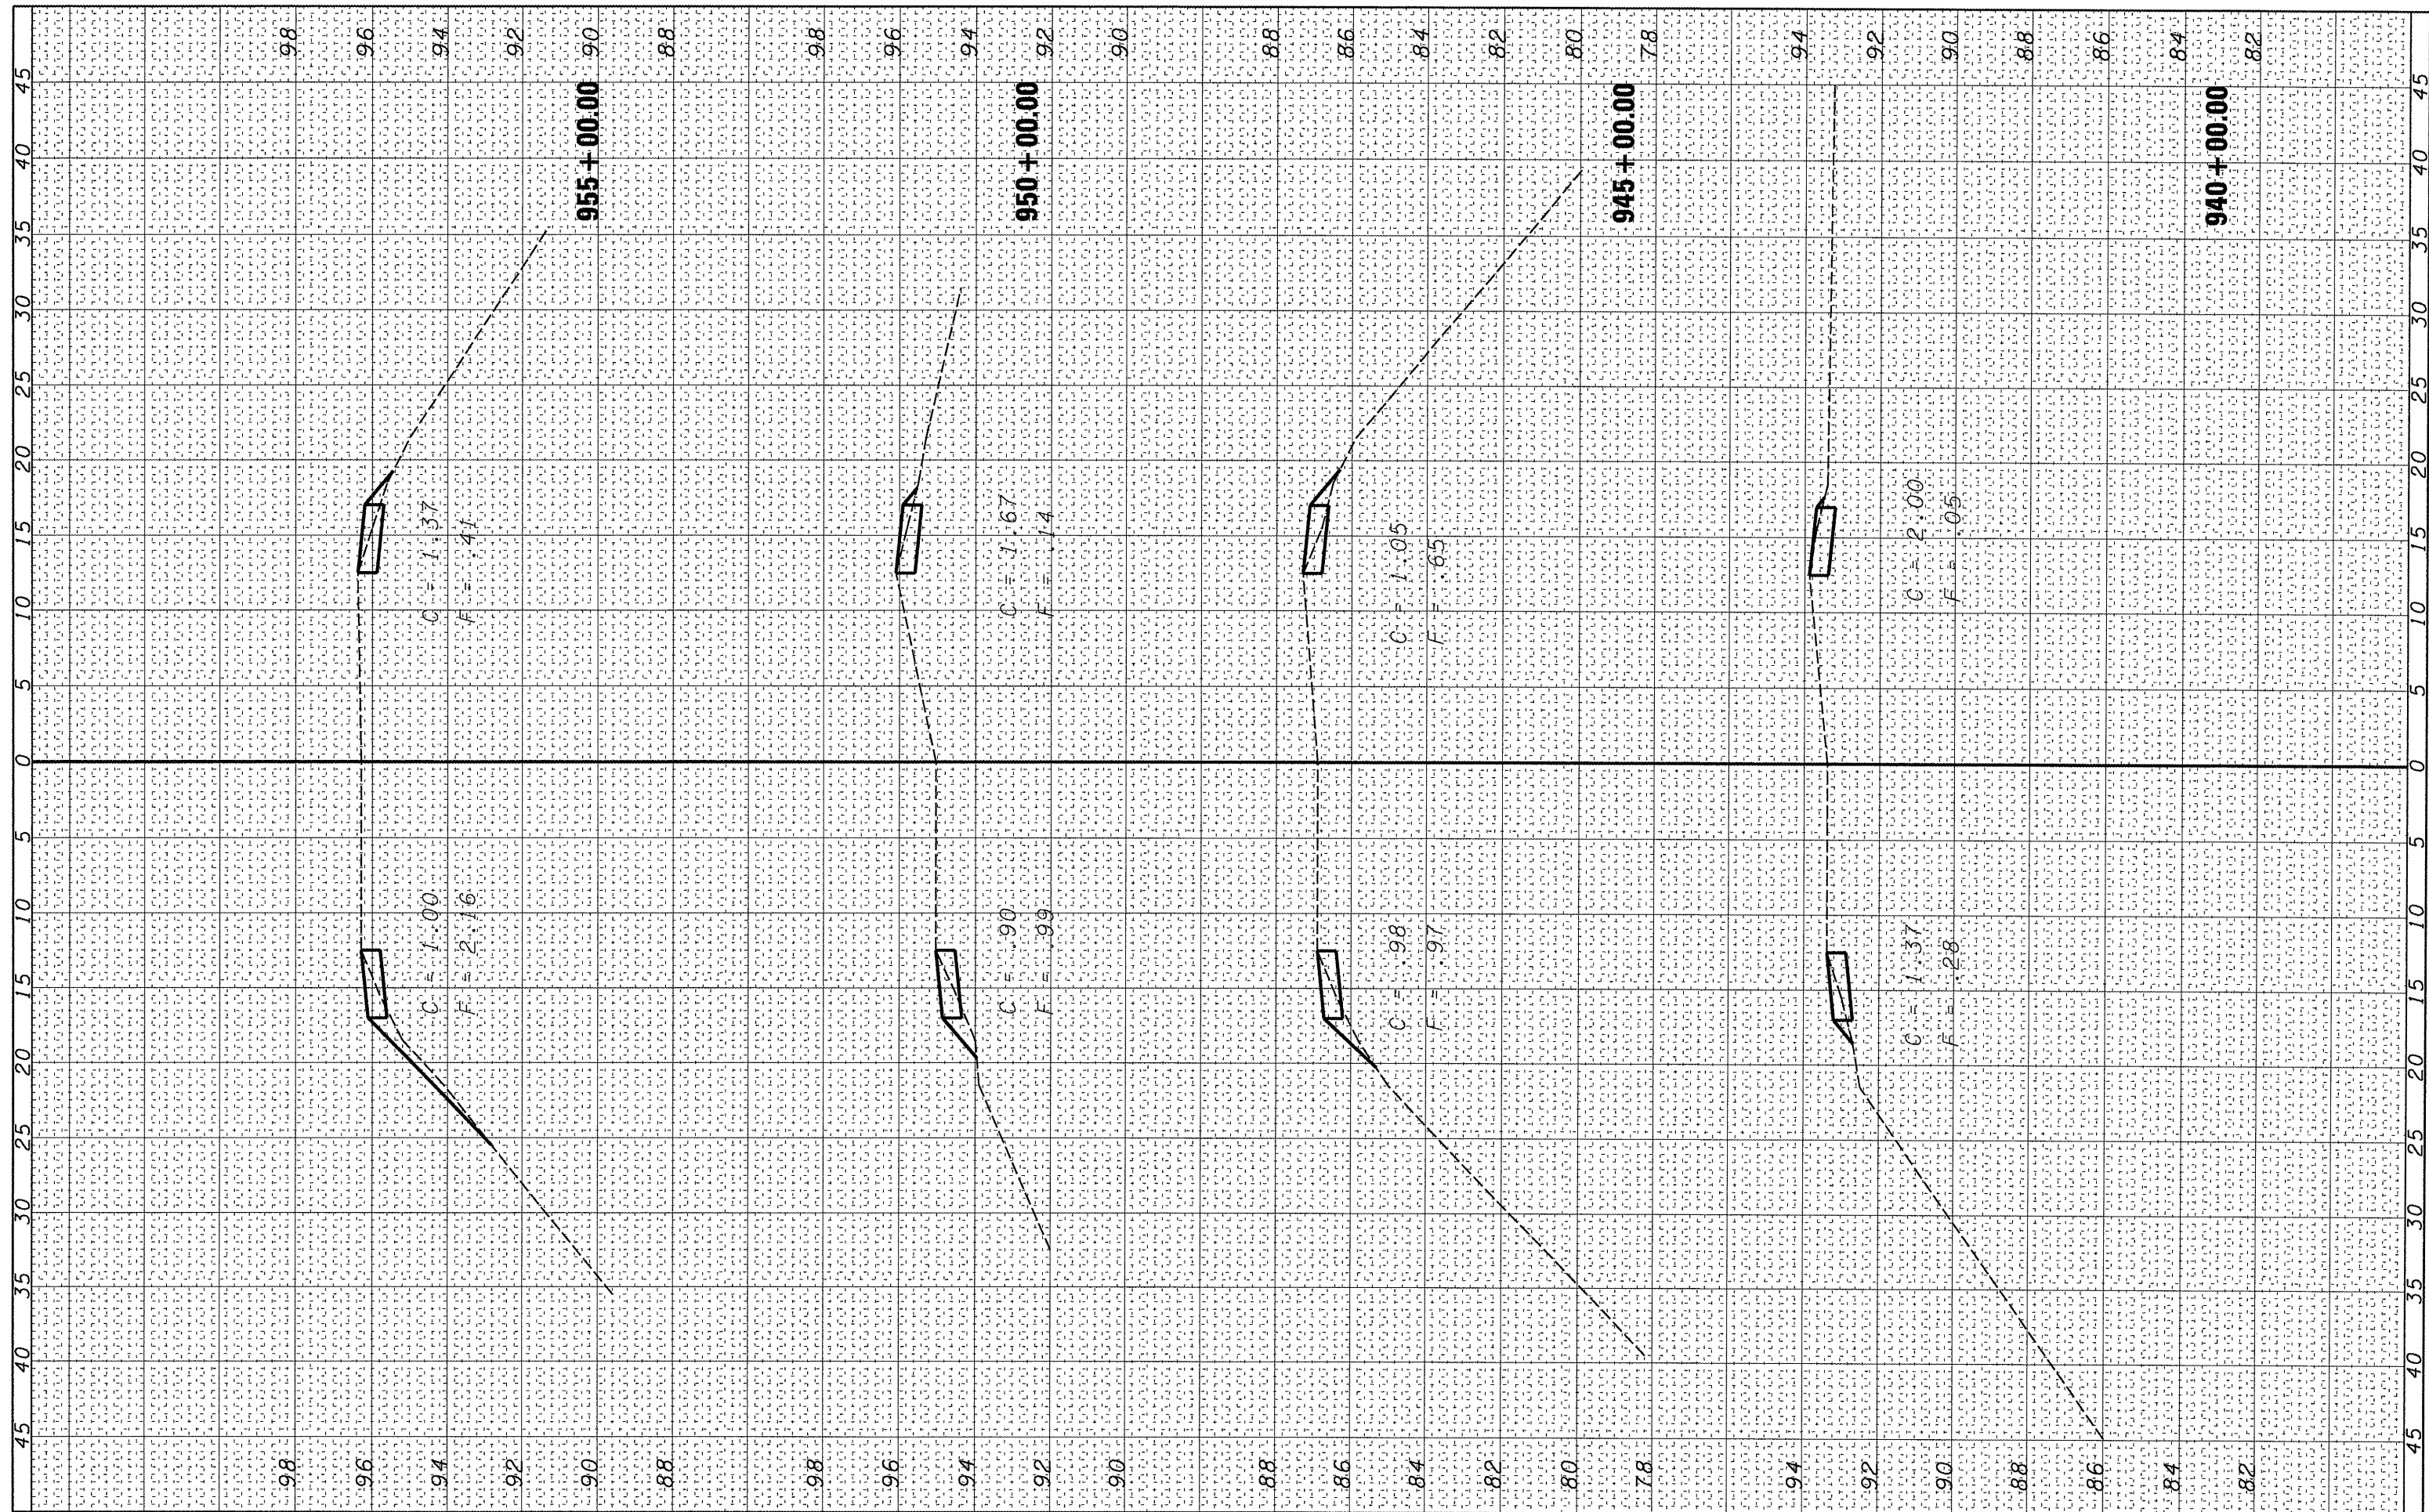

|   |                       |            |           |   |                    |                     |                                  |                           |                  |                  |                 |  |
|---|-----------------------|------------|-----------|---|--------------------|---------------------|----------------------------------|---------------------------|------------------|------------------|-----------------|--|
| FILE NAME =<br>c:\projects\led83988\ssshnew.dgn | USER NAME = cororanlm | DESIGNED - | REVISED - | <b>STATE OF ILLINOIS<br/>DEPARTMENT OF TRANSPORTATION</b> | SCALE: 1" = 40'    | SHEET NO. OF SHEETS | STA. 940+00.00 TO STA. 955+00.00 | F.A.P. RTE. 311           | SECTION (2,3)I-1 | COUNTY LAS & KEN | TOTAL SHEETS 20 |  |
| PLOT SCALE = 10.0000' / IN.                     | CHECKED -             | REVISED -  | REVISED - |   | CONTRACT NO. 66770 |                     |                                  | ILLINOIS FED. AID PROJECT |                  |                  |                 |  |
| PLOT DATE = Mar 25, 2008 - 09:27:39 AM          | DATE -                | REVISED -  | REVISED - |   |                    |                     |                                  |                           |                  |                  |                 |  |
|   |                       |            |           |   |                    |                     |                                  |                           |                  |                  |                 |  |