


FINAL SURVEY	SURVEYED	BY	DATE
NOTE BOOK NO.	PLOTTED		
	TEMPLATE		
	AREAS CHECKED		

ORIGINAL SURVEY	SURVEYED	BY	DATE
NOTE BOOK NO.	PLOTTED		
	TEMPLATE		
	AREAS CHECKED		

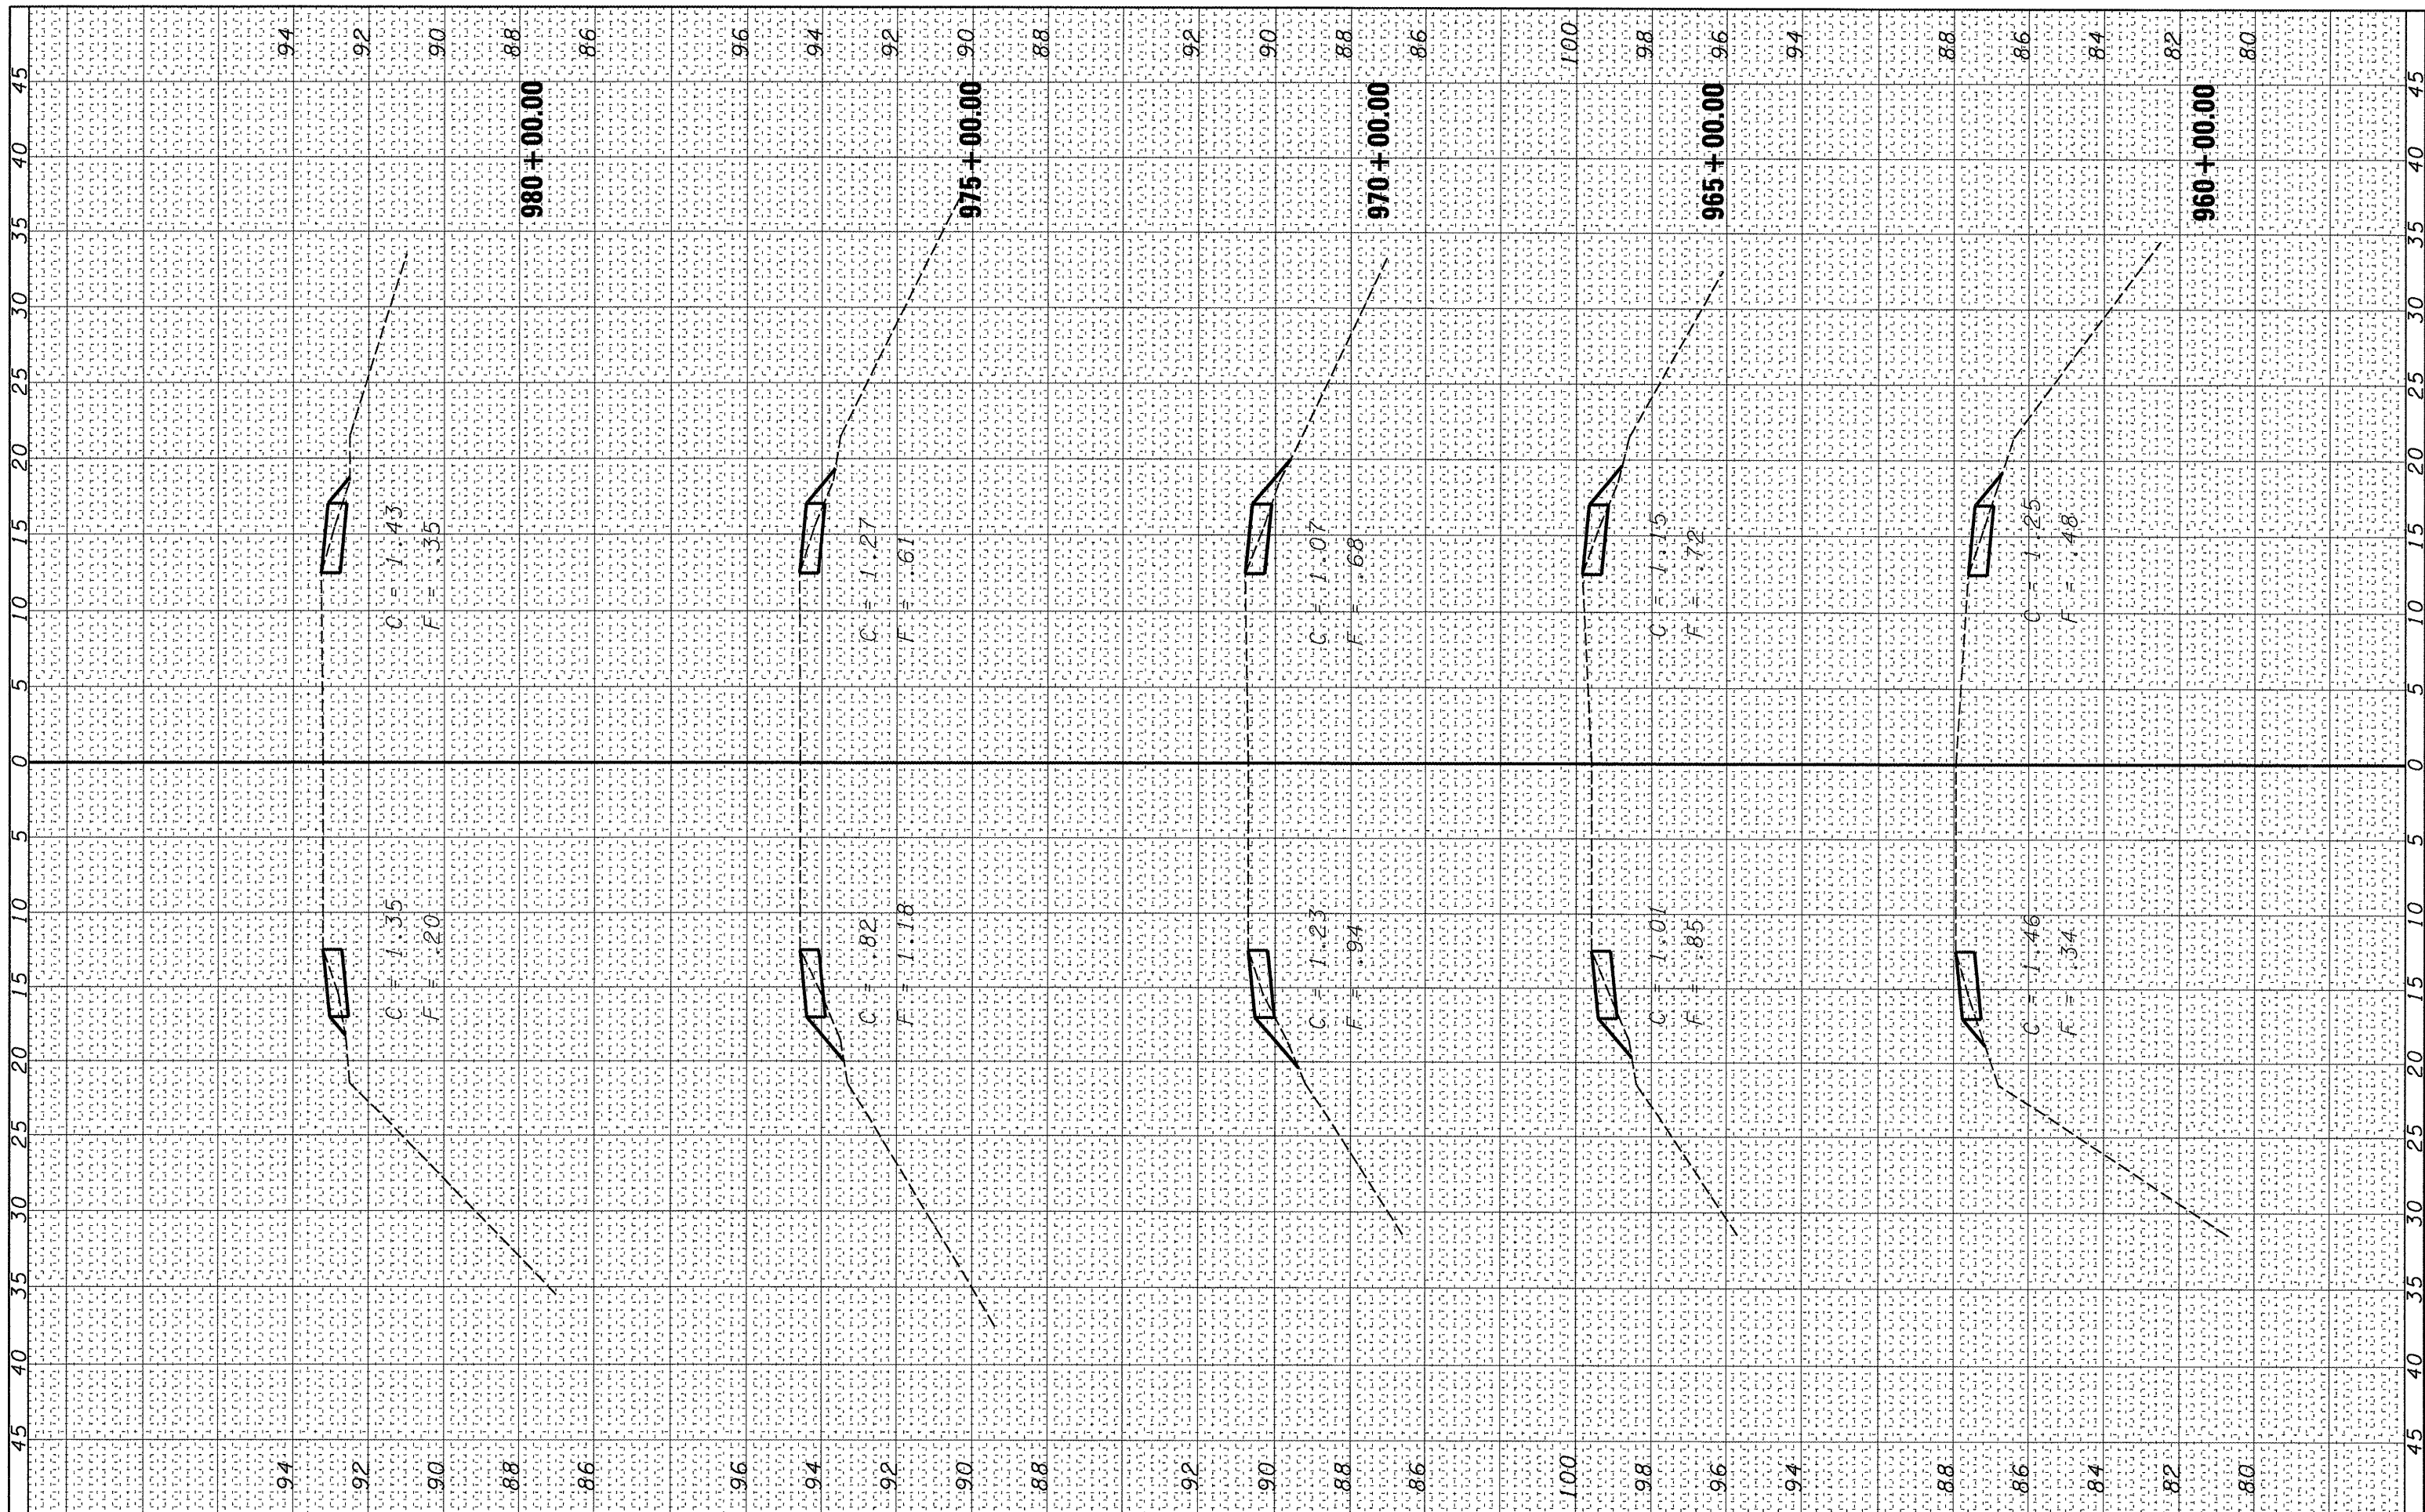

FILE NAME = c:\projects\ed03988\sshtnew.dgn
 USER NAME = carcoran1m
 PLOT SCALE = 10.0000' / IN.
 PLOT DATE = Mar 25, 2008 - 09:27:54 AM

DESIGNED -	REVISED -
DRAWN -	REVISED -
CHECKED -	REVISED -
DATE -	REVISED -

**STATE OF ILLINOIS
 DEPARTMENT OF TRANSPORTATION**

SCALE: SHEET NO. OF SHEETS STA. 960+00.00 TO STA. 980+00.00

F.A.P. RTE. 311	SECTION (2,3)1-1	COUNTY LAS & KEN	TOTAL SHEETS 21	SHEET NO. 21
CONTRACT NO. 66770				
FED. ROAD DIST. NO. [ILLINOIS] FED. AID PROJECT				