


FINAL SURVEY SURVEYED PLOTTED  
 NOTE BOOK TEMPLATE AREAS CHECKED  
 BY: DATE:

ORIGINAL SURVEY SURVEYED PLOTTED  
 NOTE BOOK TEMPLATE AREAS CHECKED  
 BY: DATE:

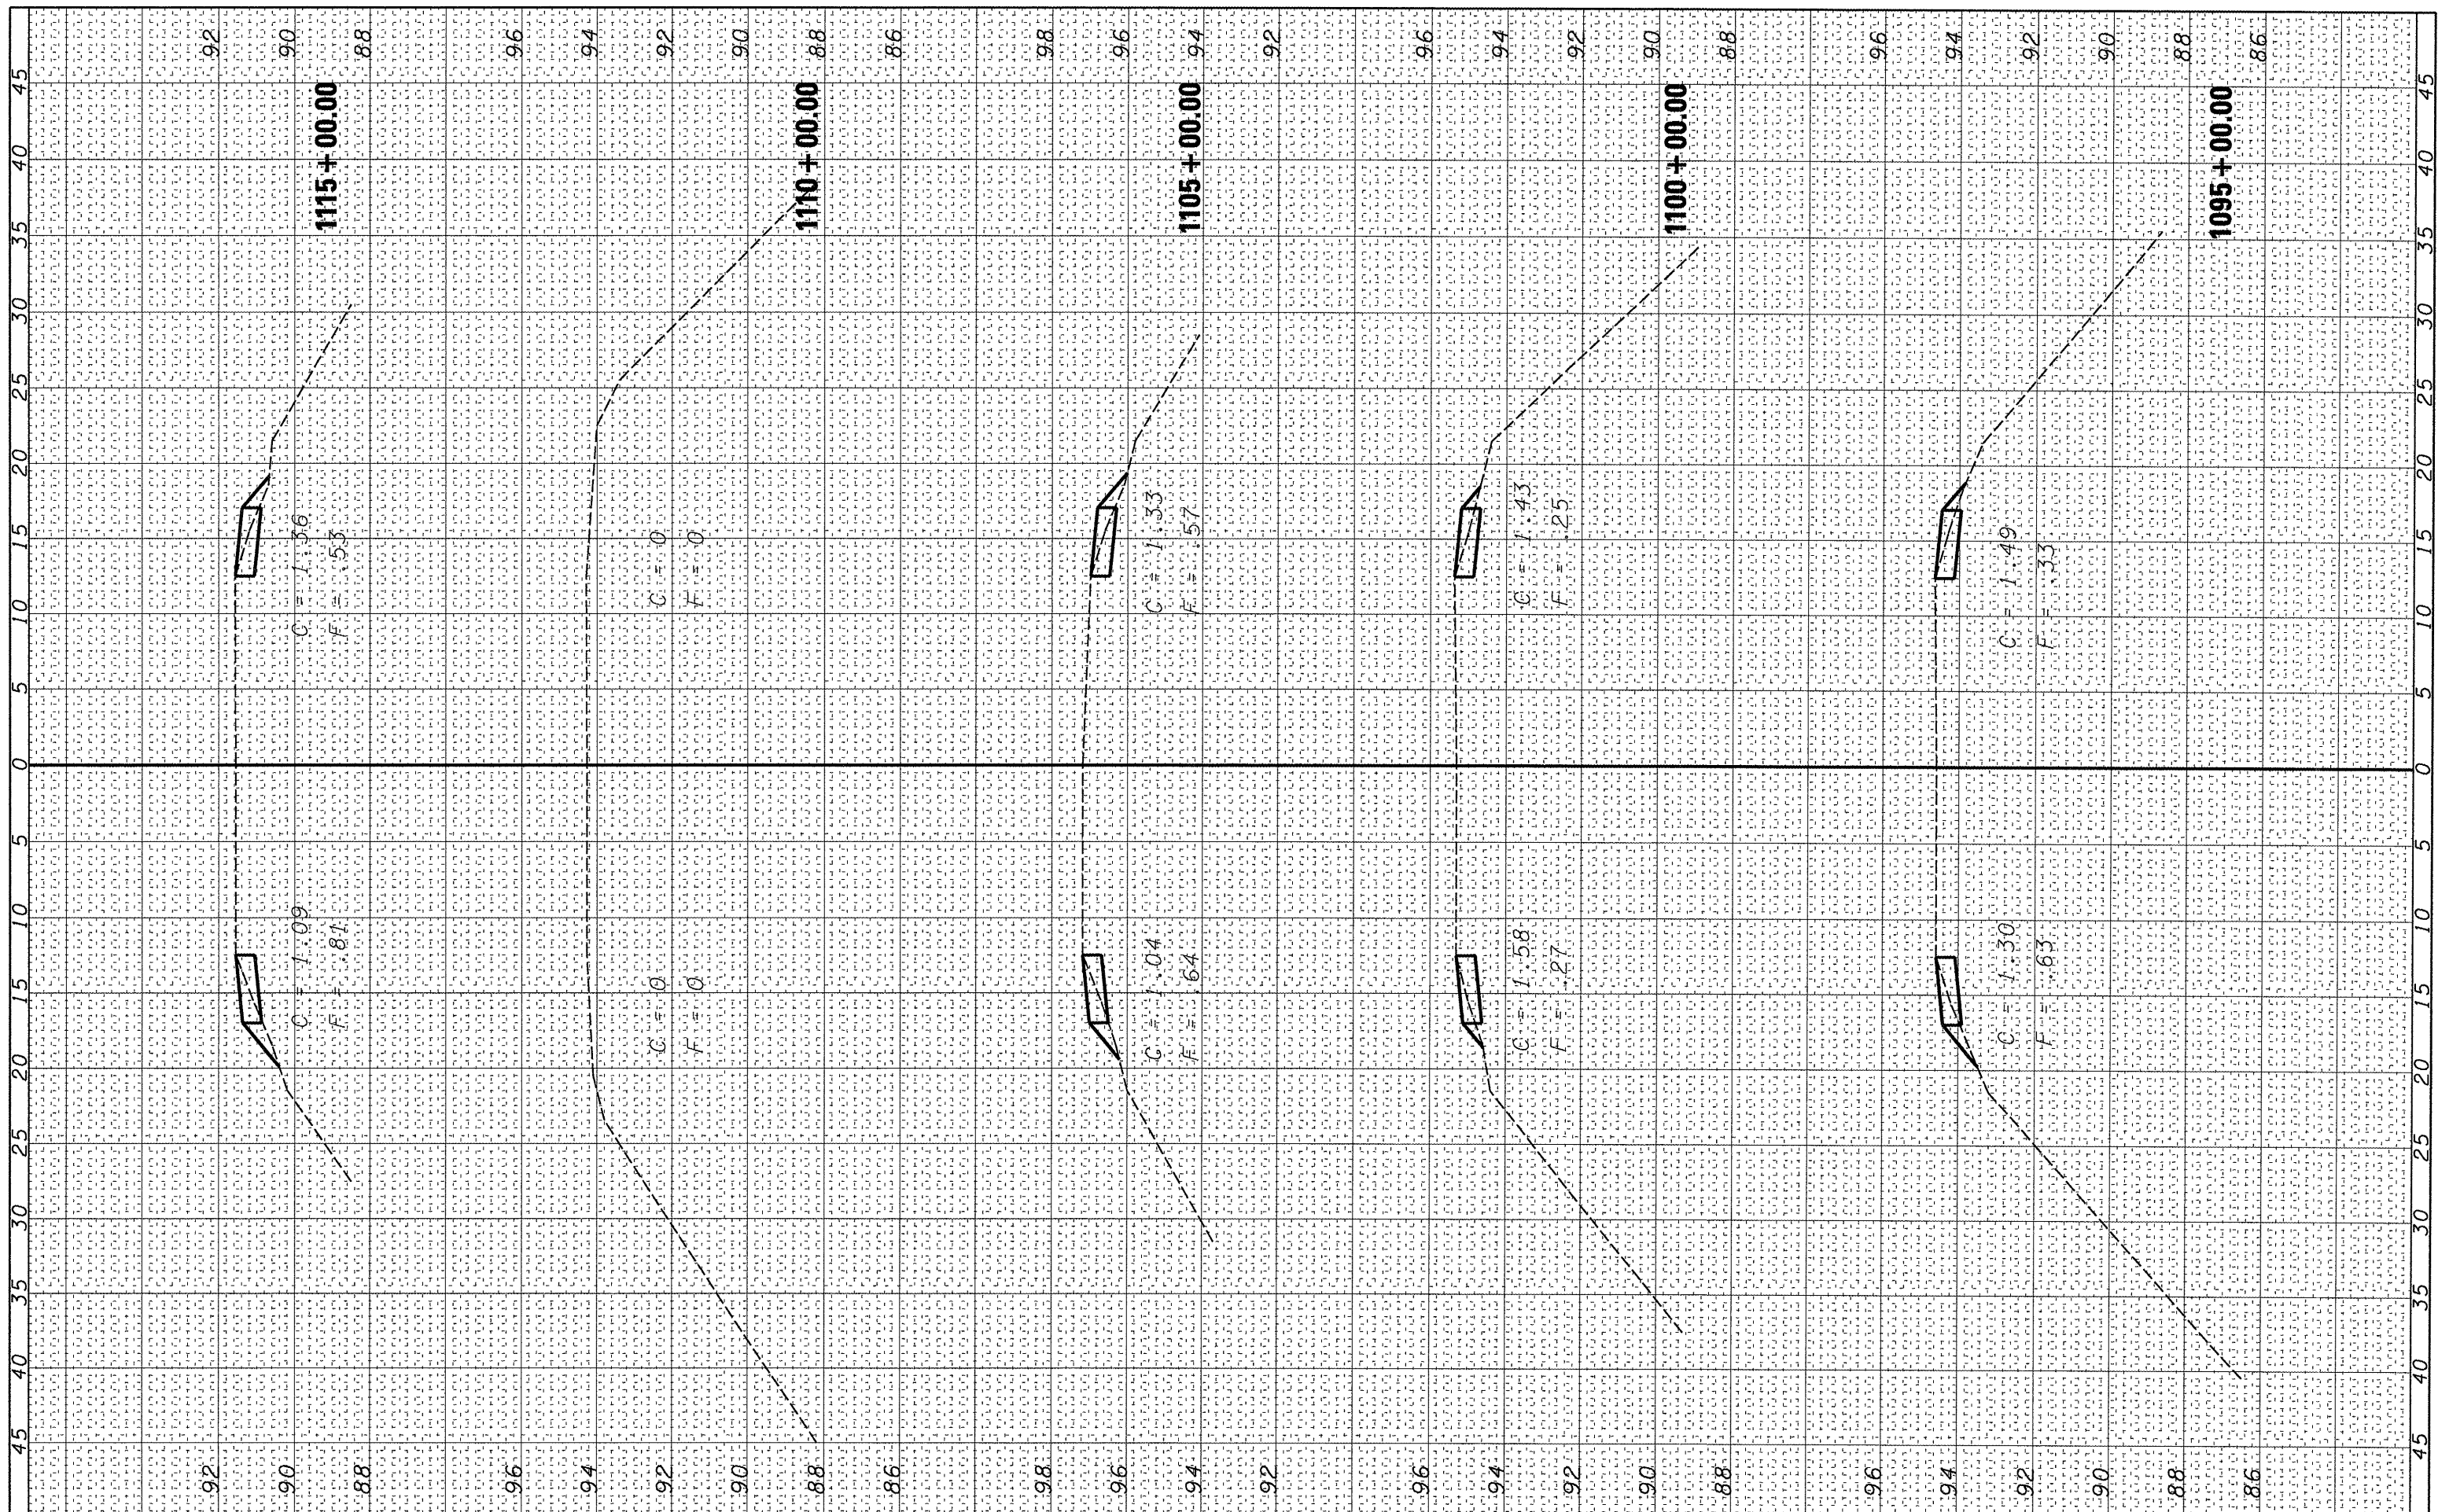

FILE NAME = c:\projects\ed03908\sshtnew.dgn	USER NAME = corcoranlm	DESIGNED -	REVISED -	<b>STATE OF ILLINOIS DEPARTMENT OF TRANSPORTATION</b>	SCALE: _____ SHEET NO. _____ OF _____ SHEETS STA. 1095+00.00 TO STA. 1115+00.00	F.A.P. RTE. 311	SECTION (2,3)1-1	COUNTY LAS & KEN	TOTAL SHEETS 27	SHEET NO. 27
PLOT SCALE = 10,0000' / IN.	DRAWN -	REVISED -	FED. ROAD DIST. NO.			ILLINOIS FED. AID PROJECT	CONTRACT NO. 66770			
PLOT DATE = Mar 25, 2009 - 09:29:02 AM	CHECKED -	REVISED -								
DATE -	REVISED -									