


FINAL SURVEY NO.	SURVEYED	BY	DATE
NOTE BOOK	PLOTTED		
AREAS CHECKED	TEMPLATE		
	AREAS CHECKED		

ORIGINAL SURVEY NO.	SURVEYED	BY	DATE
NOTE BOOK	PLOTTED		
AREAS CHECKED	TEMPLATE		
	AREAS CHECKED		

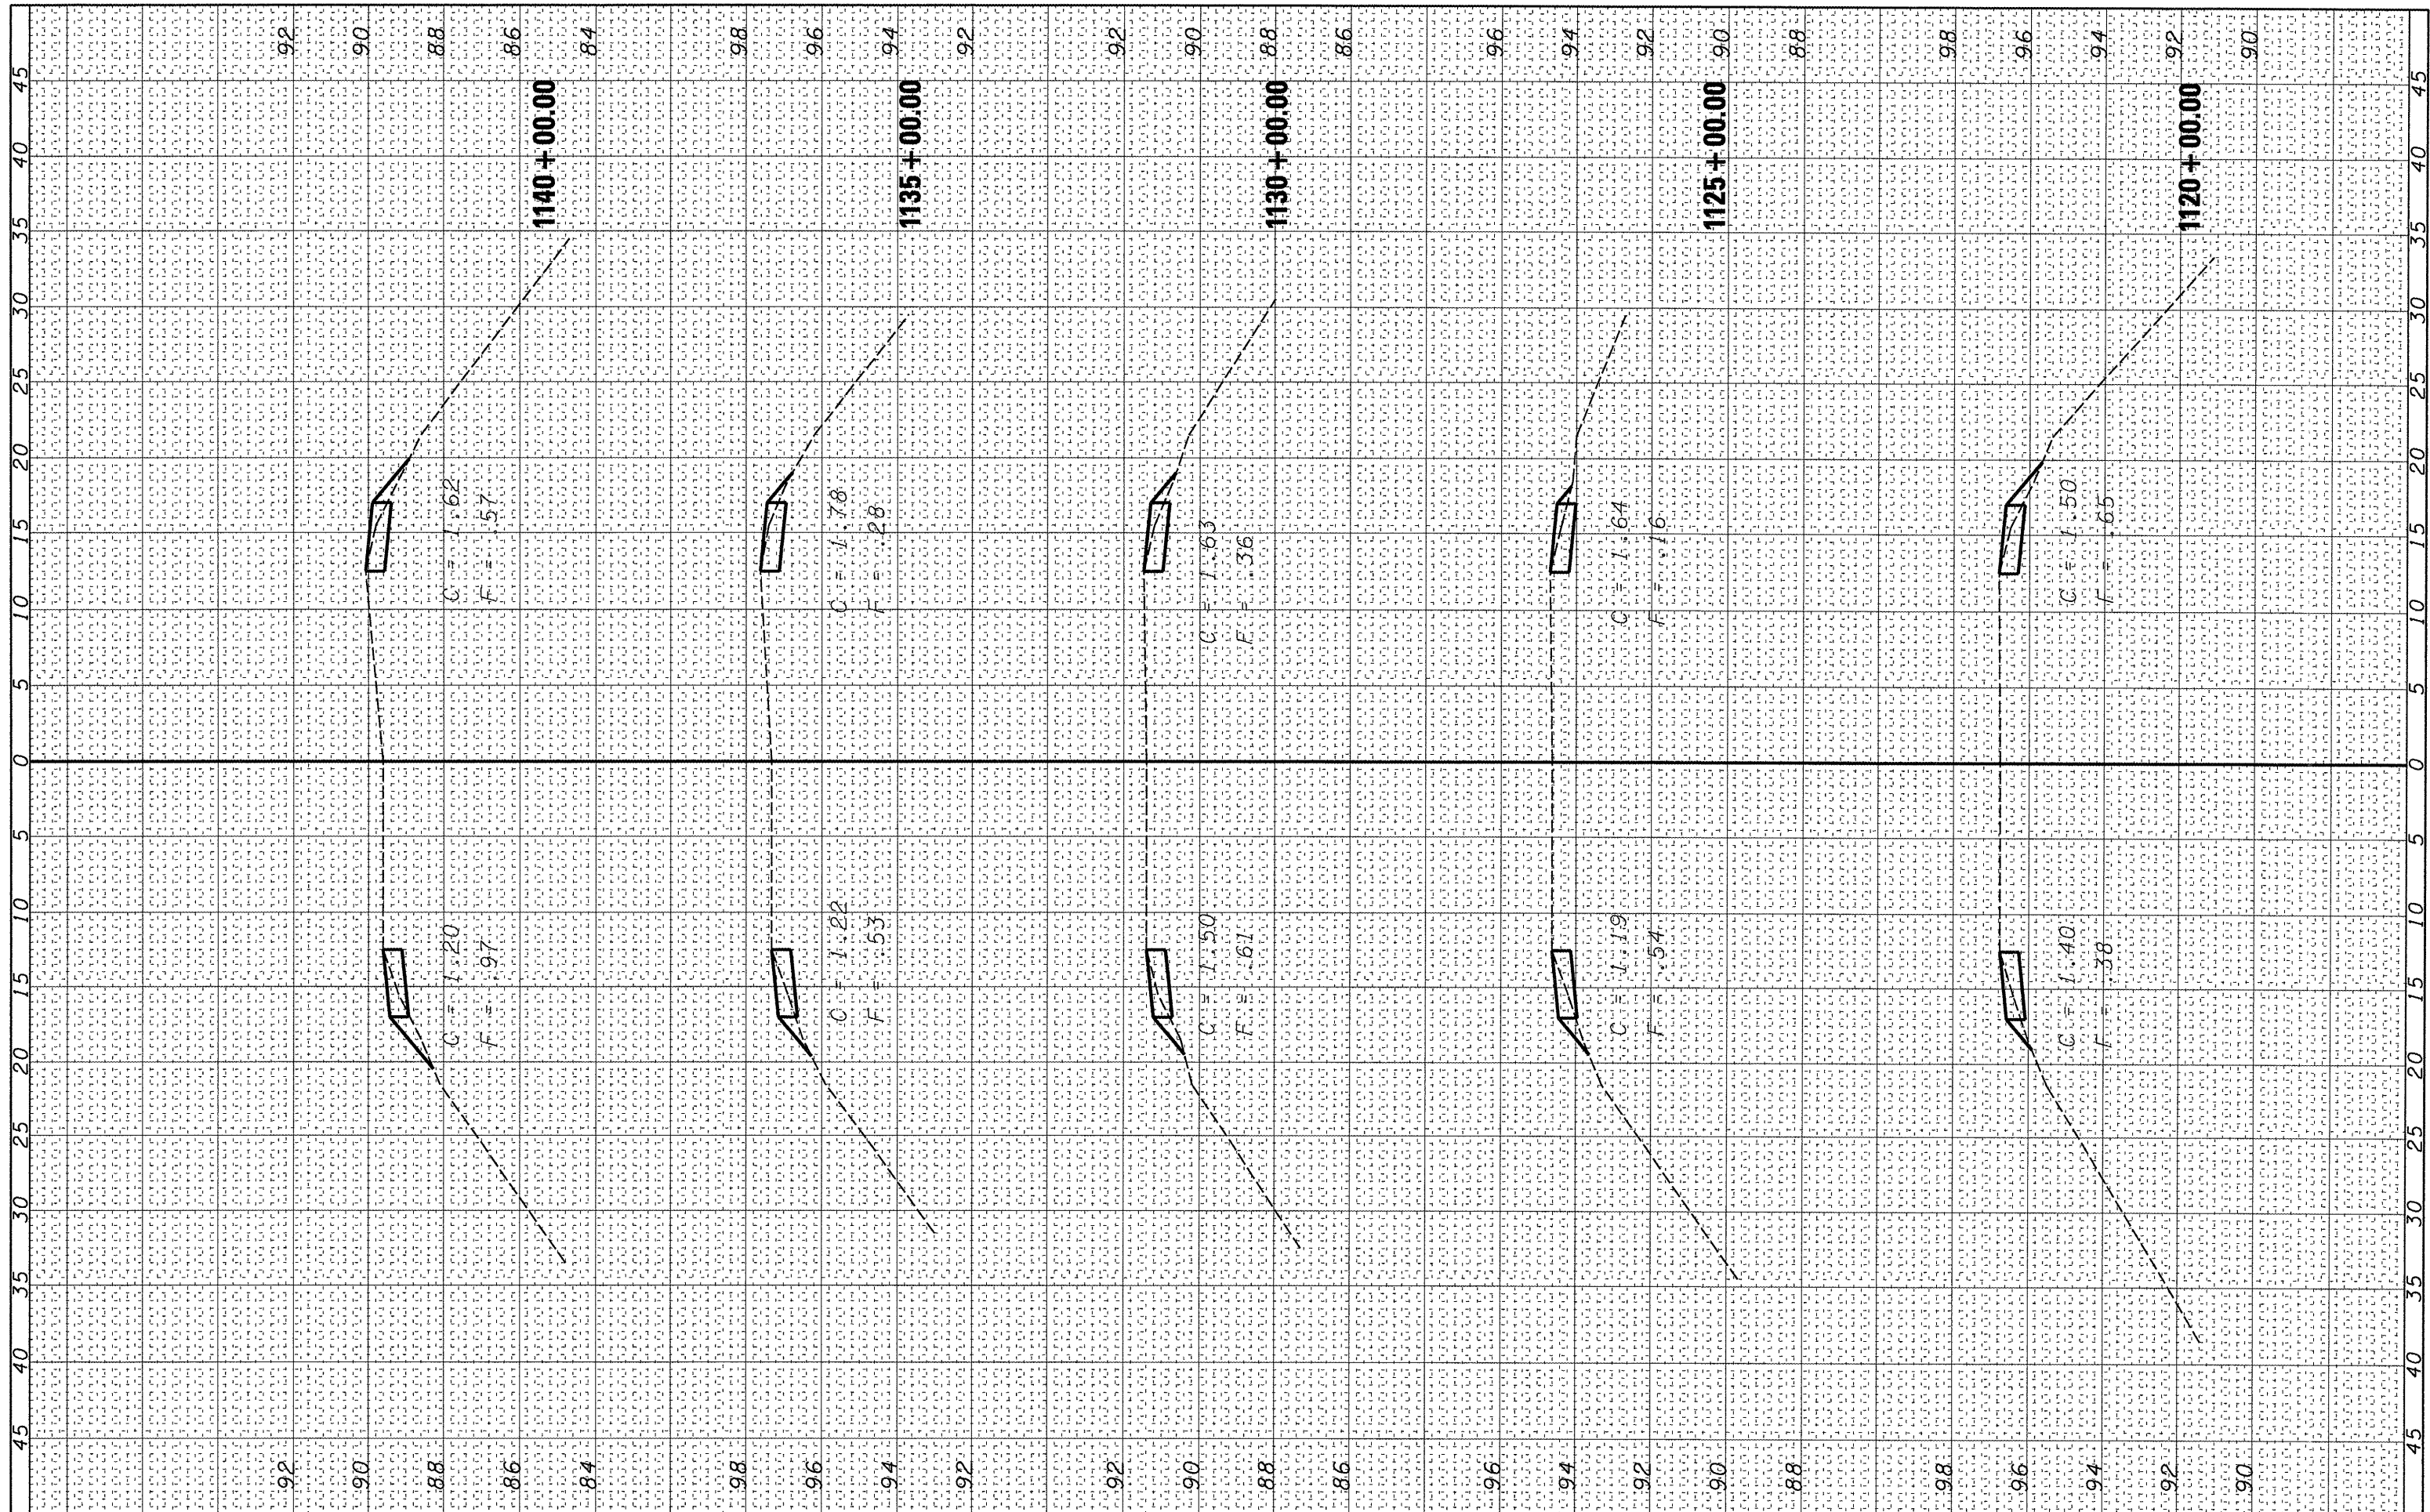

FILE NAME = c:\projects\ed03988\sshtnew.dgn
 USER NAME = corcoranlm
 PLOT SCALE = 10.0000' / IN.
 PLOT DATE = Mar 25, 2008 - 09:29:12 AM

DESIGNED -	REVISED -
DRAWN -	REVISED -
CHECKED -	REVISED -
DATE -	REVISED -

**STATE OF ILLINOIS
 DEPARTMENT OF TRANSPORTATION**

SCALE: SHEET NO. OF SHEETS STA. 1120+00.00 TO STA. 1140+00.00

F.A.P. RTE.	SECTION	COUNTY	TOTAL SHEETS	SHEET NO.
311	(2,3)-1	LAS & KEN		28
CONTRACT NO. 66770				
FED. ROAD DIST. NO. [ILLINOIS] FED. AID PROJECT				