


FINAL SURVEY	SURVEYED	BY	DATE
NOTE BOOK	PLOTTED		
AREAS CHECKED	TEMPLATE		
NO.			

ORIGINAL SURVEY	SURVEYED	BY	DATE
NOTE BOOK	PLOTTED		
AREAS CHECKED	TEMPLATE		
NO.			

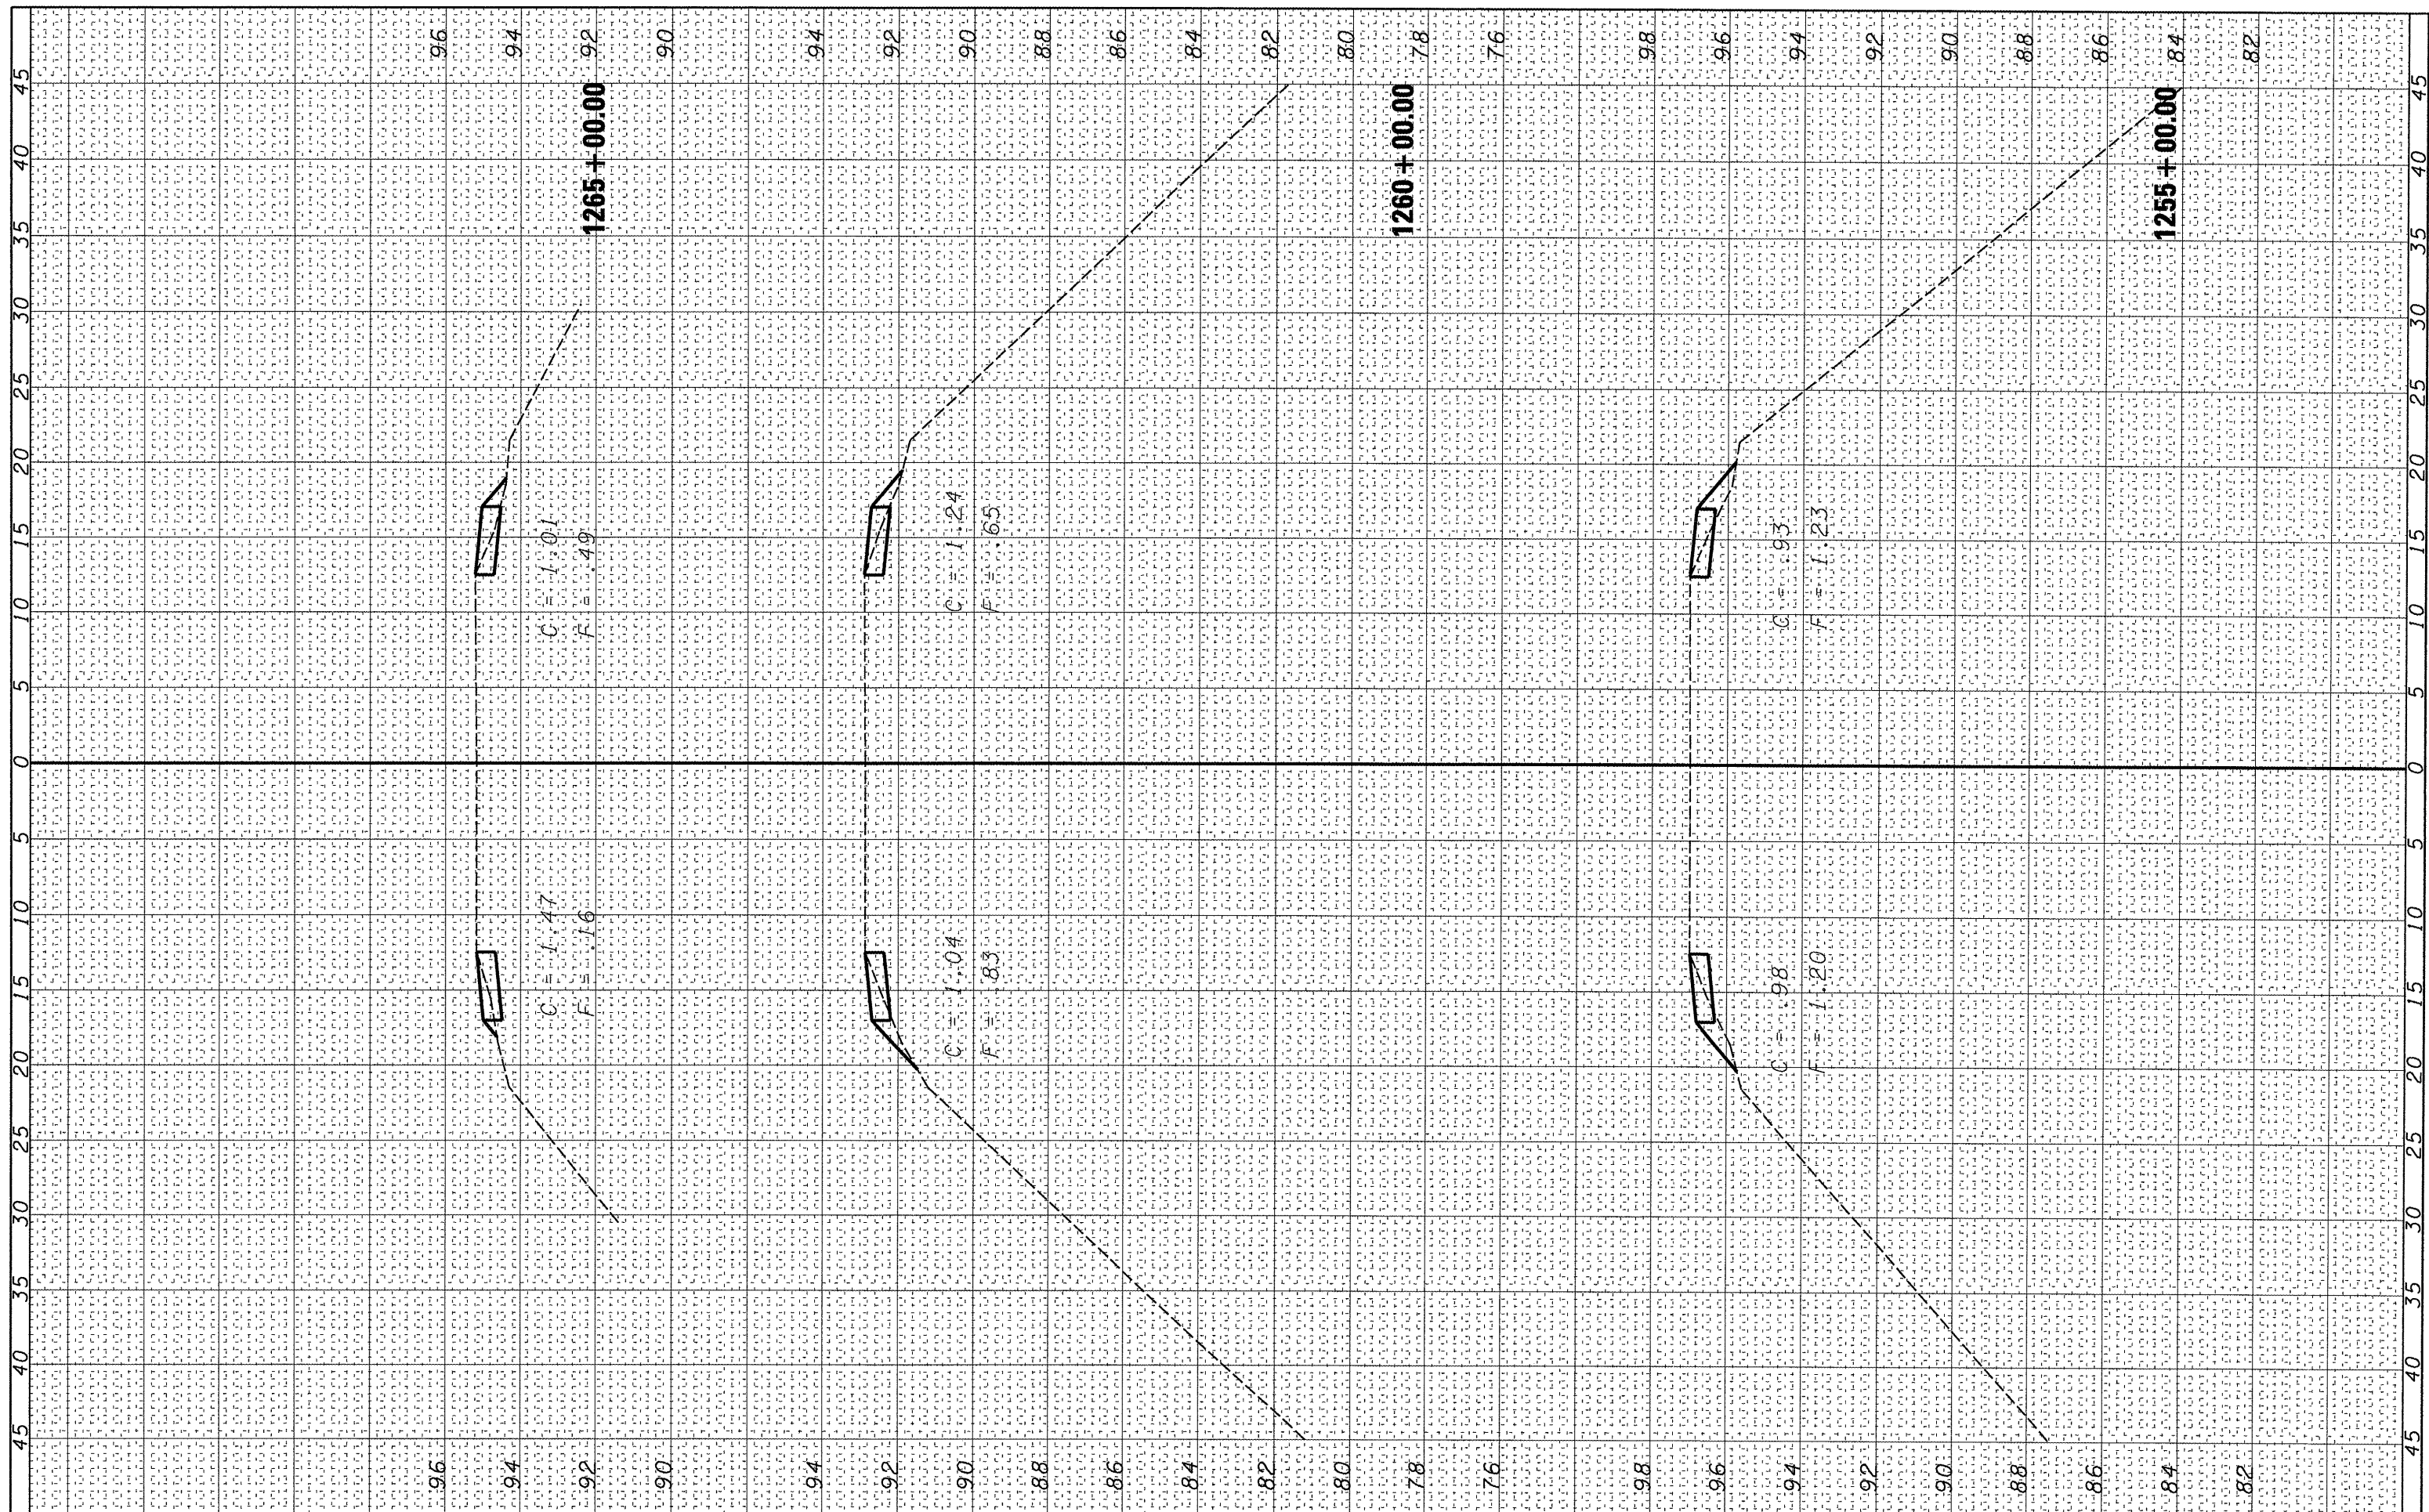

FILE NAME = c:\projects\ed03908\ssshnew.dgn  
 USER NAME = carcoranlm  
 PLOT SCALE = 10.0000" / IN.  
 PLOT DATE = Mar 25, 2008 09:38:21 AM

DESIGNED -	REVISED -
DRAWN -	REVISED -
CHECKED -	REVISED -
DATE -	REVISED -

**STATE OF ILLINOIS  
 DEPARTMENT OF TRANSPORTATION**

SCALE: SHEET NO. OF SHEETS STA. 1255+00.00 TO STA. 1265+00.00

F.A.P. RTE.	SECTION	COUNTY	TOTAL SHEETS	SHEET NO.
311	(2,31)-1	LAS & KEN	34	34
CONTRACT NO. 66770				
FED. ROAD DIST. NO. ILLINOIS FED. AID PROJECT				