


FINAL SURVEY	SURVEYED	BY:	DATE:
NOTE BOOK	PLOTTED		
AREAS	TEMPERATURE		
CHECKED	AREAS		
	CHECKED		

ORIGINAL SURVEY	SURVEYED	BY:	DATE:
NOTE BOOK	PLOTTED		
AREAS	TEMPERATURE		
CHECKED	AREAS		
	CHECKED		

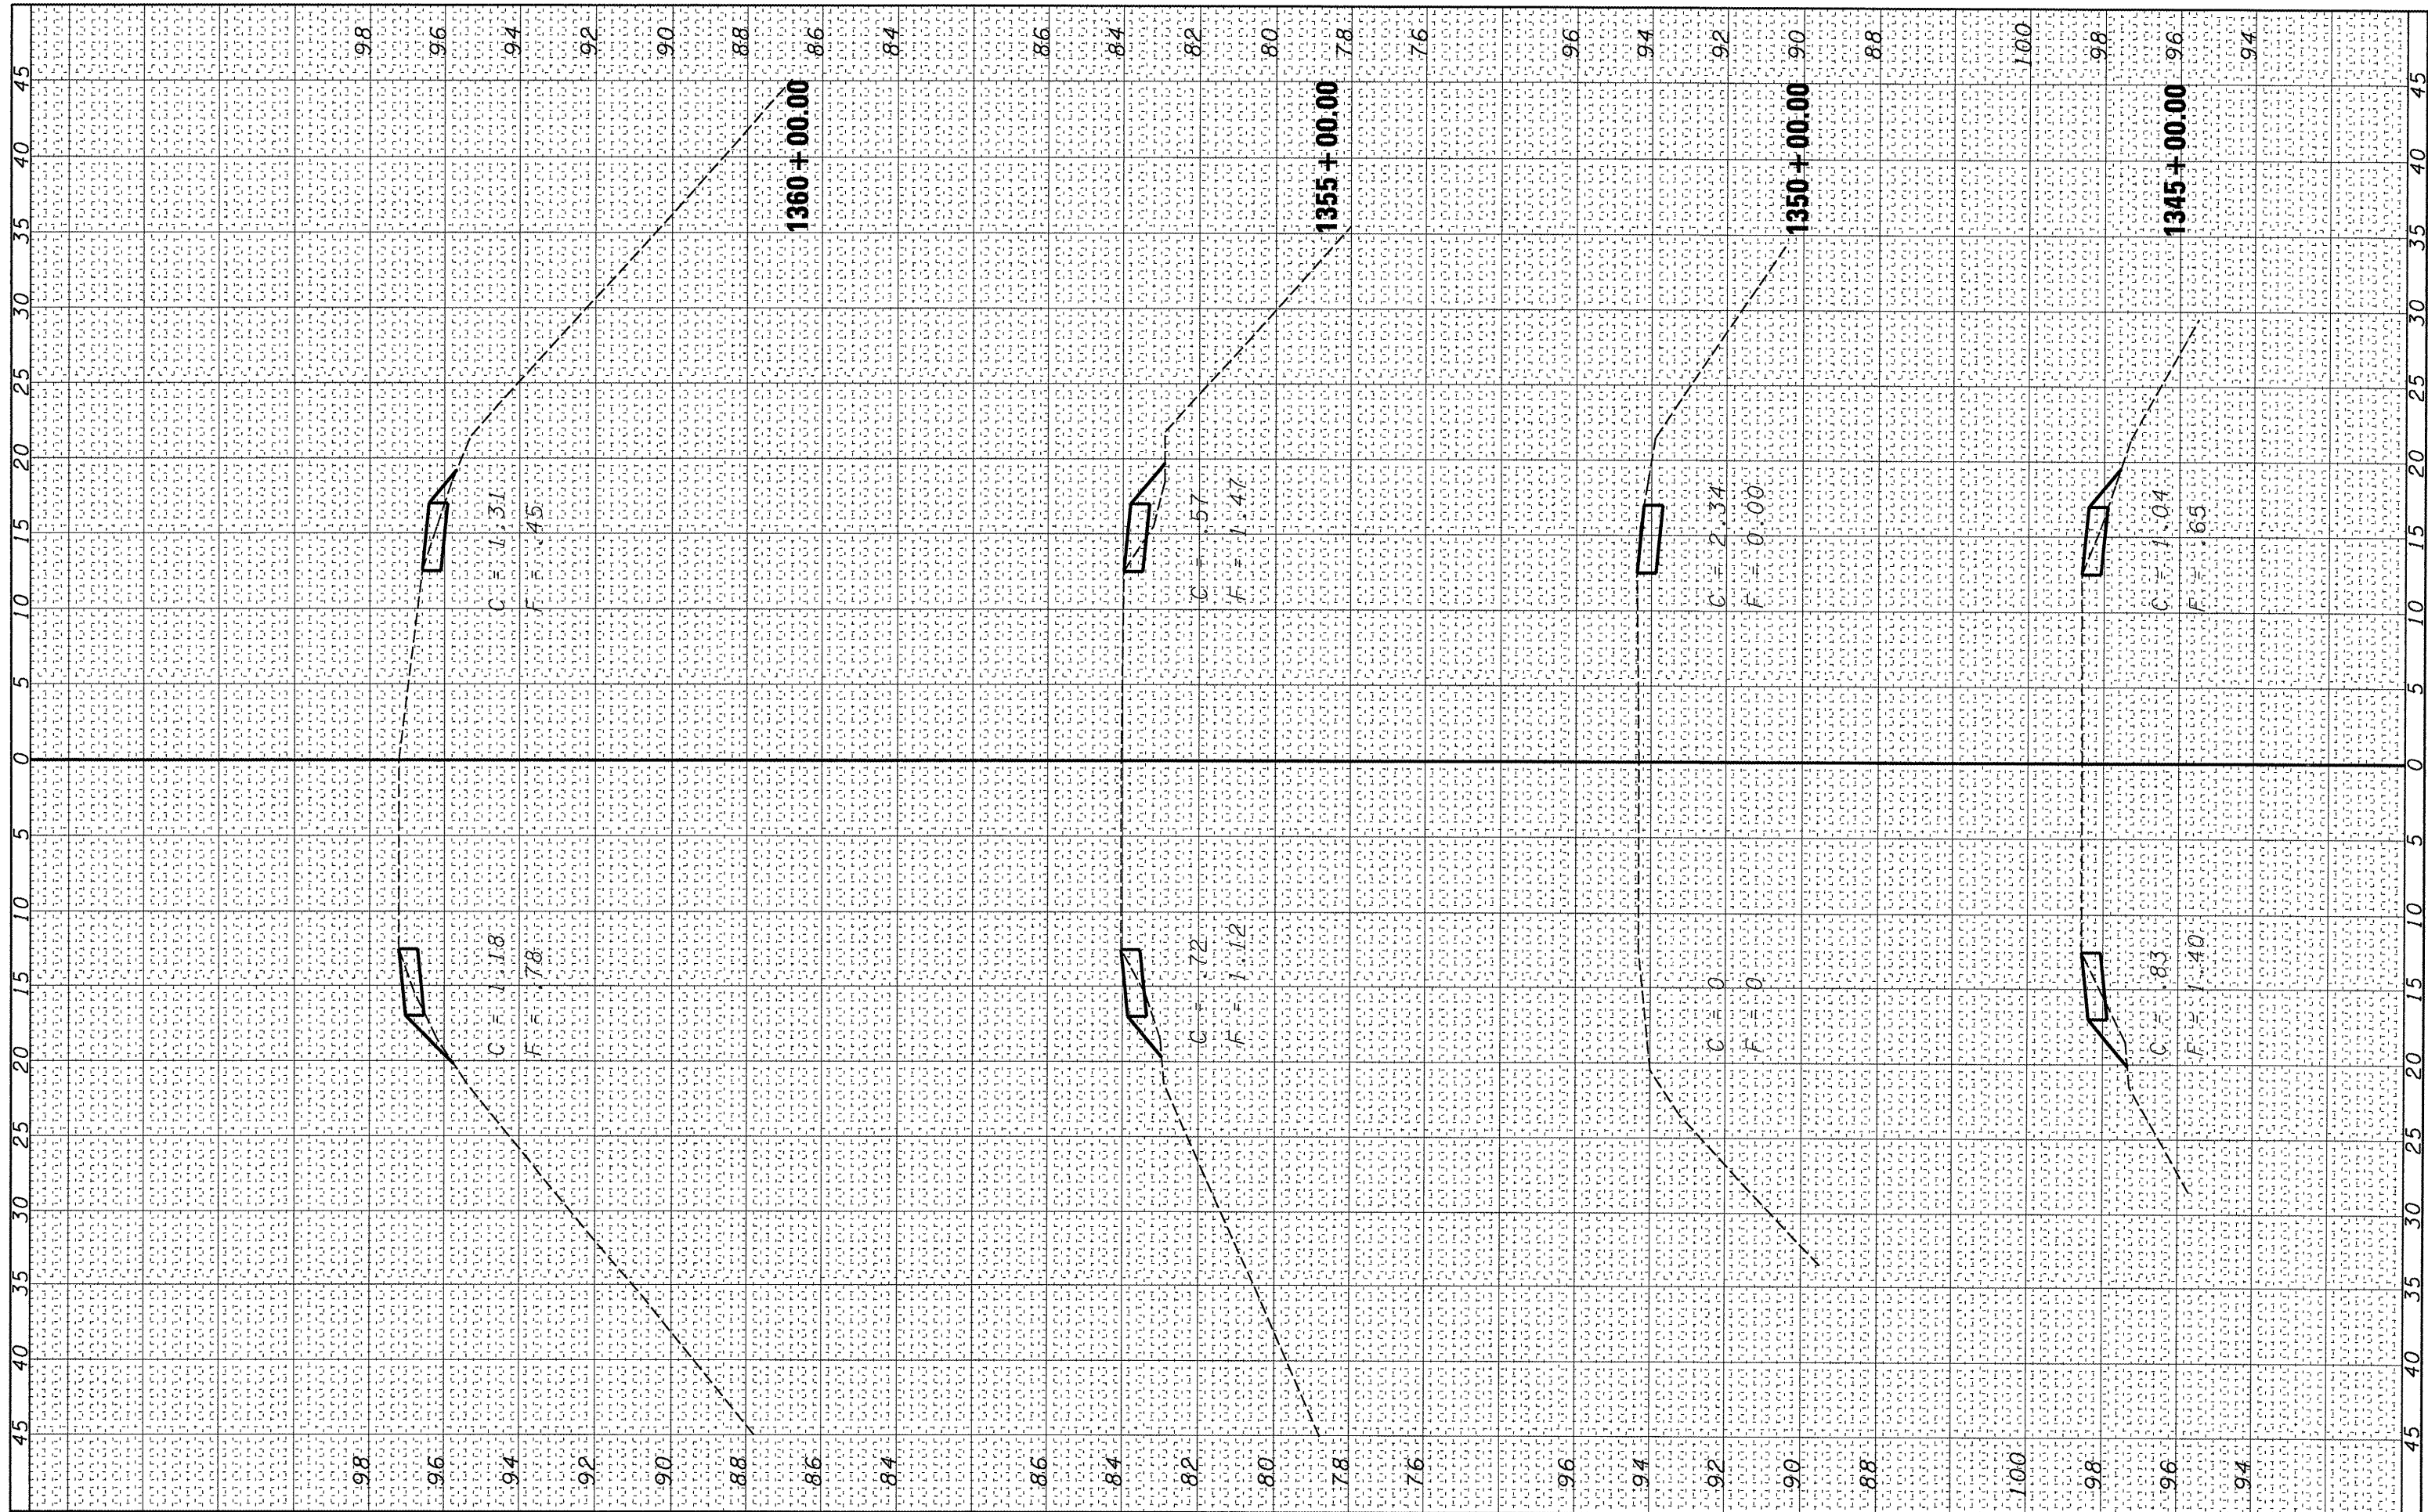

FILE NAME = c:\projects\ed03988\ssshnew.dgn
 USER NAME = corcoranlm
 PLOT SCALE = 10.0000" / IN.
 PLOT DATE = Mar 25, 2008 - 09:31:08 AM

DESIGNED -	REVISED -
DRAWN -	REVISED -
CHECKED -	REVISED -
DATE -	REVISED -

**STATE OF ILLINOIS
 DEPARTMENT OF TRANSPORTATION**

SCALE: SHEET NO. OF SHEETS STA. 1345+00.00 TO STA. 1360+00.00

F.A.P. RTE. 311	SECTION (2,3)1-1	COUNTY LAS & KEN	TOTAL SHEETS 38	SHEET NO. 38
CONTRACT NO. 66770			ILLINOIS FED. AID PROJECT	