


TYPICAL SECTION

STA. 415+00 TO STA. 417+03
 STA. 417+85 TO STA. 419+00

LEGEND

- ① HOT-MIX ASPHALT WIDENING 9"
- ② AGGREGATE SHOULDER
- ③ HOT-MIX ASPHALT SURFACE, VARIABLE THICKNESS
- ④ BEAM REPLACEMENT

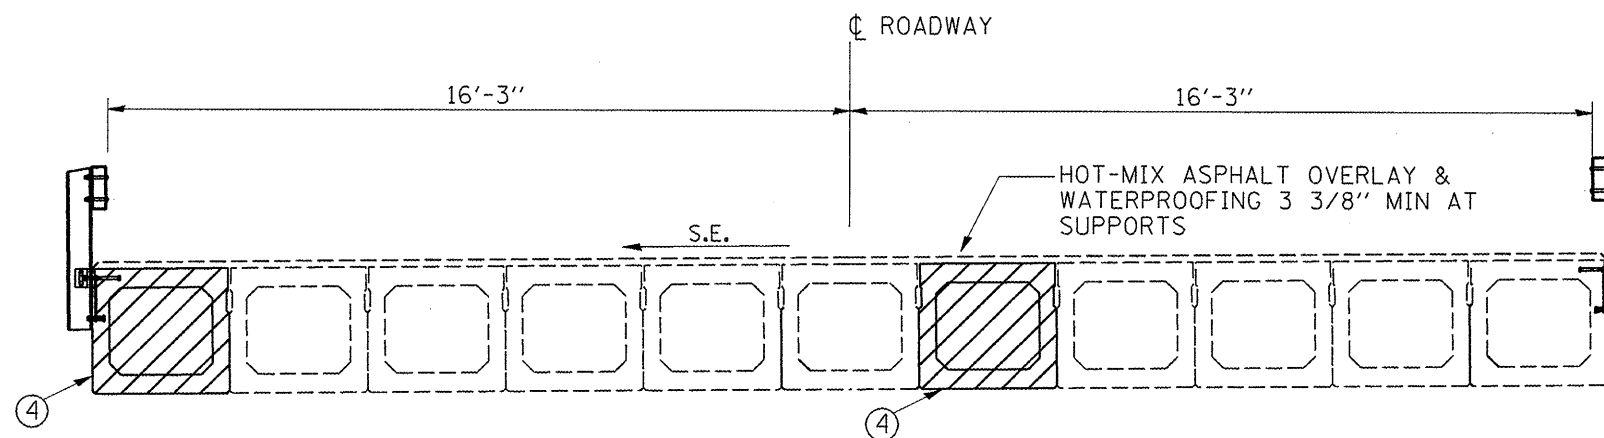

TYPICAL SECTION

SN 032-0084
 STA. 417+03 TO STA. 417+85

FILE NAME = c:\projects\deck beam repl 08\sn 032-0084.dgn	USER NAME = carpenterdj	DESIGNED - RLW	REVISED - ---	STATE OF ILLINOIS DEPARTMENT OF TRANSPORTATION	TYPICAL SECTIONS	F.A.P. RTE. 623	SECTION (0-BR-11)	COUNTY GRUNDY	TOTAL SHEETS 12	SHEET NO. 4	
PLOT SCALE = 1/8" = 1' / IN.	DRAWN - RLW	CHECKED - ---	REVISED - ---			SCALE: _____	SHEET NO. 1 OF 1 SHEETS	STA. _____ TO STA. _____	FED. ROAD DIST. NO. _____	ILLINOIS FED. AID PROJECT	CONTRACT NO. 66808
PLOT DATE = Mar 12, 2008 - 08:17:03 AM	DATE - _____	REVISED - ---	REVISED - ---								