


**CROSS SECTION**

**NOTES:**

1. THE CONTRACTOR HAS THE OPTION OF USING EITHER THE LINE ON THE TEMPORARY CONCRETE BARRIER OR ON THE PAVEMENT.
2. THE COST OF THE REFLECTORS AND THE BARRIER/PAVEMENT MARKING LINE IS INCLUDED IN THE COST OF THE TEMPORARY CONCRETE BARRIER.
3. THE COST OF THE TEMPORARY PAVEMENT MARKING IS INCLUDED IN THE COST OF STANDARD 701321

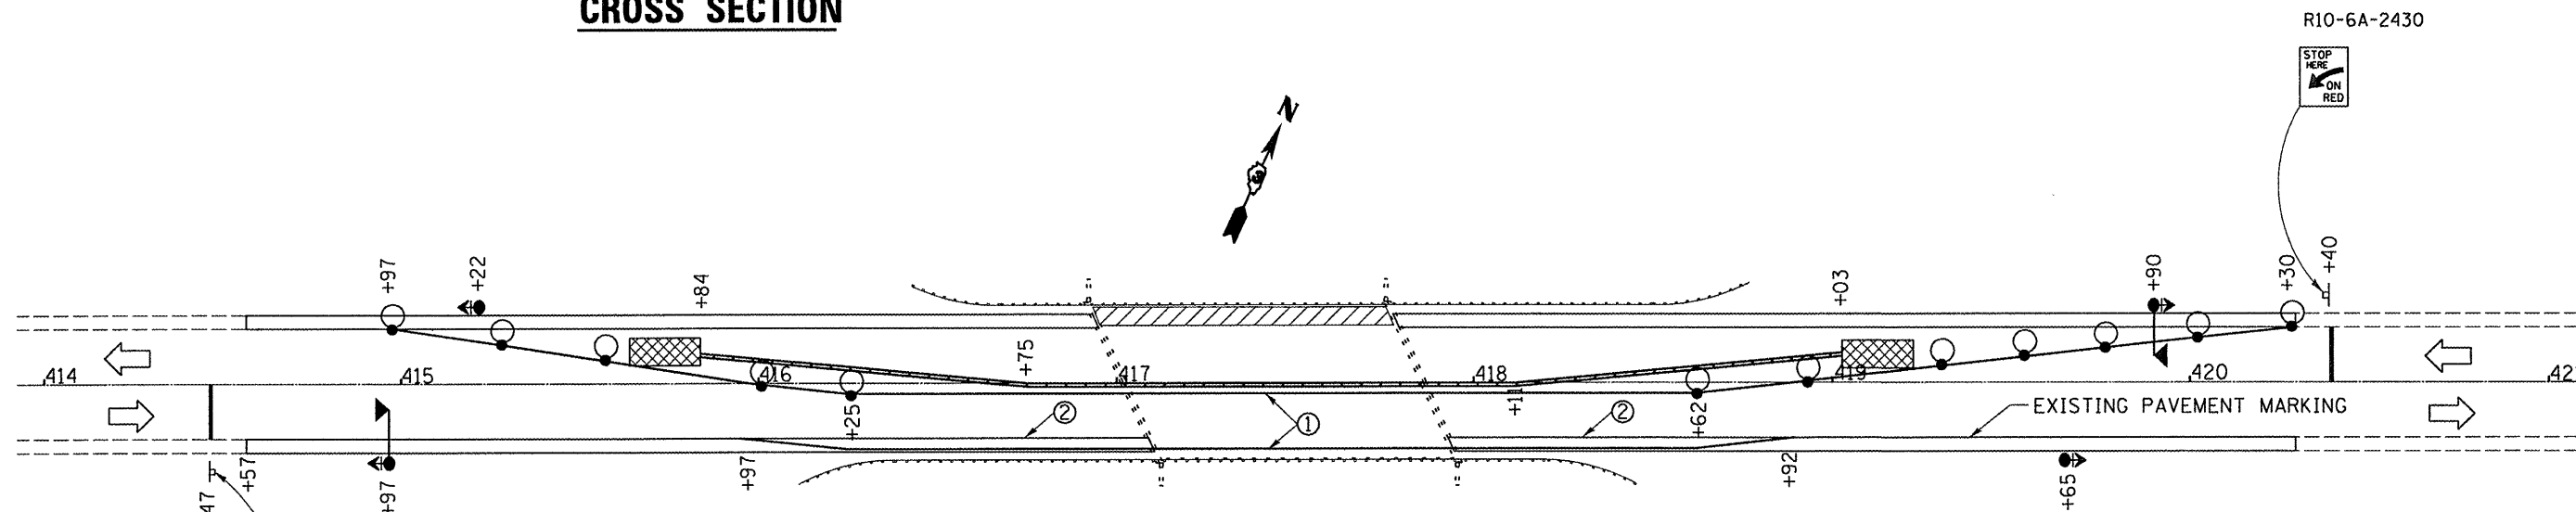

**STAGE III**  
SN 032-0084

- ① MARKING LINE 4"
- ② PAVEMENT MARKING REMOVAL

**BILL OF MATERIAL**

PAVEMENT MARKING REMOVAL	SQ FT	97
RELOCATE TEMPORARY CONCRETE BARRIER	FOOT	319
IMPACT ATTENUATOR, TEMPORARY (NON-REDIRECTIVE, TEST LEVEL 3)	EACH	2
IMPACT ATTENUATOR, TEMPORARY (NON-REDIRECTIVE, TEST LEVEL 3)	EACH	2
THERMOPLASTIC PAVEMENT MARKING - LINE 4"	FOOT	590
THERMOPLASTIC PAVEMENT MARKING - LINE 6"	FOOT	150

**SYMBOLS**

- Work area
- Sign
- Type III barricade
- Microwave detector
- Traffic signal with backplate
- Impact attenuator
- Drum with steady burning light at 25' cts.
- Temporary concrete barrier
- Double vertical panel at 25' cts.
- Crystal, bidirectional barrier wall/guardrail marker at 25' cts.

SEE STANDARD 701321 FOR DETAILS NOT SHOWN

FILE NAME =	USER NAME = woodshankr1	DESIGNED - RLW	REVISED -	<b>STATE OF ILLINOIS DEPARTMENT OF TRANSPORTATION</b>	<b>STAGING DETAILS - STAGE III</b>	F.A.P. RTE.	SECTION	COUNTY	TOTAL SHEETS	SHEET NO.
c:\projects\deck beam repl 08\sn 032-0084.dgn	DRAWN - RLW	REVISED -	623			(O-BR-1)I	GRUNDY	12	7	
PLOT SCALE = 1/8" = 1' IN.	CHECKED -	REVISED -	CONTRACT NO. 66808							
PLOT DATE = Mar 14, 2008 - 06:31:58 AM	DATE -	REVISED -	FED. ROAD DIST. NO. - ILLINOIS FED. AID PROJECT							
				SCALE: _____ SHEET NO. 2 OF 3 SHEETS STA. 414+00 TO STA. 421+00						