
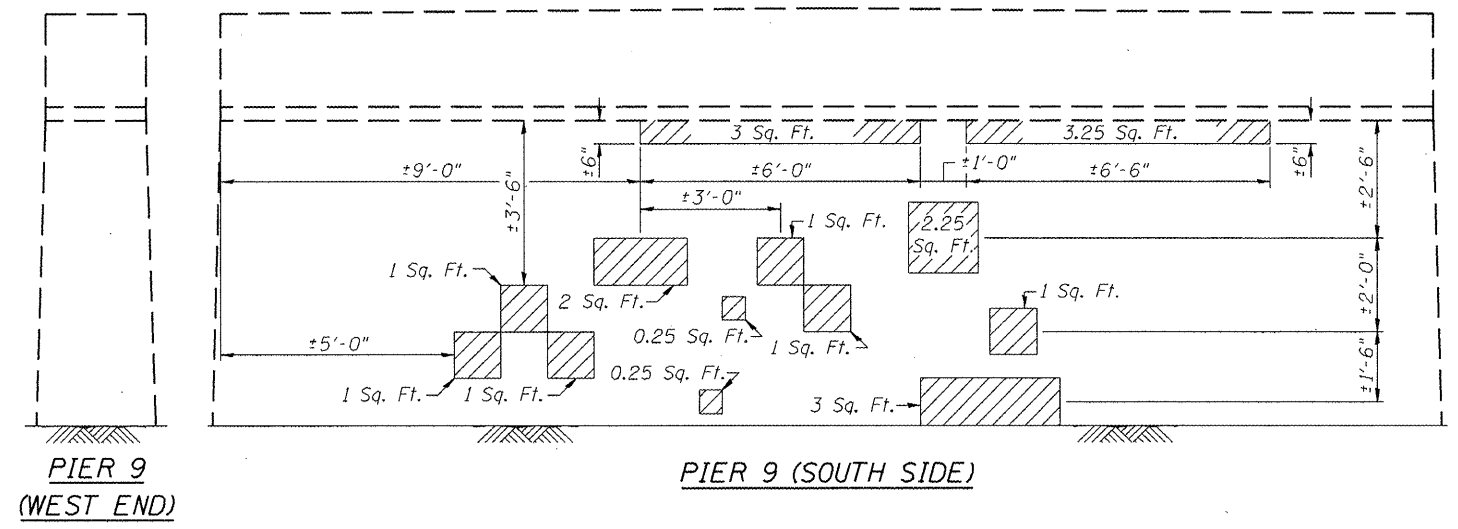


ROUTE NO. F.A.P. 744	SECTION 108B-1-2	COUNTY TAEWELL	TOTAL SHEETS 29	SHEET NO. 27	SHEET NO. 20 20 SHEETS
FED. ROAD DIST. NO. 7		ILLINOIS	FED. AID PROJECT		

Contract # 68485

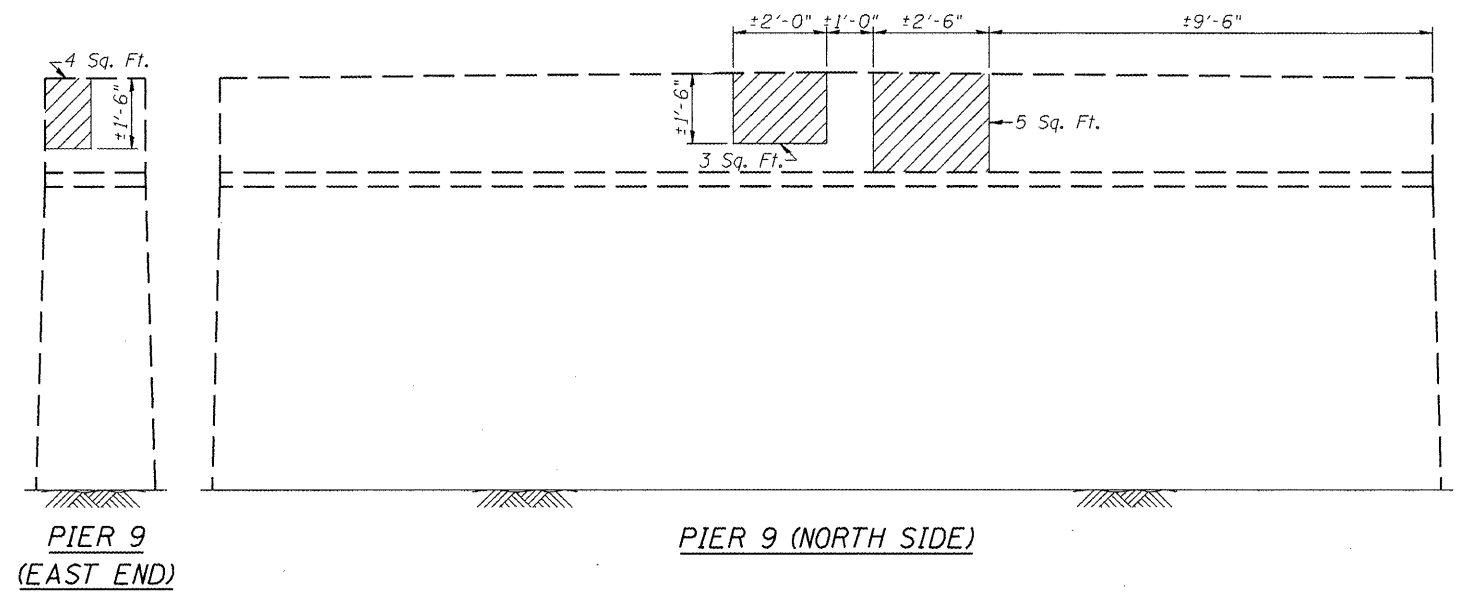


BILL OF MATERIAL

ITEM	UNIT	QUANTITY
Structural Repair of Concrete (Depth Equal to or Less Than 5")	Sq. Ft.	196
Epoxy Crack Injection	Foot	15.5

LEGEND

- Structural Repair of Concrete
(Depth Equal to or Less Than 5")
- Epoxy Crack Injection
($\frac{1}{32}$ ")

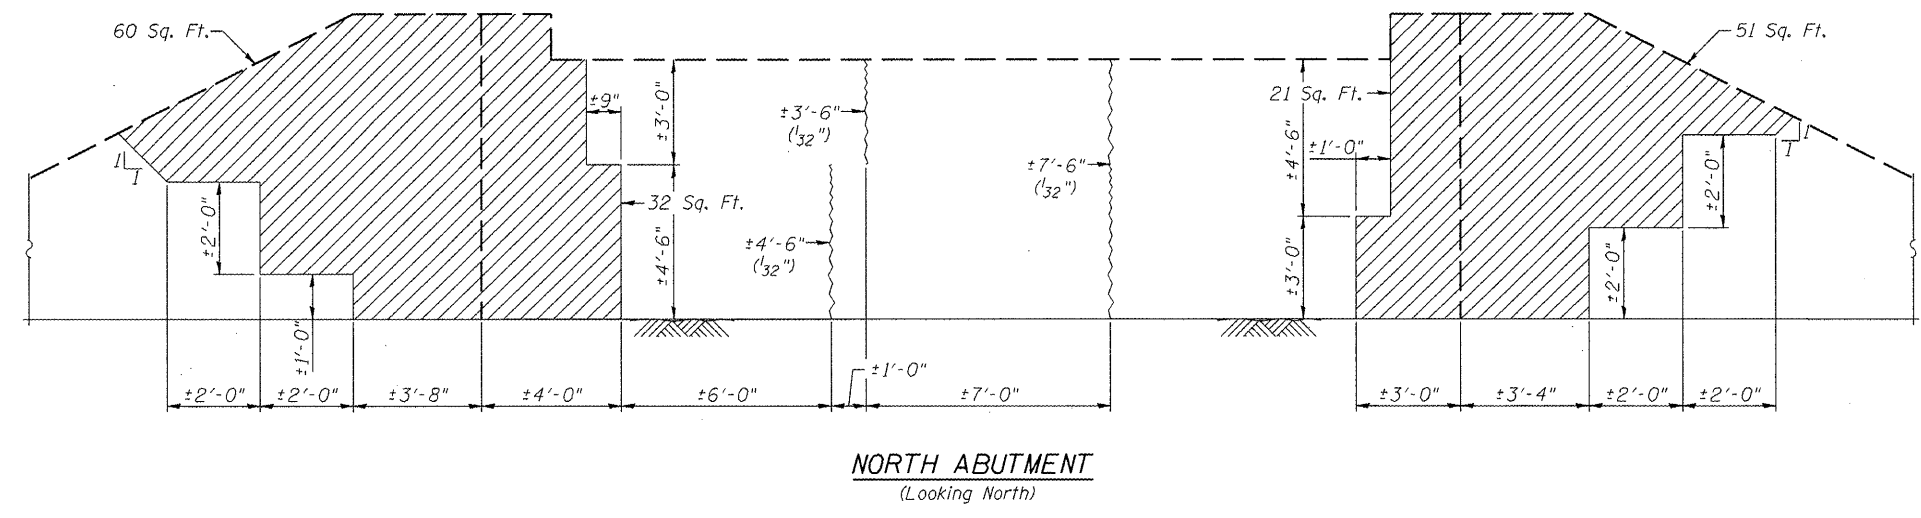

PIER 9 & N. ABUTMENT REPAIR
 F.A.S. ROUTE 744 (OLD IL 121)
 OVER MACKINAW RIVER
 SECTION 108B-1-2
 TAEWELL COUNTY
 STATION 667+55.00
 STRUCTURE NO. 090-0087