


F.A.I. ROUTE	SECTION	COUNTY	TOTAL SHEETS	SHEET NO.
74		VERMILION	12	11
PROJECT		CONTRACT NO. 70013		
* DS SCOUR MITIGATION 2008-1				

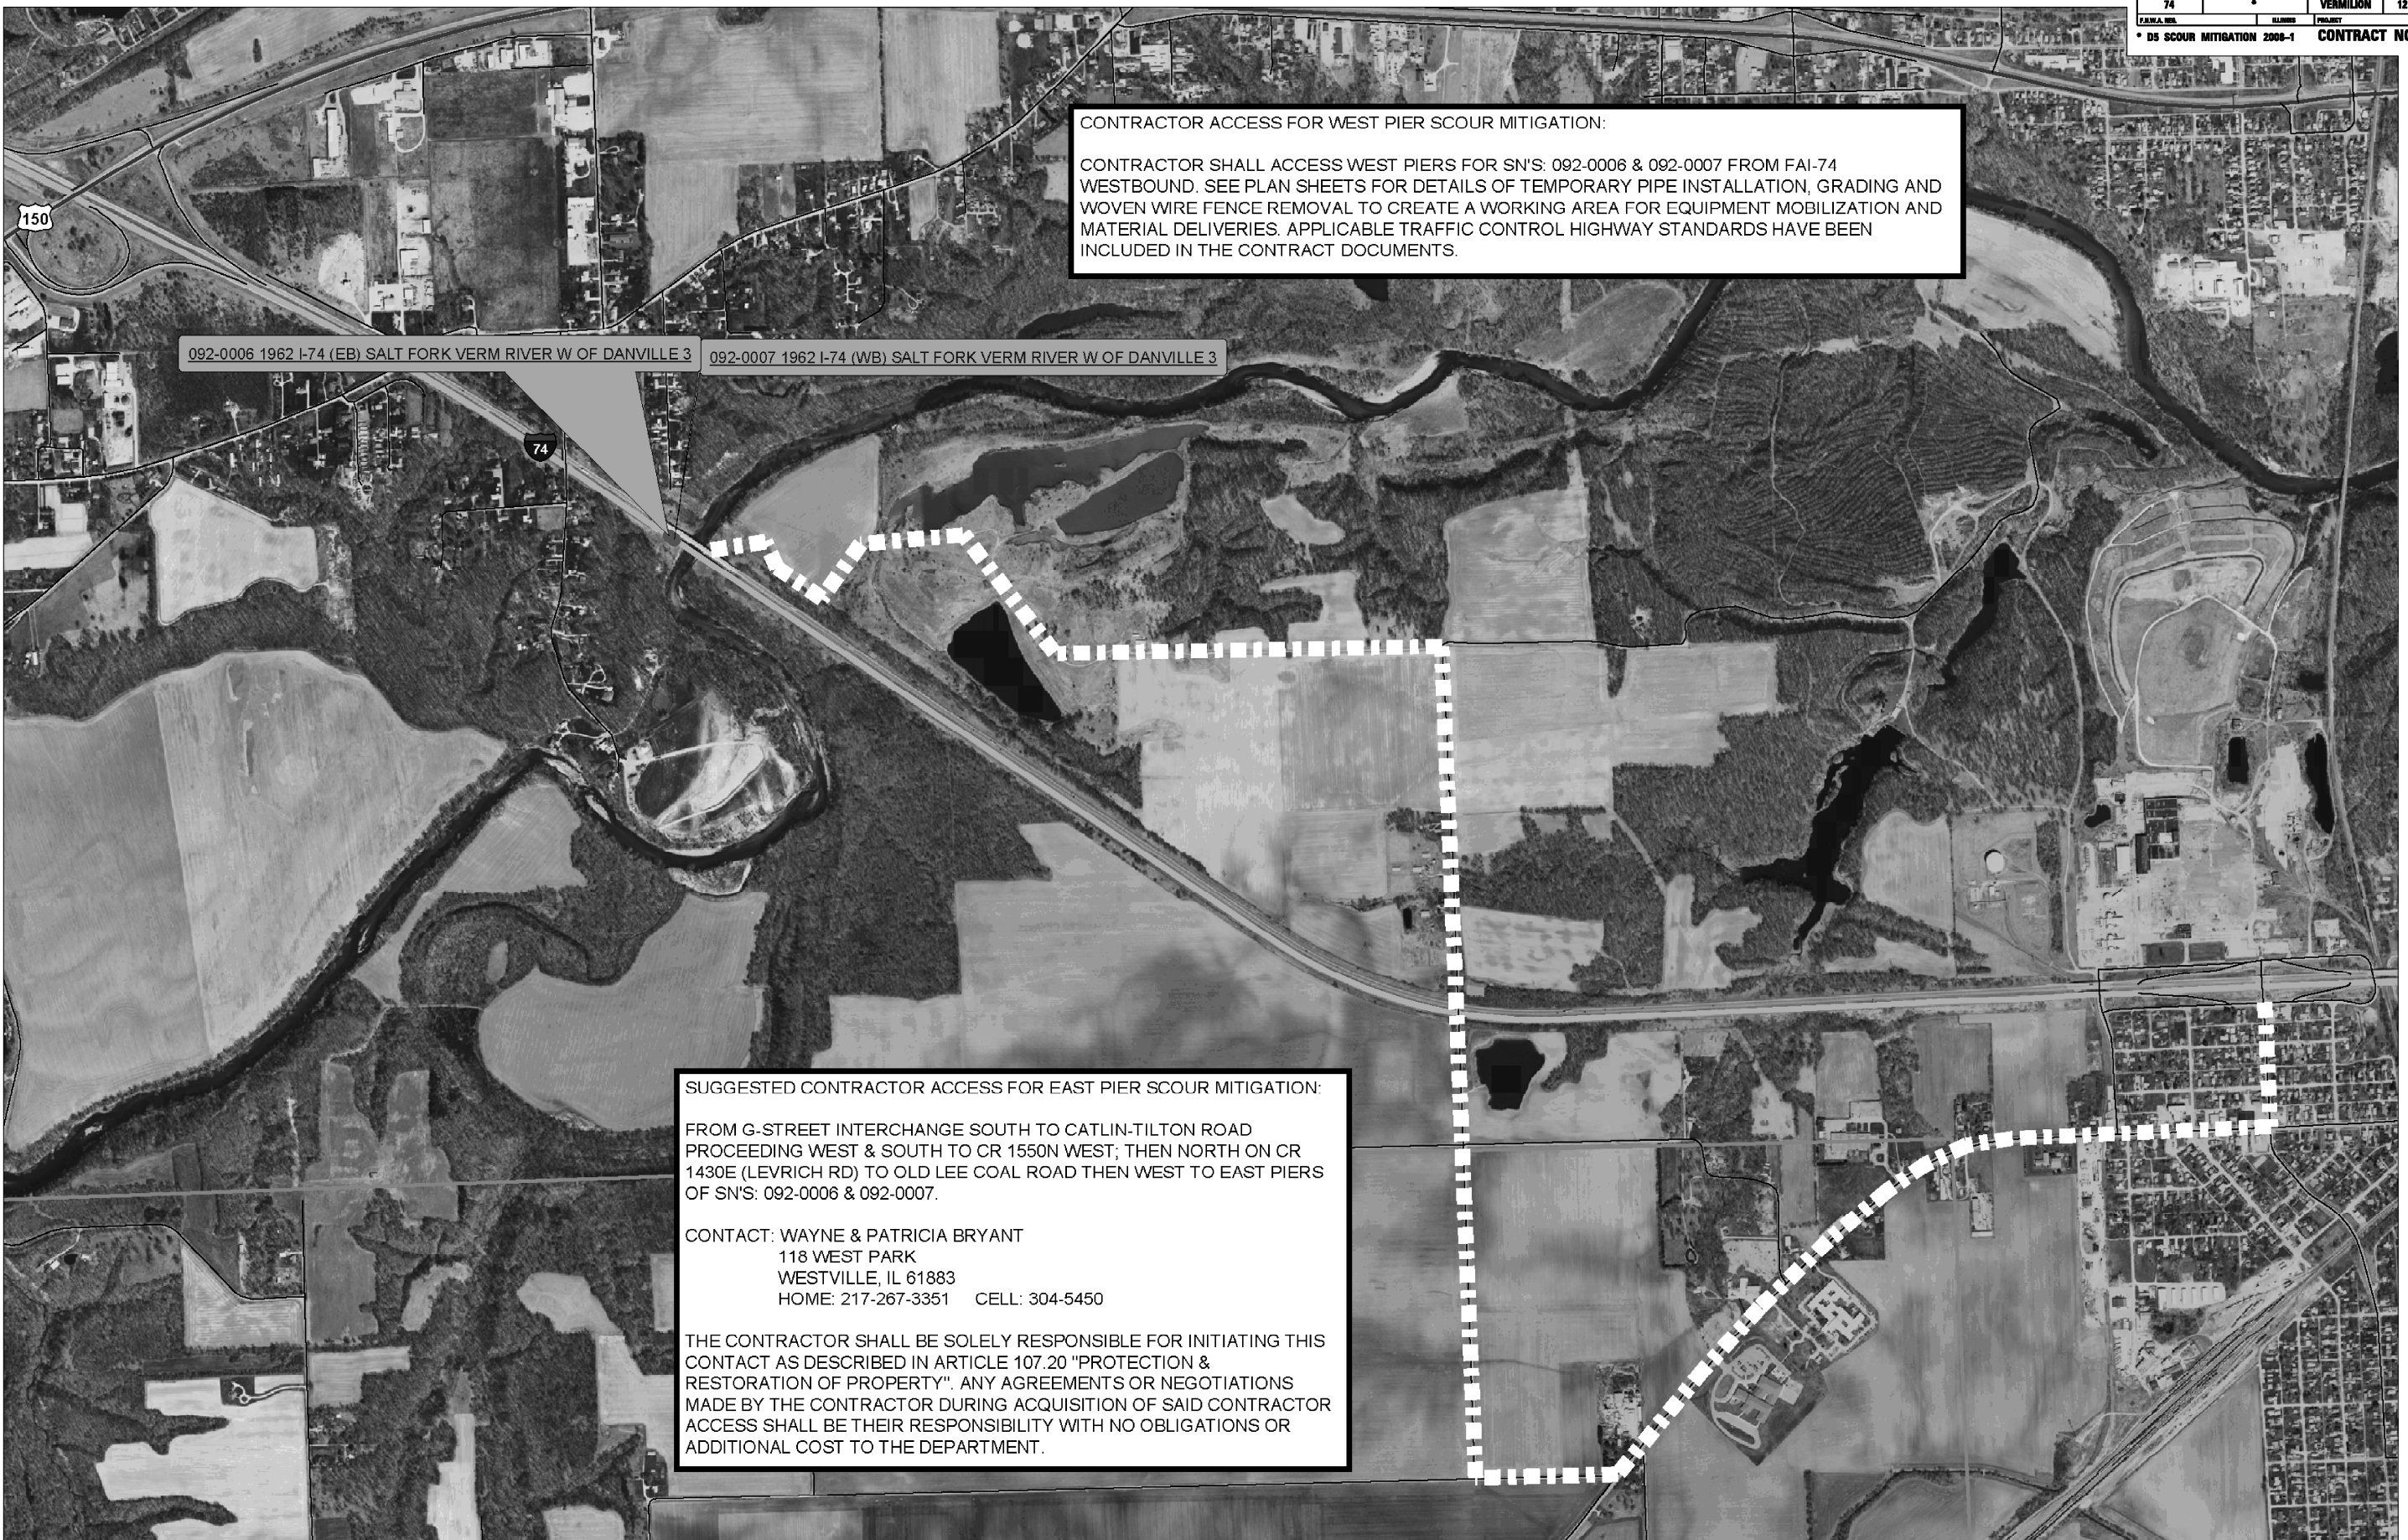

CONTRACTOR ACCESS FOR WEST PIER SCOUR MITIGATION:

CONTRACTOR SHALL ACCESS WEST PIERS FOR SN'S: 092-0006 & 092-0007 FROM FAI-74 WESTBOUND. SEE PLAN SHEETS FOR DETAILS OF TEMPORARY PIPE INSTALLATION, GRADING AND WOVEN WIRE FENCE REMOVAL TO CREATE A WORKING AREA FOR EQUIPMENT MOBILIZATION AND MATERIAL DELIVERIES. APPLICABLE TRAFFIC CONTROL HIGHWAY STANDARDS HAVE BEEN INCLUDED IN THE CONTRACT DOCUMENTS.

092-0006 1962 I-74 (EB) SALT FORK VERM RIVER W OF DANVILLE 3 092-0007 1962 I-74 (WB) SALT FORK VERM RIVER W OF DANVILLE 3

SUGGESTED CONTRACTOR ACCESS FOR EAST PIER SCOUR MITIGATION:

FROM G-STREET INTERCHANGE SOUTH TO CATLIN-TILTON ROAD PROCEEDING WEST & SOUTH TO CR 1550N WEST; THEN NORTH ON CR 1430E (LEVRICH RD) TO OLD LEE COAL ROAD THEN WEST TO EAST PIERS OF SN'S: 092-0006 & 092-0007.

CONTACT: WAYNE & PATRICIA BRYANT
 118 WEST PARK
 WESTVILLE, IL 61883
 HOME: 217-267-3351 CELL: 304-5450

THE CONTRACTOR SHALL BE SOLELY RESPONSIBLE FOR INITIATING THIS CONTACT AS DESCRIBED IN ARTICLE 107.20 "PROTECTION & RESTORATION OF PROPERTY". ANY AGREEMENTS OR NEGOTIATIONS MADE BY THE CONTRACTOR DURING ACQUISITION OF SAID CONTRACTOR ACCESS SHALL BE THEIR RESPONSIBILITY WITH NO OBLIGATIONS OR ADDITIONAL COST TO THE DEPARTMENT.