



F.A.I. RTE.	SECTION	COUNTY	TOTAL SHEETS	SHEET NO.
74	(20-1)RS-2	DEWITT	97	36
STA. 725+00		TO STA. 740+00		
FED. ROAD DIST. NO.	ILLINOIS	FED. AID PROJECT		

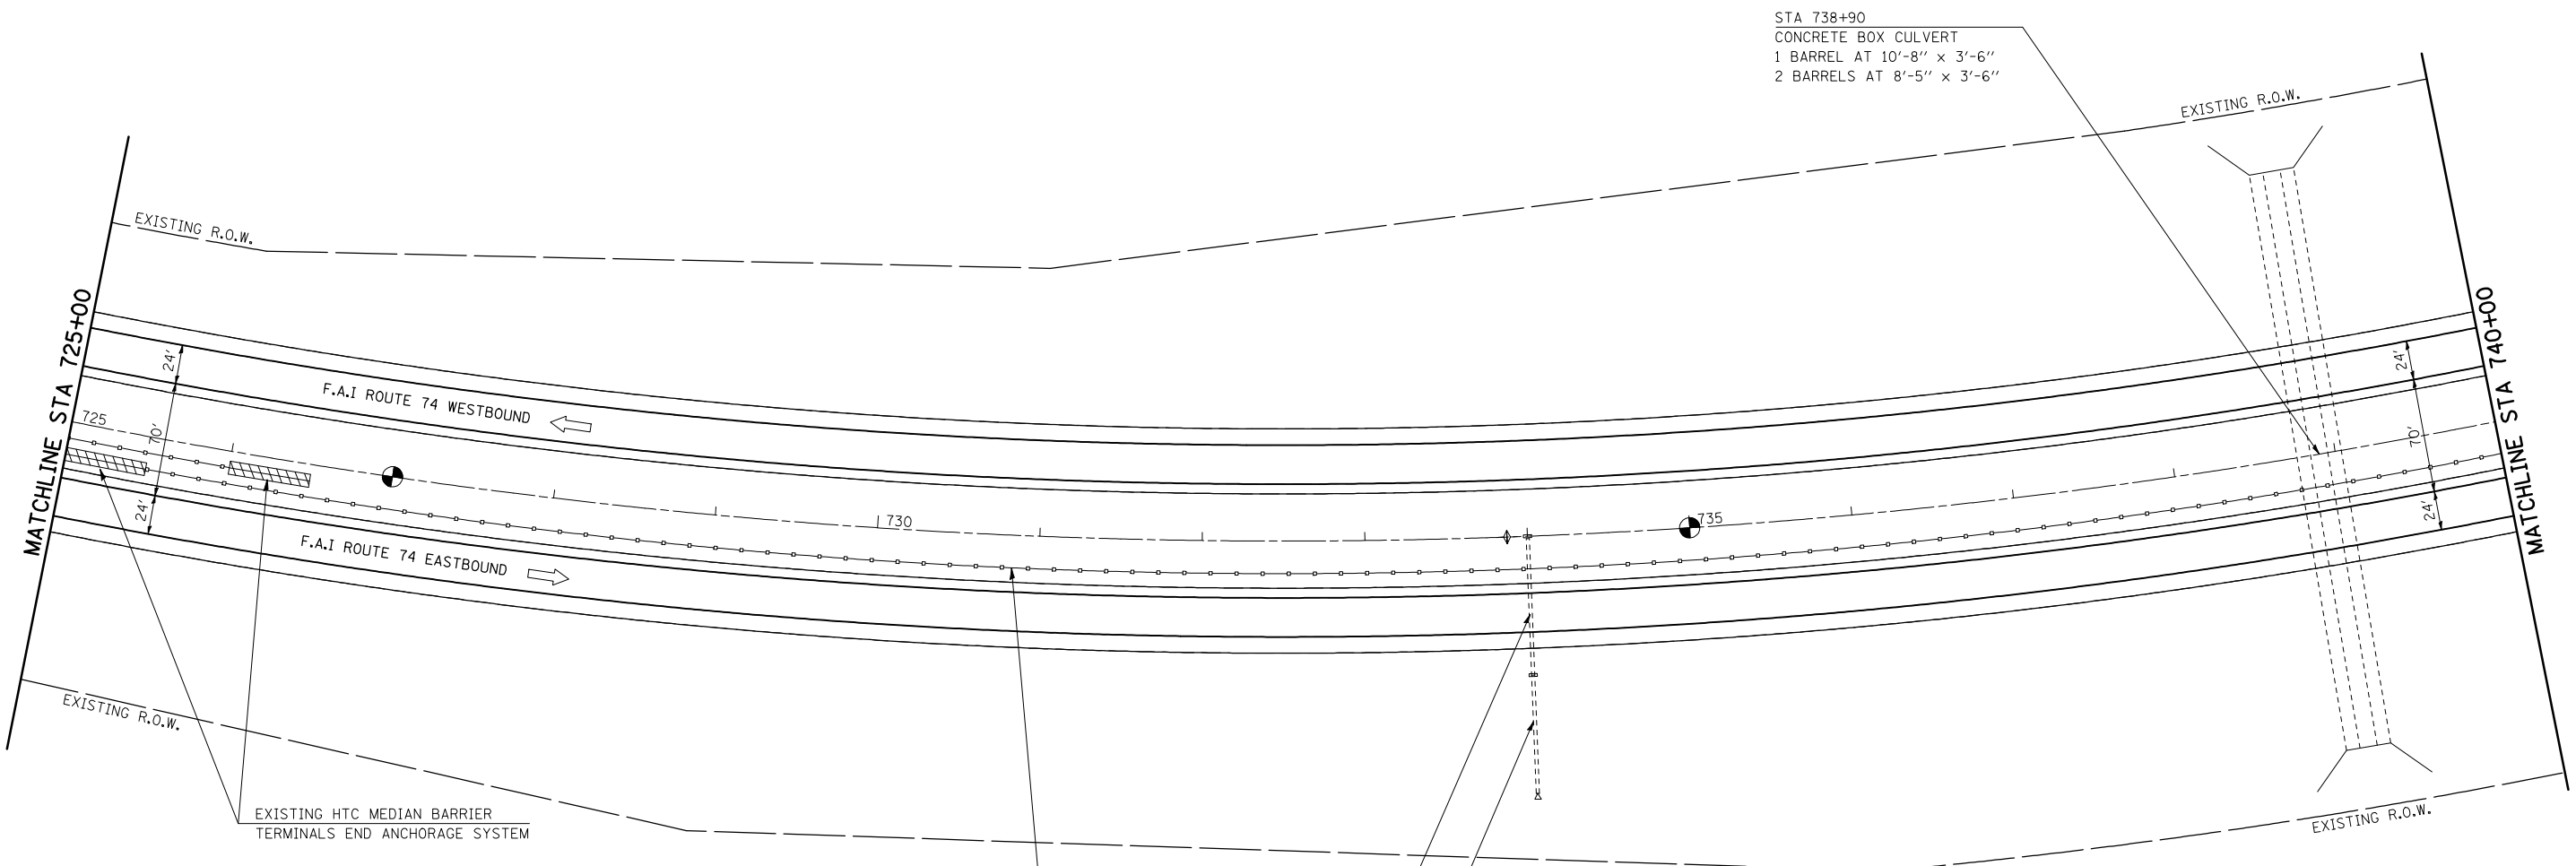

STA 738+90  
 CONCRETE BOX CULVERT  
 1 BARREL AT 10'-8" x 3'-6"  
 2 BARRELS AT 8'-5" x 3'-6"

STA 734+00  
 PIPE CULVERT, TYPE 2, RCCP  
 24" x 84'  
 MEDIAN INLET  
 STA 734+00  
 PIPE DRAIN CORRUGATED STEEL  
 24" x 74' W/HDW

EXIST. CURVE DATA  
 P.I. STA. = 731+03.67  
 $\Delta = 37^\circ 41' 35''$   
 $D = 1^\circ 30' 00''$   
 $R = 3,819.72'$   
 $T = 1,303.80'$   
 $L = 2,512.87'$   
 $E = 216.39'$   
 $e = \text{-----}$   
 $T.R. = \text{-----}$   
 $S.E. RUN = 0.042 \text{ FT/FT}$   
 P.C. STA. = 717+99.87  
 P.T. STA. = 743+12.74  
 S.E. ATTAINED: STA 716+67 TO STA 718+67  
 S.E. ATTAINED: STA 744+46 TO STA 742+46

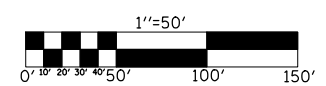

REVISIONS	
NAME	DATE

ILLINOIS DEPARTMENT OF TRANSPORTATION  
**PLAN VIEW**  
 F.A.I. ROUTE 74  
 SECTION (20-1)RS-2  
 DEWITT COUNTY  
 SCALE: VERT. 1"=50'  
 HORIZ. 1"=50'  
 DATE: 06/24/05  
 DRAWN BY: JRP  
 CHECKED BY:

PLOT DATE = 3/28/2008  
 FILE NAME = c:\projects\4592295 (v8)\reference\70475.dgn  
 PLOT SCALE = 1/85,8824 / IN.  
 USER NAME = collierb