
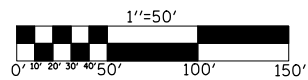


F.A.I. RTE.	SECTION	COUNTY	TOTAL SHEETS	SHEET NO.
74	(20-1)RS-2	DEWITT	97	38
STA. 755+00		TO STA. 770+00		
FED. ROAD DIST. NO.	ILLINOIS	FED. AID PROJECT		

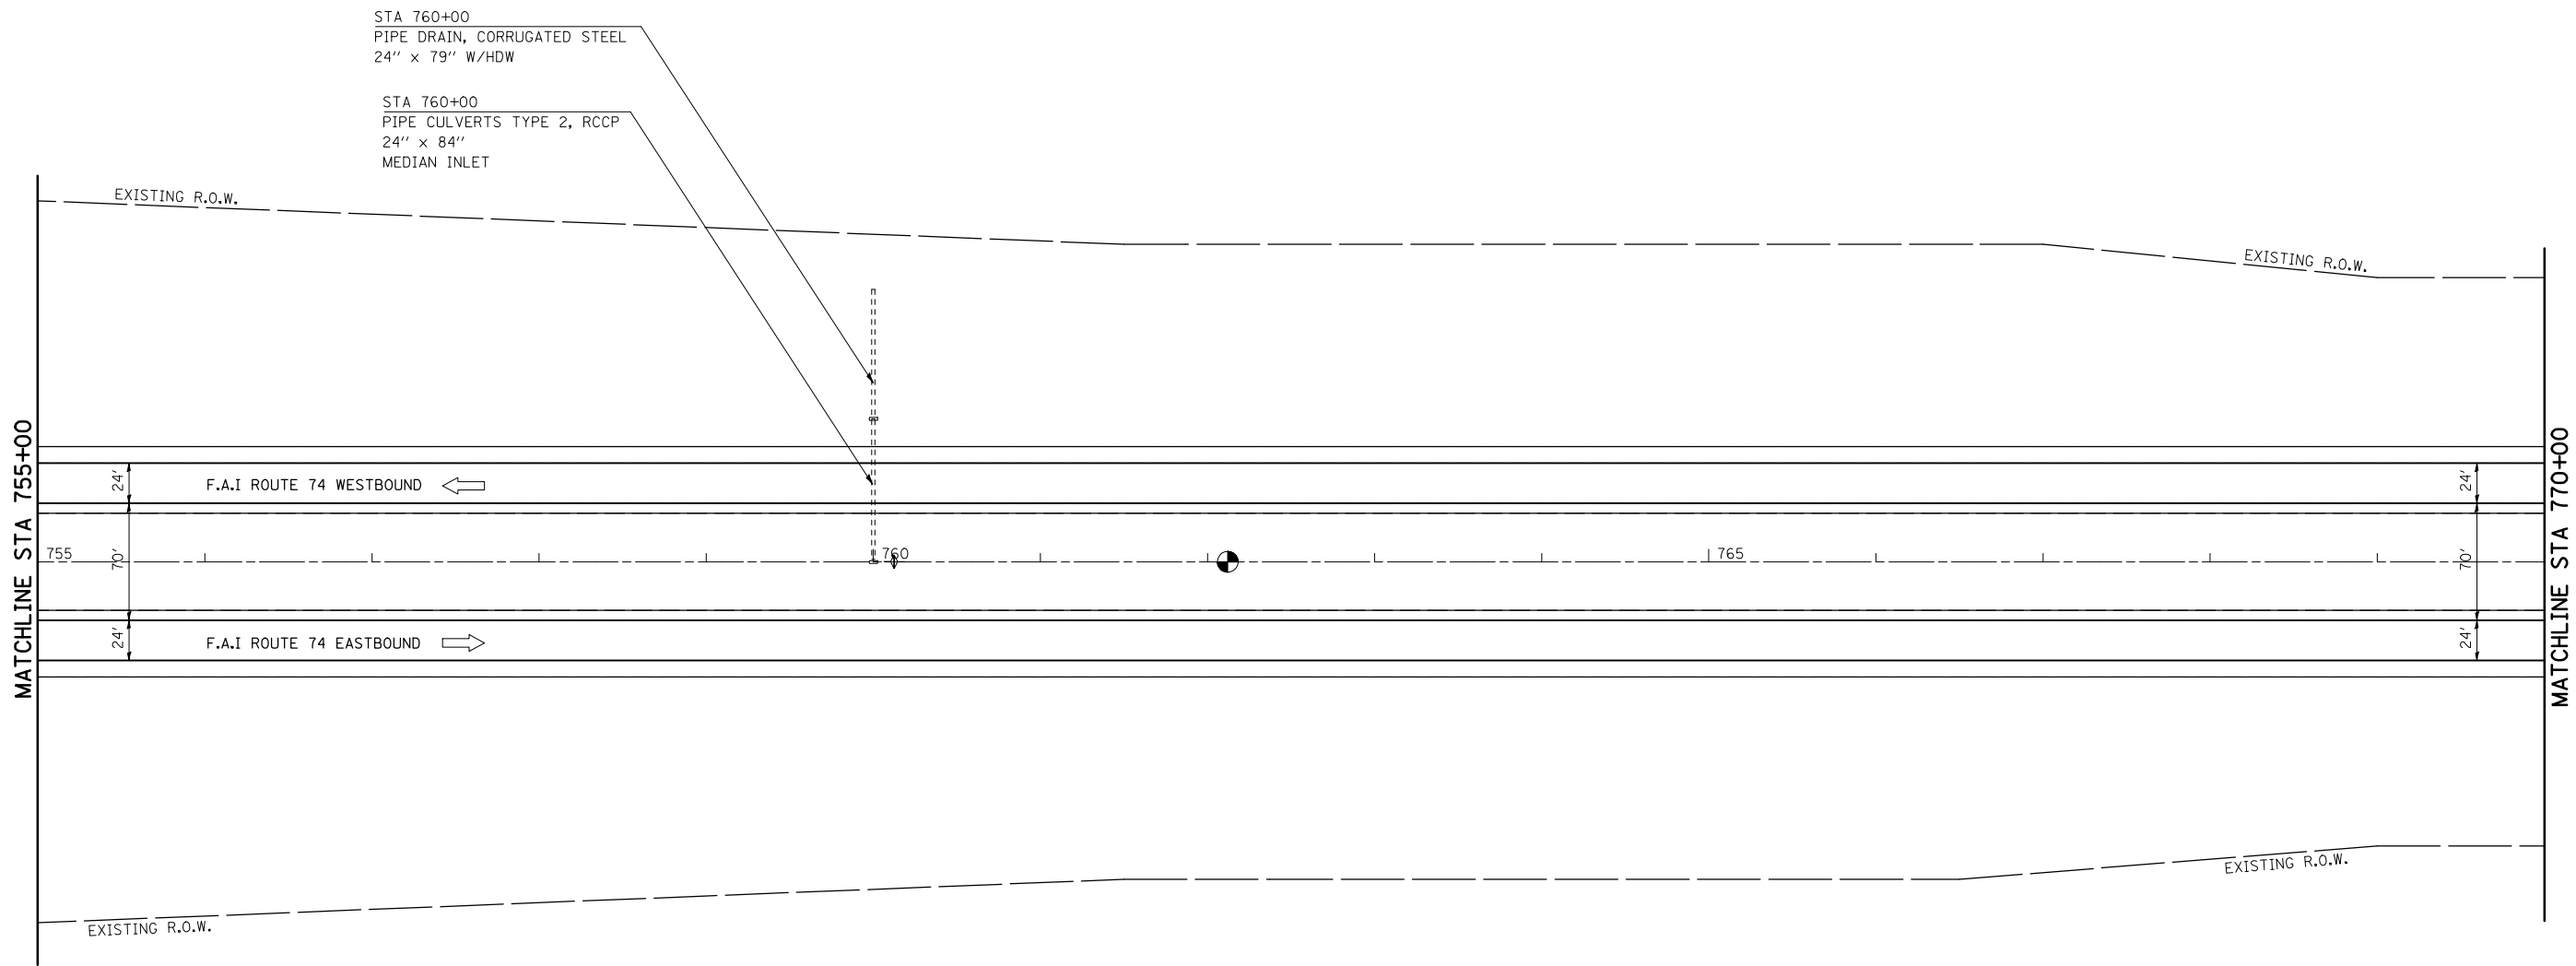

REVISIONS	
NAME	DATE

ILLINOIS DEPARTMENT OF TRANSPORTATION  
**PLAN VIEW**  
 F.A.I. ROUTE 74  
 SECTION (20-1)RS-2  
 DEWITT COUNTY  
 SCALE: VERT. 1"=50'  
 HORIZ. 1"=50'  
 DATE: 06/24/05  
 DRAWN BY: JRP  
 CHECKED BY:

PLOT DATE = 3/28/2008  
 FILE NAME = c:\projects\6592295 (8)\reference\70475.dgn  
 PLOT SCALE = 1/8"=1'-0" / IN.  
 USER NAME = collierb