


F.A.I. RTE.	SECTION	COUNTY	TOTAL SHEETS	SHEET NO.
74	(20-1)RS-2	DEWITT	97	52

EXISTING CROSS SECTION

S.N. 020-0024

SHEET 2 OF 4

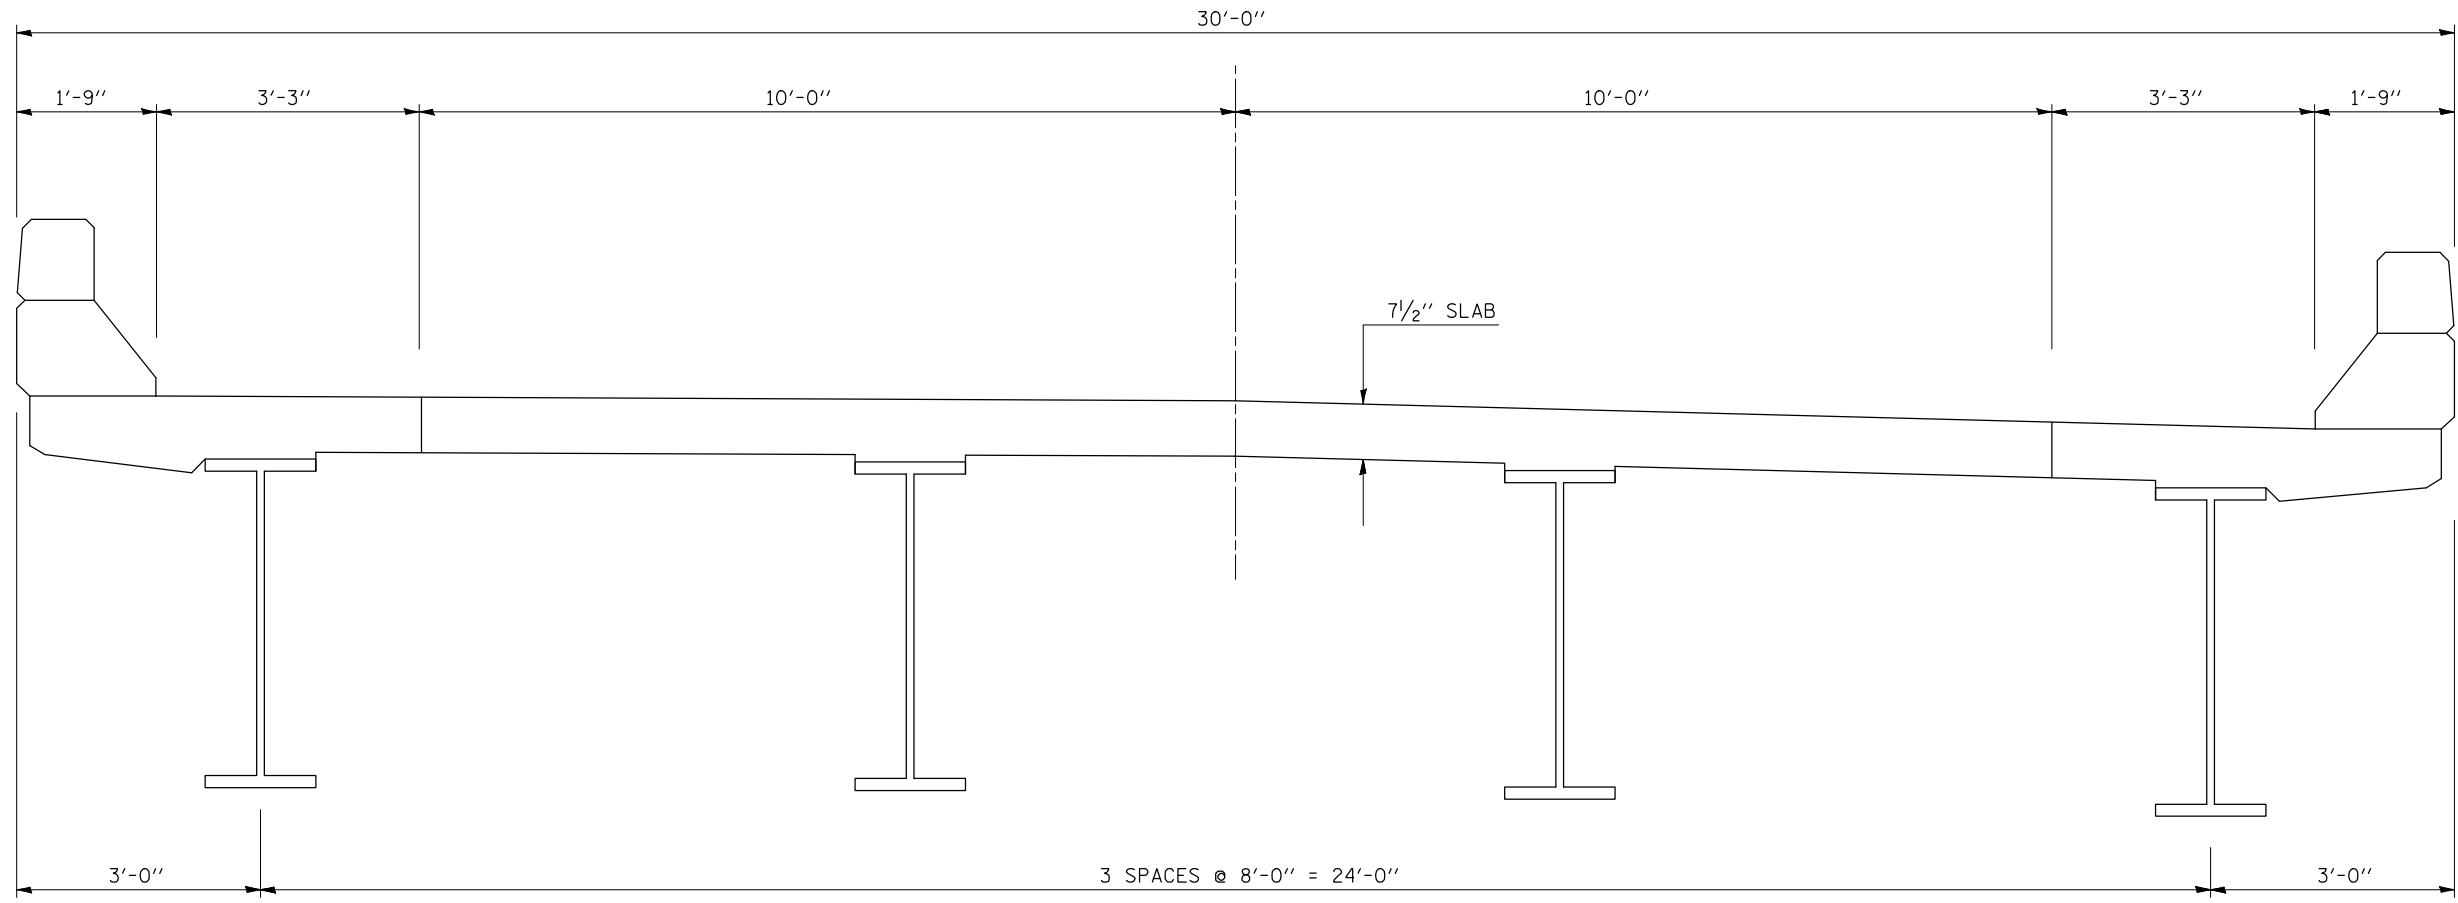

PLOT DATE = 3/26/2008
 FILE NAME = c:\p\projects\4592285 (v8)\70475\bridge.dgn
 PLOT SCALE = 63.5294 / IN.
 USER NAME = collierb

ILLINOIS DEPARTMENT OF TRANSPORTATION
EXISTING CROSS SECTION
S.N. 020-0024
 F.A.I. ROUTE 74
 SECTION (20-1)RS-2
 DEWITT COUNTY

SCALE: NONE DRAWN BY: JRP
 DATE: 10/14/07 CHECKED BY: