


F.A.I. RTE.	SECTION	COUNTY	TOTAL SHEETS	SHEET NO.
74	(20-1)RS-2	DEWITT	97	57

DETAIL FOR MILLING TRANSITION AT REST AREA RAMP, 2 1/4" - 3 3/4"

EB STATION 662+18.70 TO STATION 662+48.70
 WB STATION 678+95.15 TO STATION 679+22.15
 EB STATION 694+39.70 TO STATION 694+69.70
 WB STATION 711+16.23 TO STATION 711+46.23


NOTE:
 AREA OF MILLING TRANSITION SHALL BE INCLUDED IN CONTRACT UNIT PRICE FOR THE HOT-MIX ASPHALT SURFACE REMOVAL - 2 1/4". NO ADDITIONAL COMPENSATION SHALL BE ALLOWED.

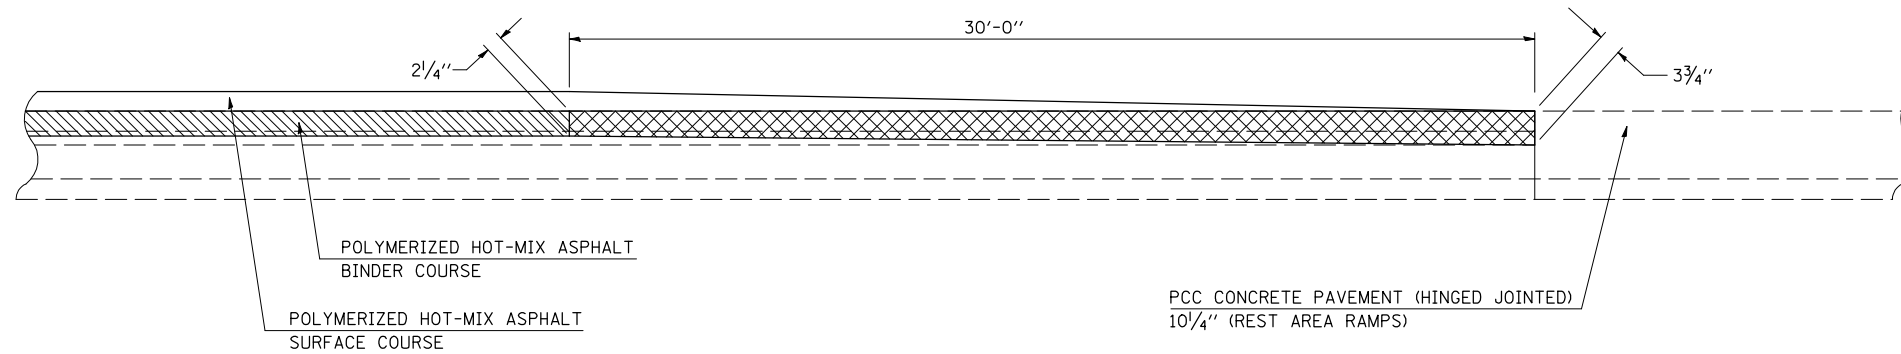

- HOT-MIX ASPHALT SURFACE REMOVAL - 2 1/4"
- MILLING TRANSITION AREA

DETAIL FOR HOT-MIX ASPHALT SURFACE REMOVAL-BUTT JOINT AT REST AREA RAMP

(SEE SCHEDULE OF QUANTITIES FOR LOCATIONS)

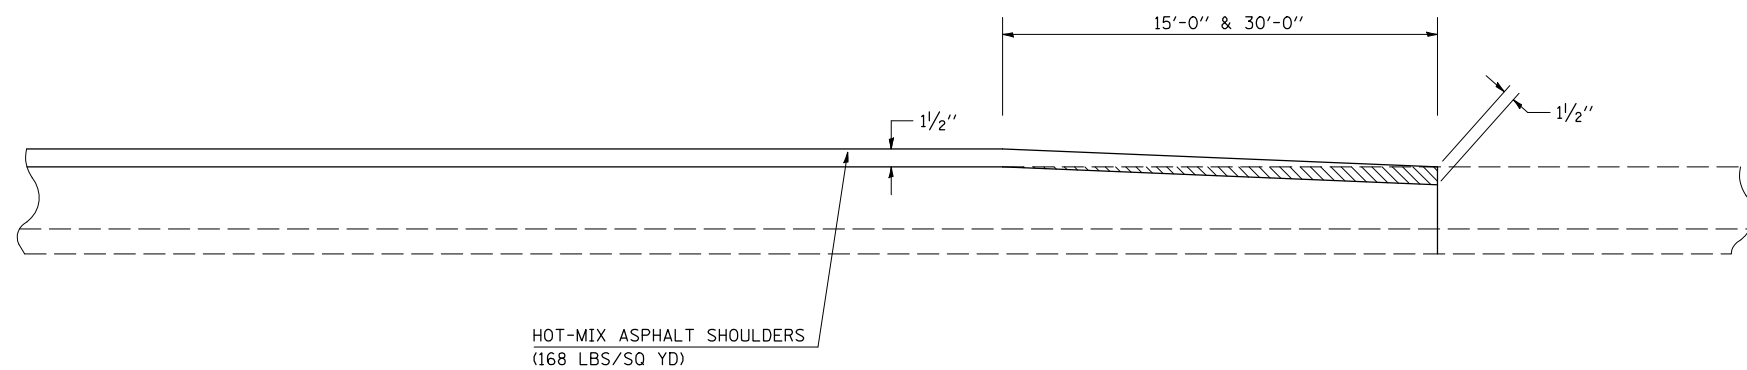

- HOT-MIX ASPHALT SURFACE REMOVAL - BUTT JOINT

NOT TO SCALE

ILLINOIS DEPARTMENT OF TRANSPORTATION
DETAIL FOR
MILLING TRANSITION AND
HMA SURFACE REMOVAL-BUTT JOINT
 F.A.I. ROUTE 74
 SECTION (20-1)RS-2
 DEWITT COUNTY

SCALE: NONE
 DATE: 02-25-08

DRAWN BY: CADD
 CHECKED BY:

PLOT DATE = 3/28/2008
 FILE NAME = c:\p\projects\4592285 (v8)\70475\detail.dgn
 PLOT SCALE = 4.23525 / IN.
 USER NAME = collierb