


F.A.I. RTE.	SECTION	COUNTY	TOTAL SHEETS	SHEET NO.
74	(20-1)RS-2	DEWITT	97	58

DETAIL FOR MILLING TRANSITION AT MAINLINE STRUCTURES

(SEE SCHEDULE OF QUANTITIES FOR LOCATIONS)


NOTE:
 AREA OF MILLING TRANSITION SHALL BE INCLUDED IN CONTRACT UNIT PRICE FOR THE HOT-MIX ASPHALT SURFACE REMOVAL - 2 1/4". NO ADDITIONAL COMPENSATION SHALL BE ALLOWED.

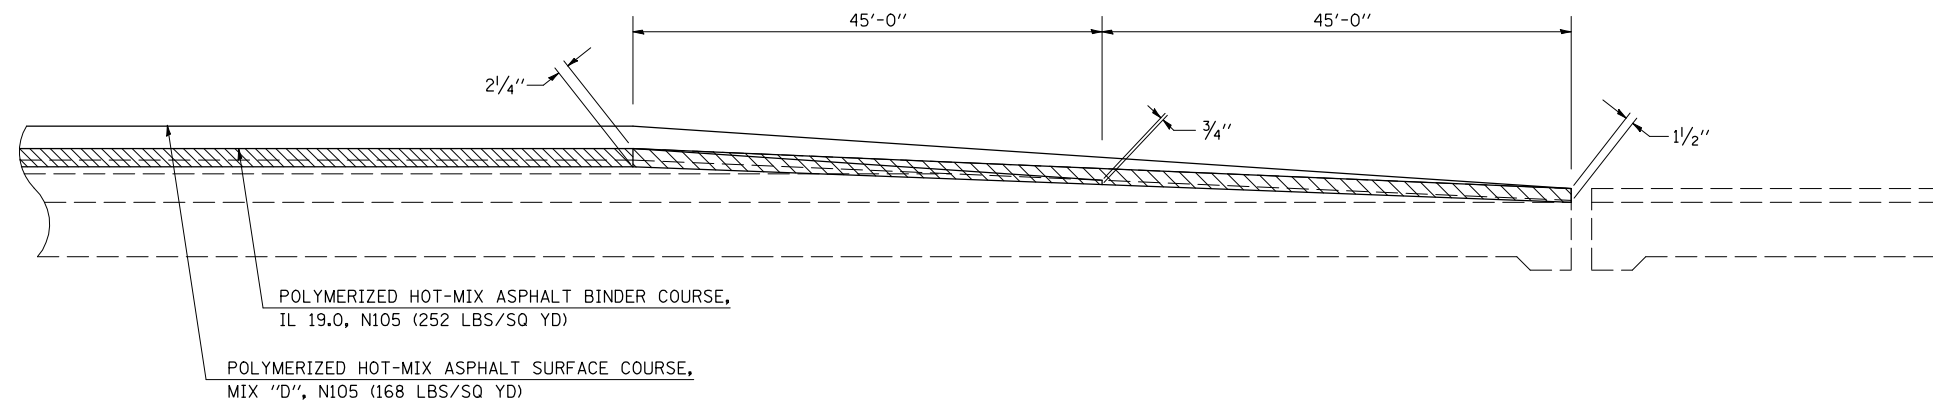

- HOT-MIX ASPHALT SURFACE REMOVAL - 2 1/4"
- MILLING TRANSITION AREA

DETAIL FOR HOT-MIX ASPHALT SURFACE REMOVAL-BUTT JOINT AT MAINLINE STRUCTURES

(SEE SCHEDULE OF QUANTITIES FOR LOCATIONS)

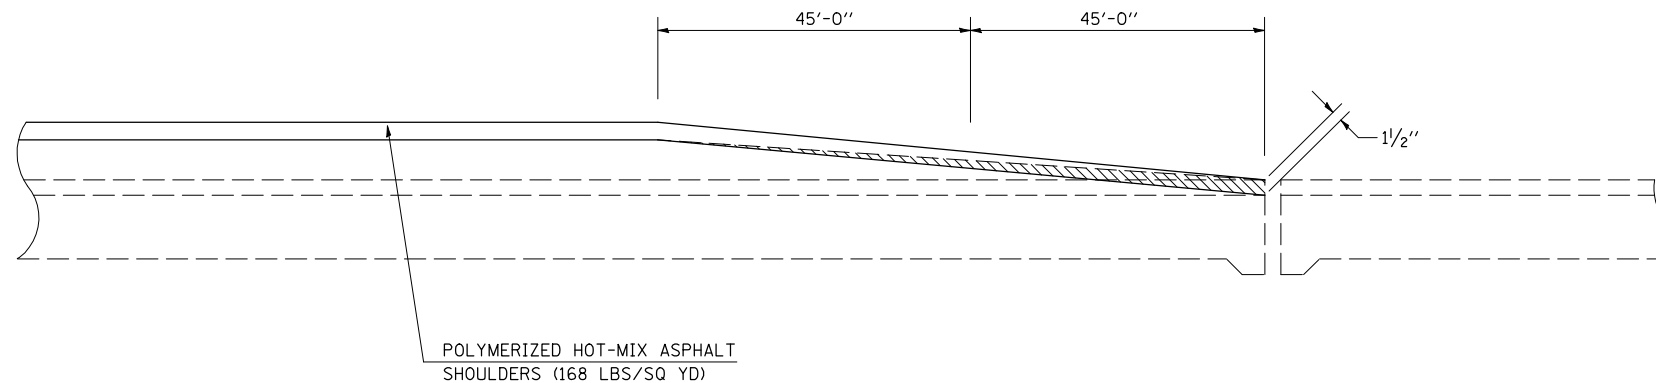

- HOT-MIX ASPHALT SURFACE REMOVAL - BUTT JOINT

NOT TO SCALE

ILLINOIS DEPARTMENT OF TRANSPORTATION
 DETAIL FOR
**MILLING TRANSITION AND
 HMA SURFACE REMOVAL-BUTT JOINT**

F.A.I. ROUTE 74
 SECTION (20-1)RS-2
 DEWITT COUNTY

SCALE: NONE
 DATE: 01-03-07
 DRAWN BY: CADD
 CHECKED BY:

PLOT DATE = 3/28/2008
 FILE NAME = c:\projects\4582285 (v8)\70475detail.dgn
 PLOT SCALE = 4.23524 / IN.
 USER NAME = collierb