



F.A.I. RTE.	SECTION	COUNTY	TOTAL SHEETS	SHEET NO.
74	(20-1)RS-2	DEWITT	97	59

DETAIL FOR HOT-MIX ASPHALT SURFACE REMOVAL-BUTT JOINT AT INTERCHANGE RAMPS


RAMP A STATION 121+15.00 TO STATION 121+60.00
 RAMP B STATION 201+55.00 TO STATION 202+00.00
 RAMP C STATION 319+45.00 TO STATION 319+90.00
 RAMP D STATION 401+32.00 TO STATION 401+77.00

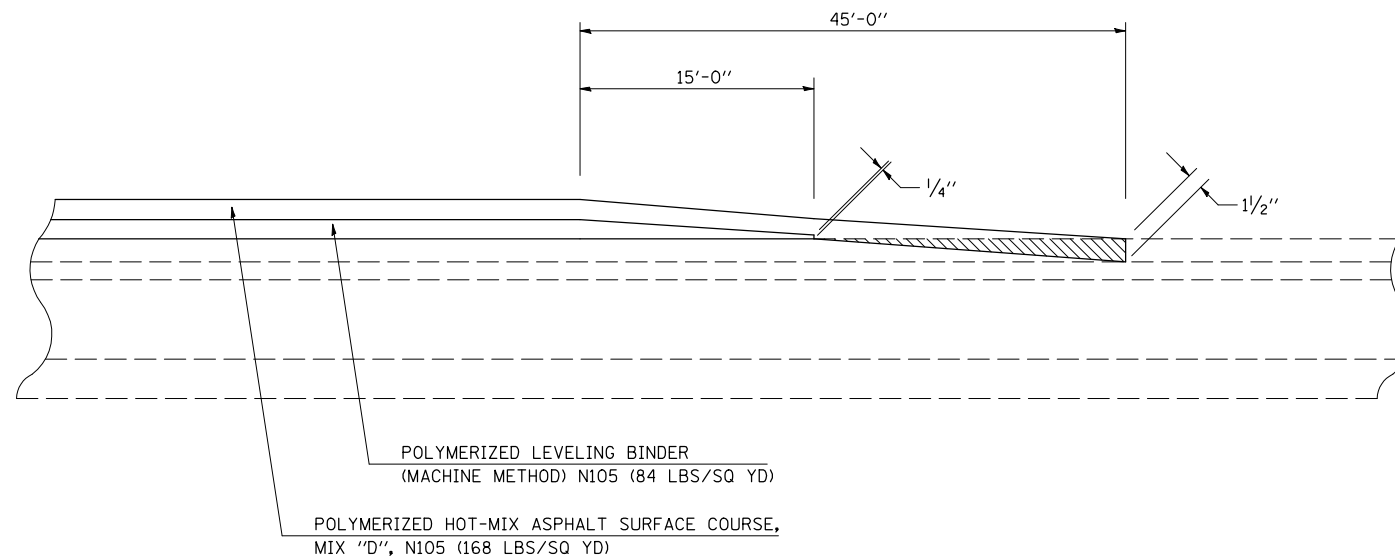


 HOT-MIX ASPHALT SURFACE REMOVAL - BUTT JOINT

DETAIL FOR HOT-MIX ASPHALT SHOULDER TRANSITION AT INTERCHANGE RAMPS, 1 1/2" - 2 1/4"

RAMP A STATION 856+44.90 TO STATION 856+89.90
 RAMP B STATION 835+29.53 TO STATION 835+74.53
 RAMP C STATION 835+81.00 TO STATION 836+26.00
 RAMP D STATION 857+10.70 TO STATION 857+55.70

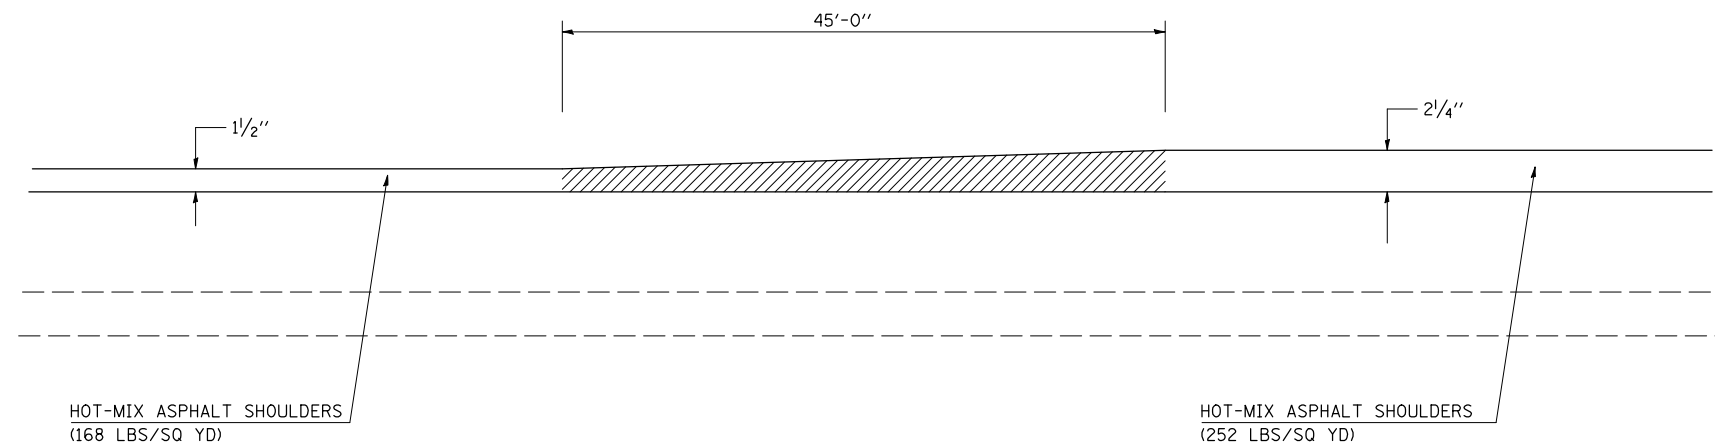

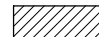 TRANSITION FROM 1 1/2" - 2 1/4"

NOT TO SCALE

ILLINOIS DEPARTMENT OF TRANSPORTATION
 DETAIL FOR
**HMA SURFACE REMOVAL-BUTT JOINT
 AND HMA SHOULDER TRANSITION**

F.A.I. ROUTE 74
 SECTION (20-1)RS-2
 DEWITT COUNTY

SCALE: NONE
 DATE: 01-03-07
 DRAWN BY: CADD
 CHECKED BY: