


F.A.I. RTE.	SECTION	COUNTY	TOTAL SHEETS	SHEET NO.
74	(20-1)RS-2	DEWITT	97	61

## DETAIL FOR RESURFACING SHOULDERS UNDER S.N. 020-0034 AT THE FARMER CITY INTERCHANGE


( EASTBOUND) RT STATION 844+30.80 TO RT STATION 848+15.40  
 ( EASTBOUND) LT STATION 844+30.80 TO LT STATION 848+15.40  
 ( WESTBOUND) RT STATION 844+08.70 TO RT STATION 847+92.67  
 ( WESTBOUND) LT STATION 844+08.70 TO LT STATION 847+92.67

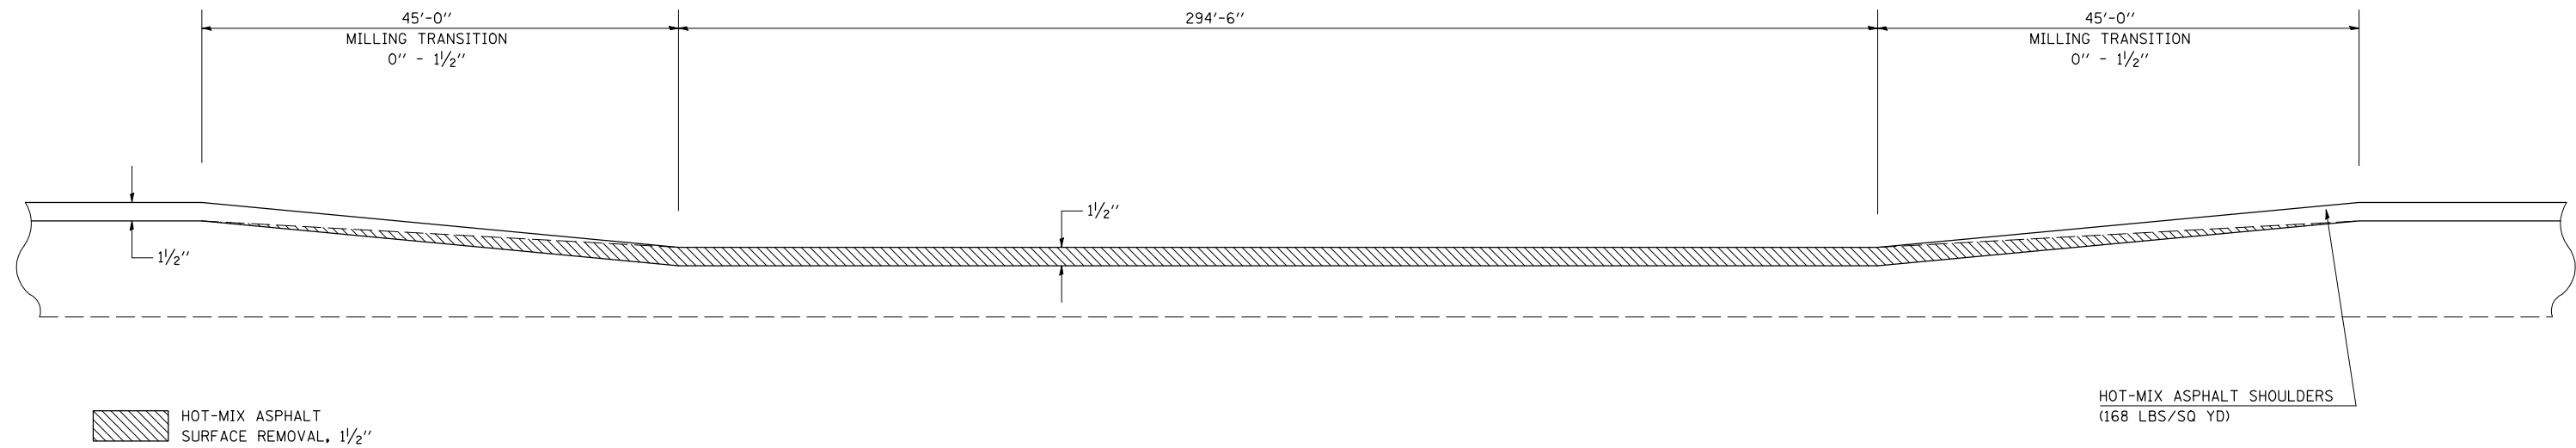

## DETAIL FOR RESURFACING MAINLINE PAVEMENT UNDER S.N. 020-0034 AT THE FARMER CITY INTERCHANGE

( EASTBOUND) STATION 844+30.80 TO STATION 848+15.40  
 ( WESTBOUND) STATION 844+08.70 TO STATION 847+92.67

NOTE:  
 AREA OF MILLING TRANSITION SHALL BE INCLUDED IN CONTRACT UNIT PRICE FOR THE HOT-MIX ASPHALT SURFACE REMOVAL - 2 1/4". NO ADDITIONAL COMPENSATION SHALL BE ALLOWED.

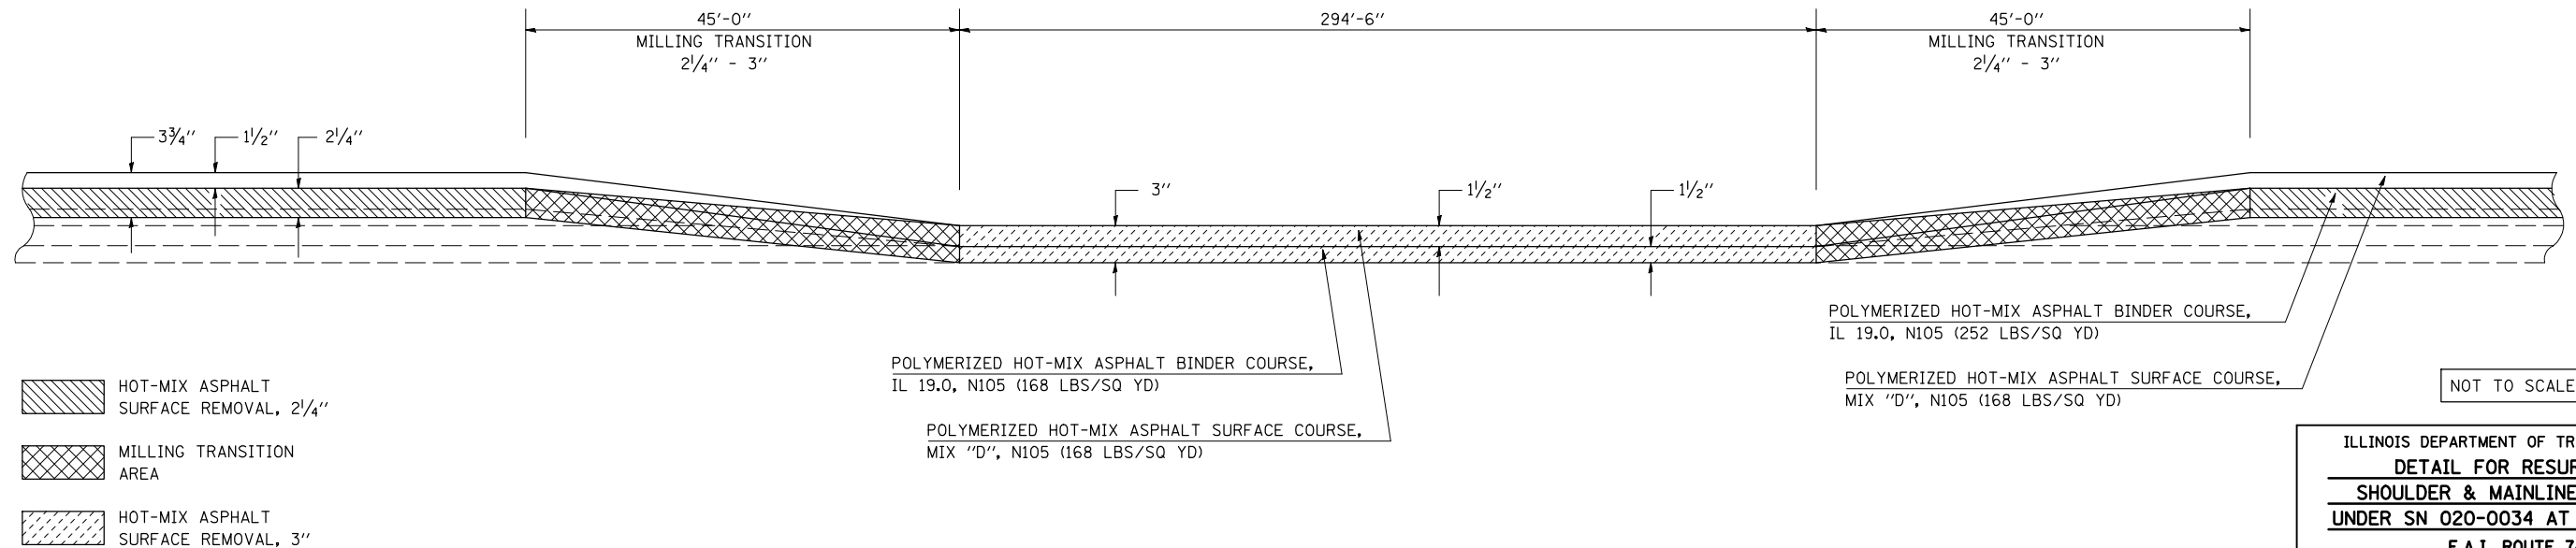

NOT TO SCALE

ILLINOIS DEPARTMENT OF TRANSPORTATION  
 DETAIL FOR RESURFACING  
 SHOULDER & MAINLINE PAVEMENT  
 UNDER SN 020-0034 AT FARMER CITY

F.A.I. ROUTE 74  
 SECTION (20-1)RS-2  
 DEWITT COUNTY

SCALE: NONE  
 DATE: 02-21-08  
 DRAWN BY: CADD  
 CHECKED BY:

PLOT DATE = 3/28/2008  
 FILE NAME = c:\projects\0200034\0200034.dgn  
 PLOT SCALE = 4.23525 / IN.  
 USER NAME = collierb