


PLOT DATE = 3/28/2006  
 PLOT NAME = 637+35.00  
 PLOT SCALE = 10.5682 / IN.  
 USER NAME = collier-bv

ORIGINAL SURVEYED SURVEY PLOTTED DATE AREAS CHECKED NO.  
 BY DATE

FINAL SURVEY SURVEYED SURVEY PLOTTED DATE AREAS CHECKED NO.  
 BY DATE

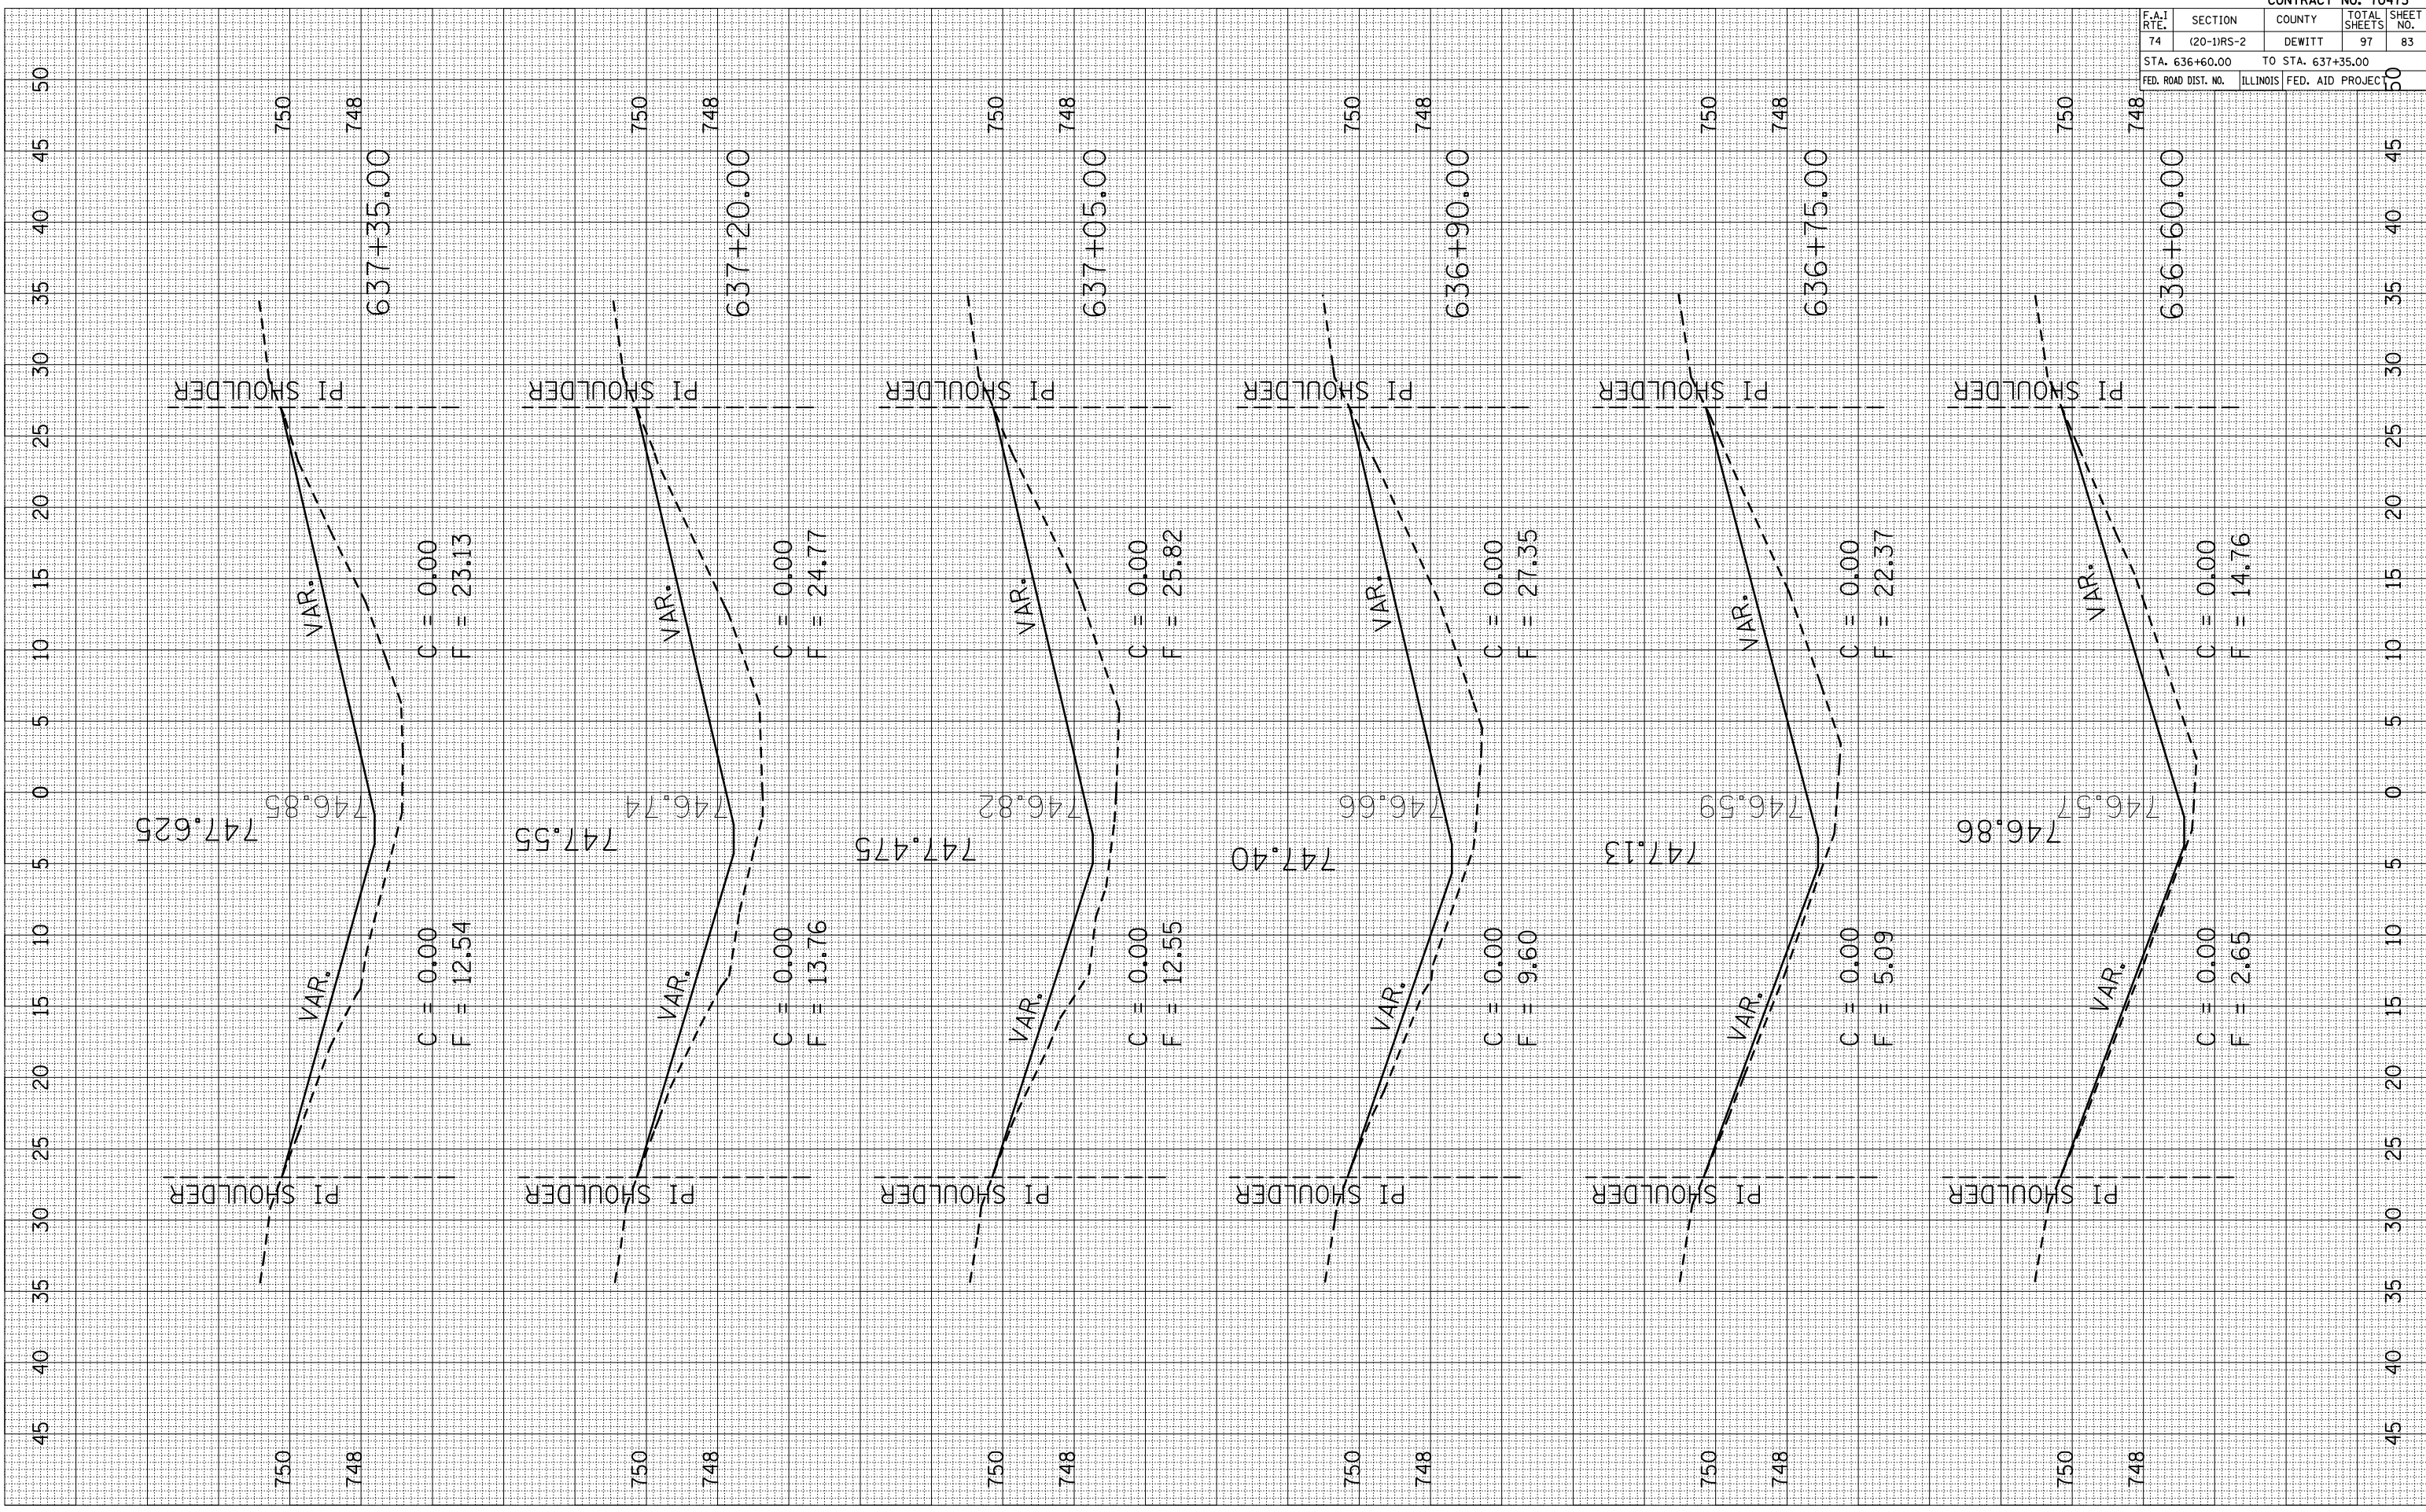

CONTRACT NO. 70475				
F.A.I. RTE.	SECTION	COUNTY	TOTAL SHEETS	SHEET NO.
74	(20-1)RS-2	DEWITT	97	83
STA. 636+60.00		TO STA. 637+35.00		
FED. ROAD DIST. NO.	ILLINOIS	FED. AID PROJECT		