


PLOT DATE = 3/28/2006
 PLOT NAME = 637+50.00
 PLOT SCALE = 10.5682' / IN.
 USER NAME = collier-bv

ORIGINAL SURVEYED SURVEY PLOTTED DATE AREAS CHECKED NO.

FINAL SURVEY SURVEYED SURVEY PLOTTED DATE AREAS CHECKED NO.

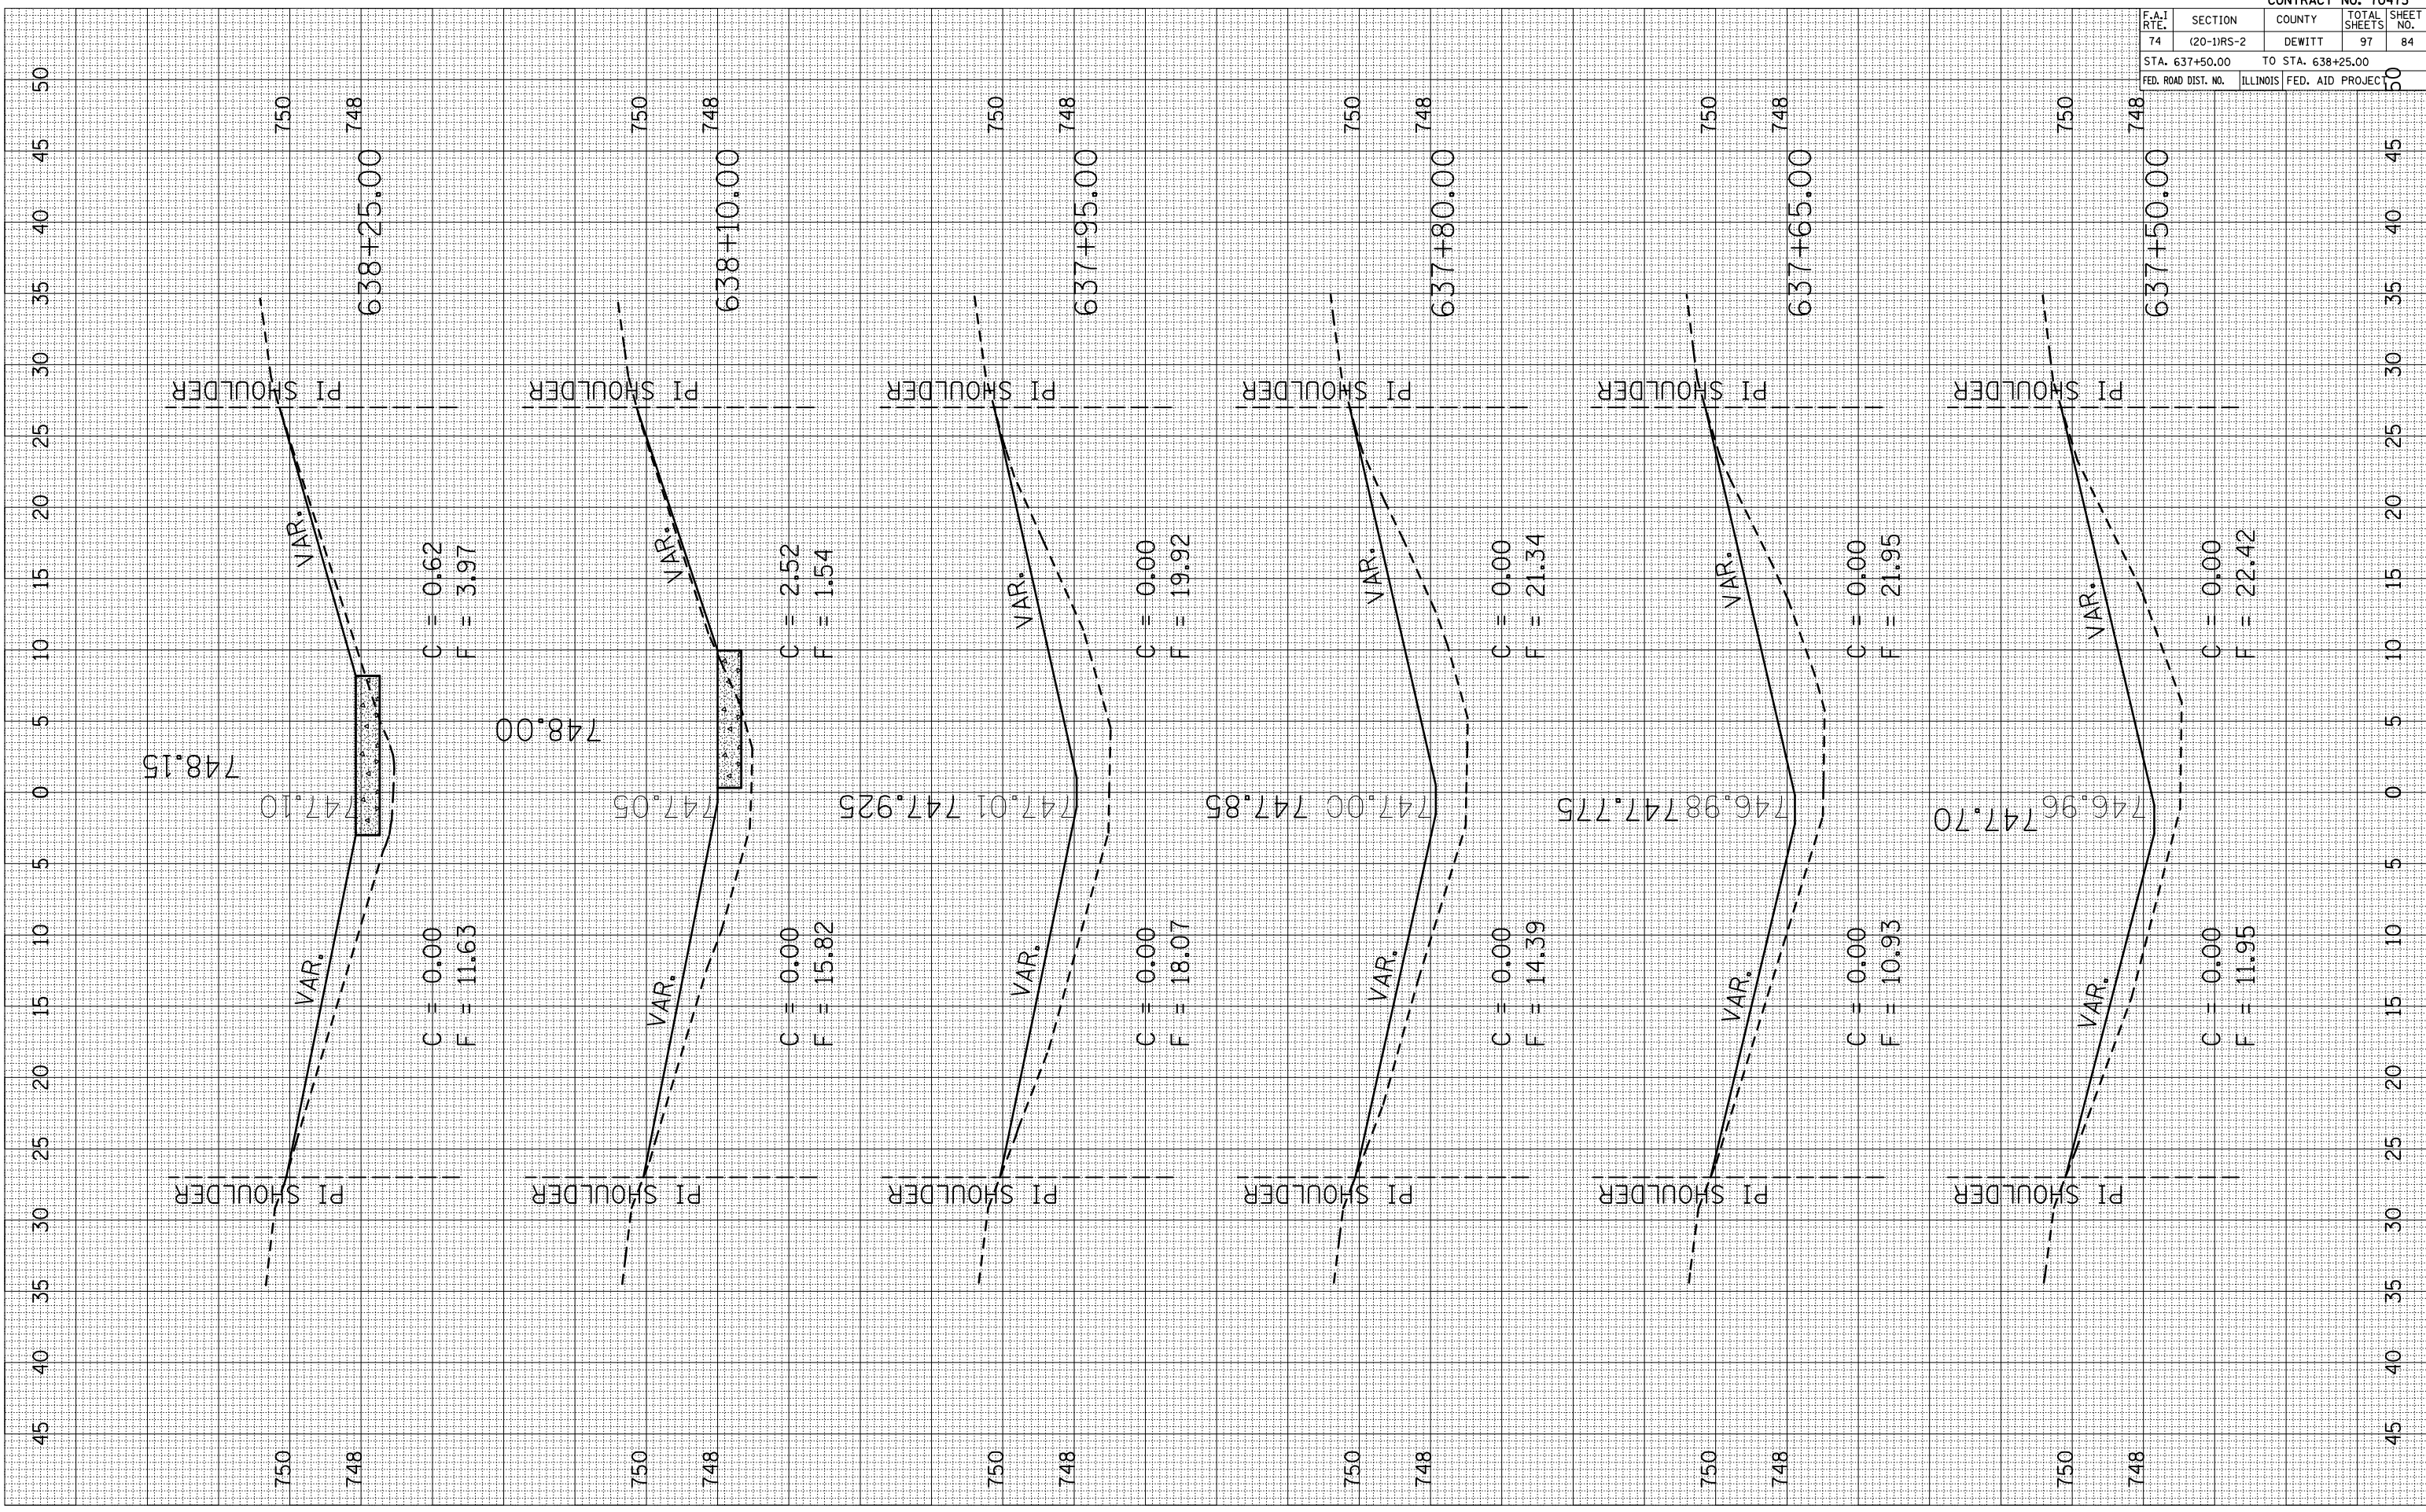

CONTRACT NO. 70475				
F.A.I. RTE.	SECTION	COUNTY	TOTAL SHEETS	SHEET NO.
74	(20-1)RS-2	DEWITT	97	84
STA. 637+50.00		TO STA. 638+25.00		
FED. ROAD DIST. NO.	ILLINOIS	FED. AID PROJECT		