


PLOT DATE = 3/28/2006
 FILE NAME = 081714.dwg
 PLOT SCALE = 10.5682 / IN.
 USER NAME = collier-bv

ORIGINAL SURVEYED SURVEY PLOTTED
 NOTE BOOK NO. AREAS CHECKED

FINAL SURVEY SURVEYED SURVEY PLOTTED
 NOTE BOOK NO. AREAS CHECKED

BY DATE

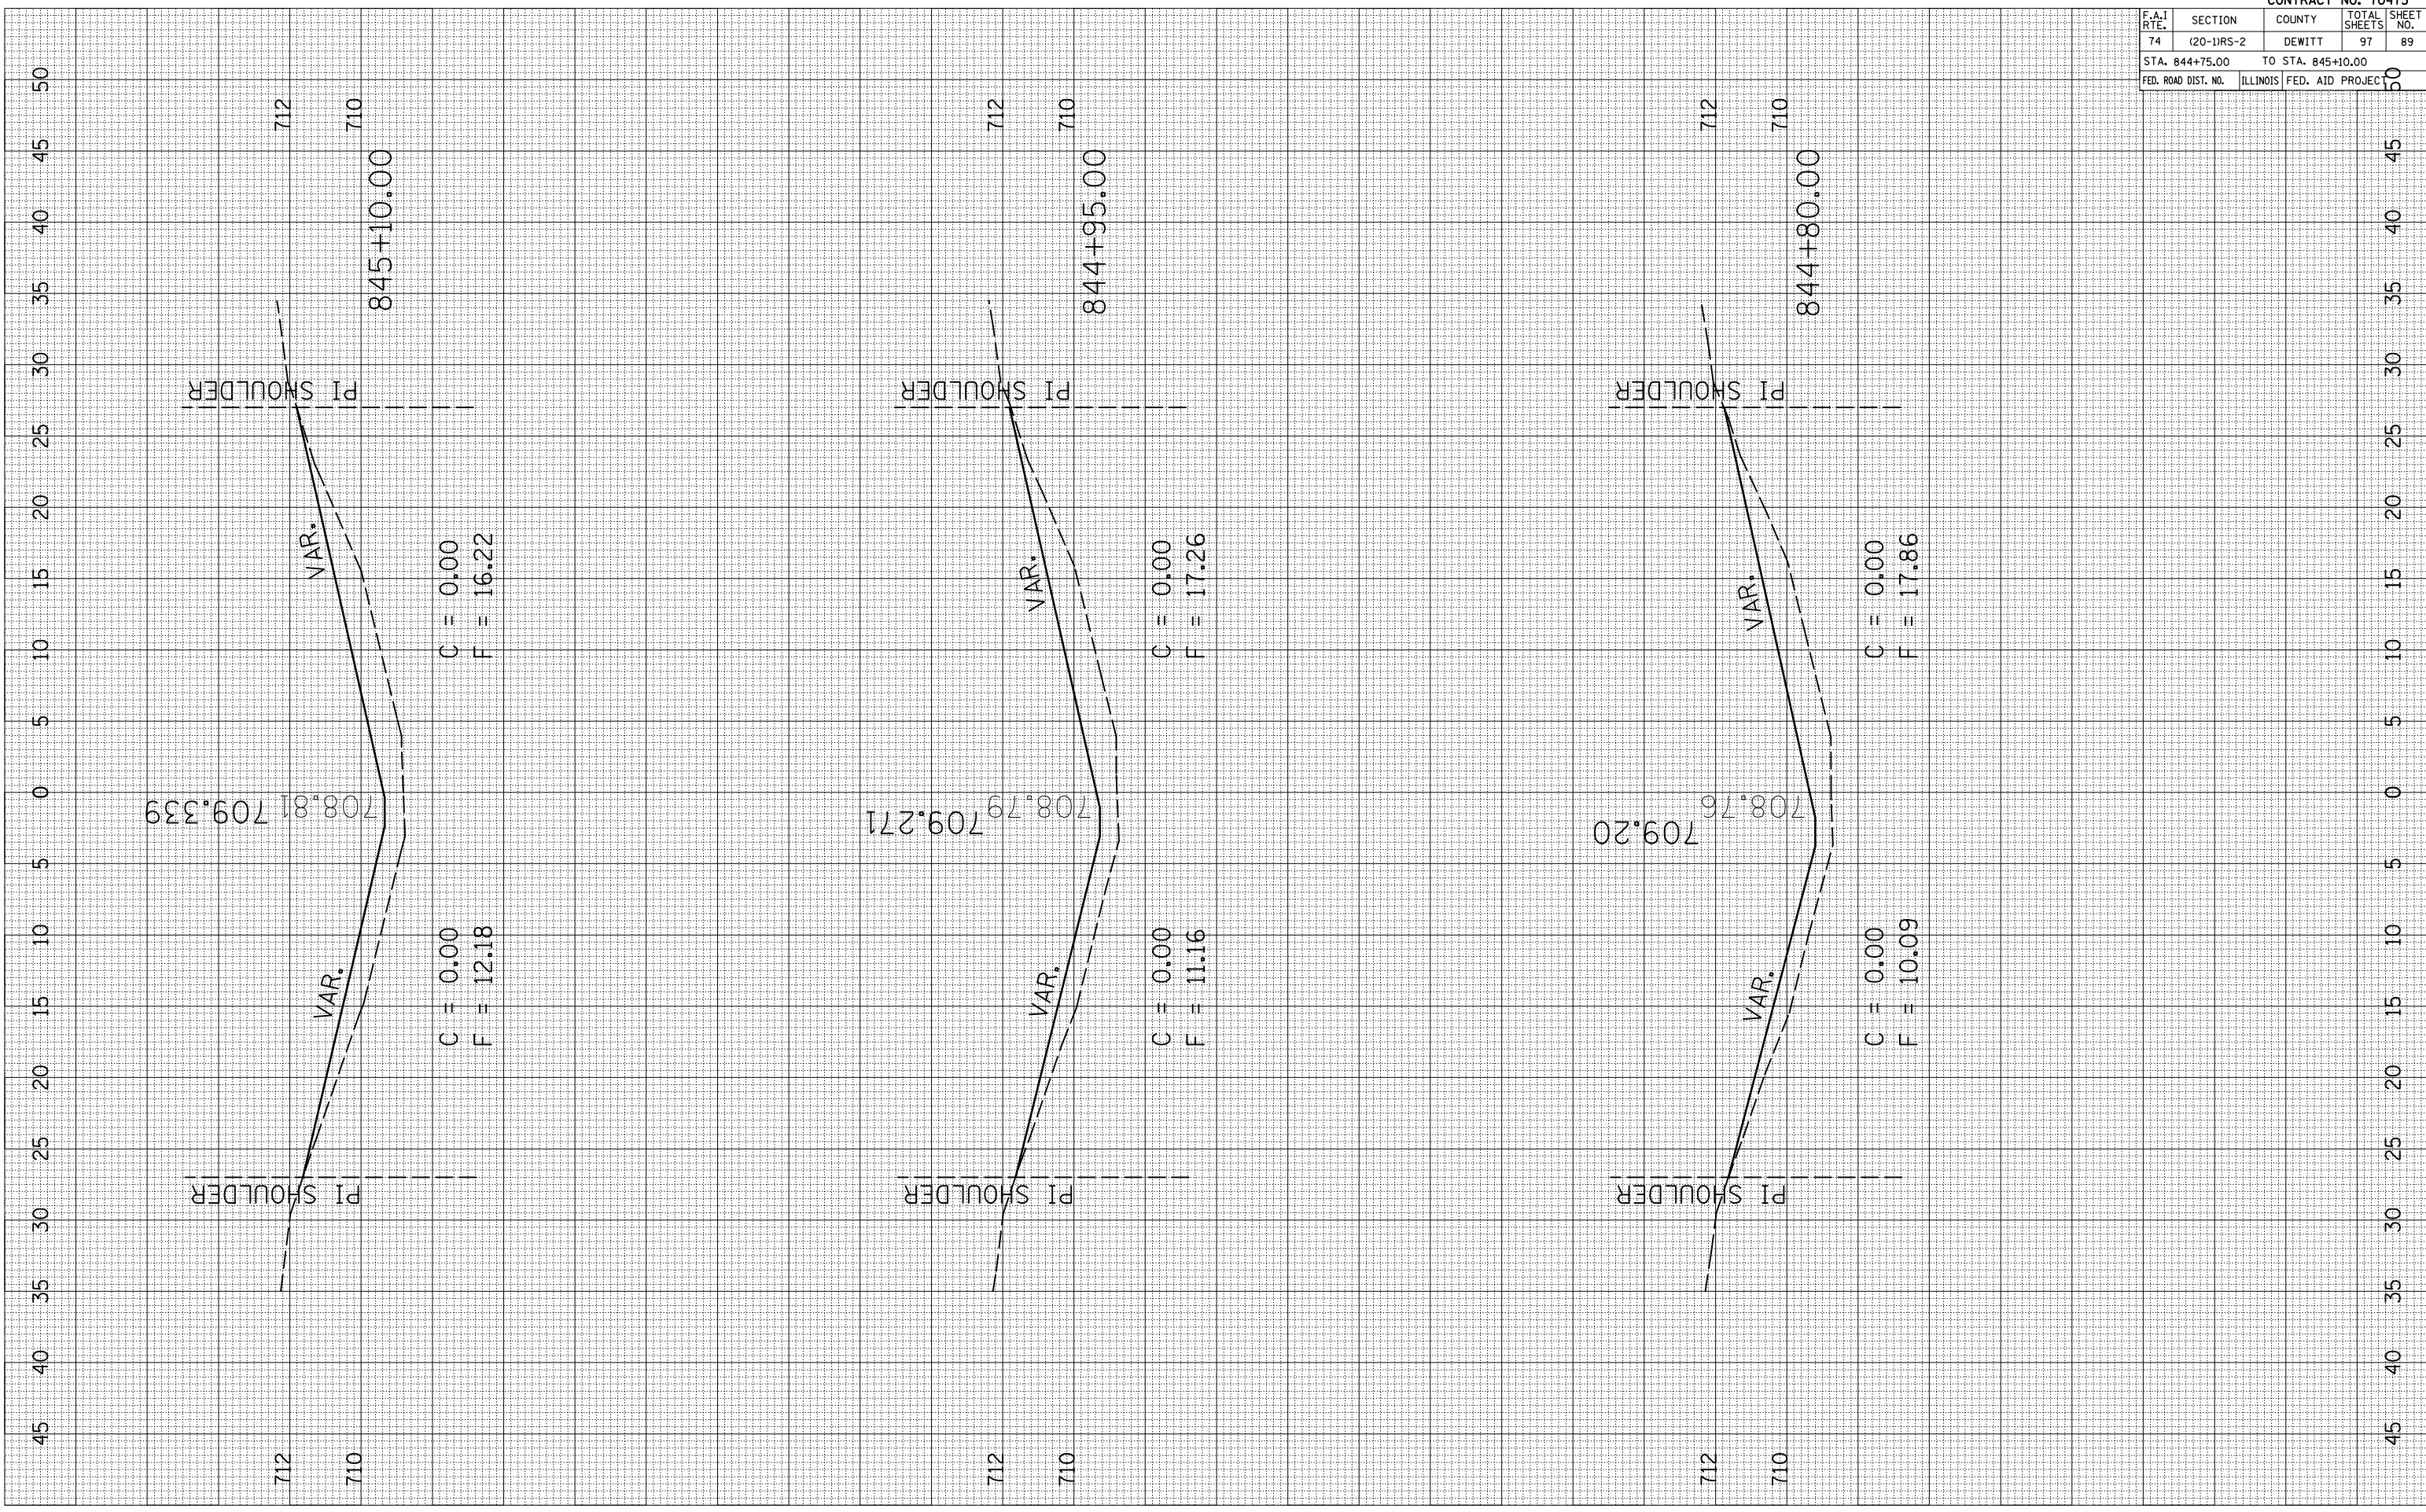

CONTRACT NO. 70475				
F.A.I. RTE.	SECTION	COUNTY	TOTAL SHEETS	SHEET NO.
74	(20-1)RS-2	DEWITT	97	89
STA. 844+75.00 TO STA. 845+10.00				
FED. ROAD DIST. NO.	ILLINOIS	FED. AID PROJECT		