


PLOT DATE = 3/28/2006  
PLOT NAME = 4692285 (8)174.s  
PLOT SCALE = 10.5882 / IN.  
USER NAME = collier-bv

ORIGINAL SURVEYED SURVEY BY DATE  
PLOTTED SURVEY BY DATE  
NOTE BOOK NO. AREAS CHECKED

FINAL SURVEYED SURVEY BY DATE  
PLOTTED SURVEY BY DATE  
NOTE BOOK NO. AREAS CHECKED

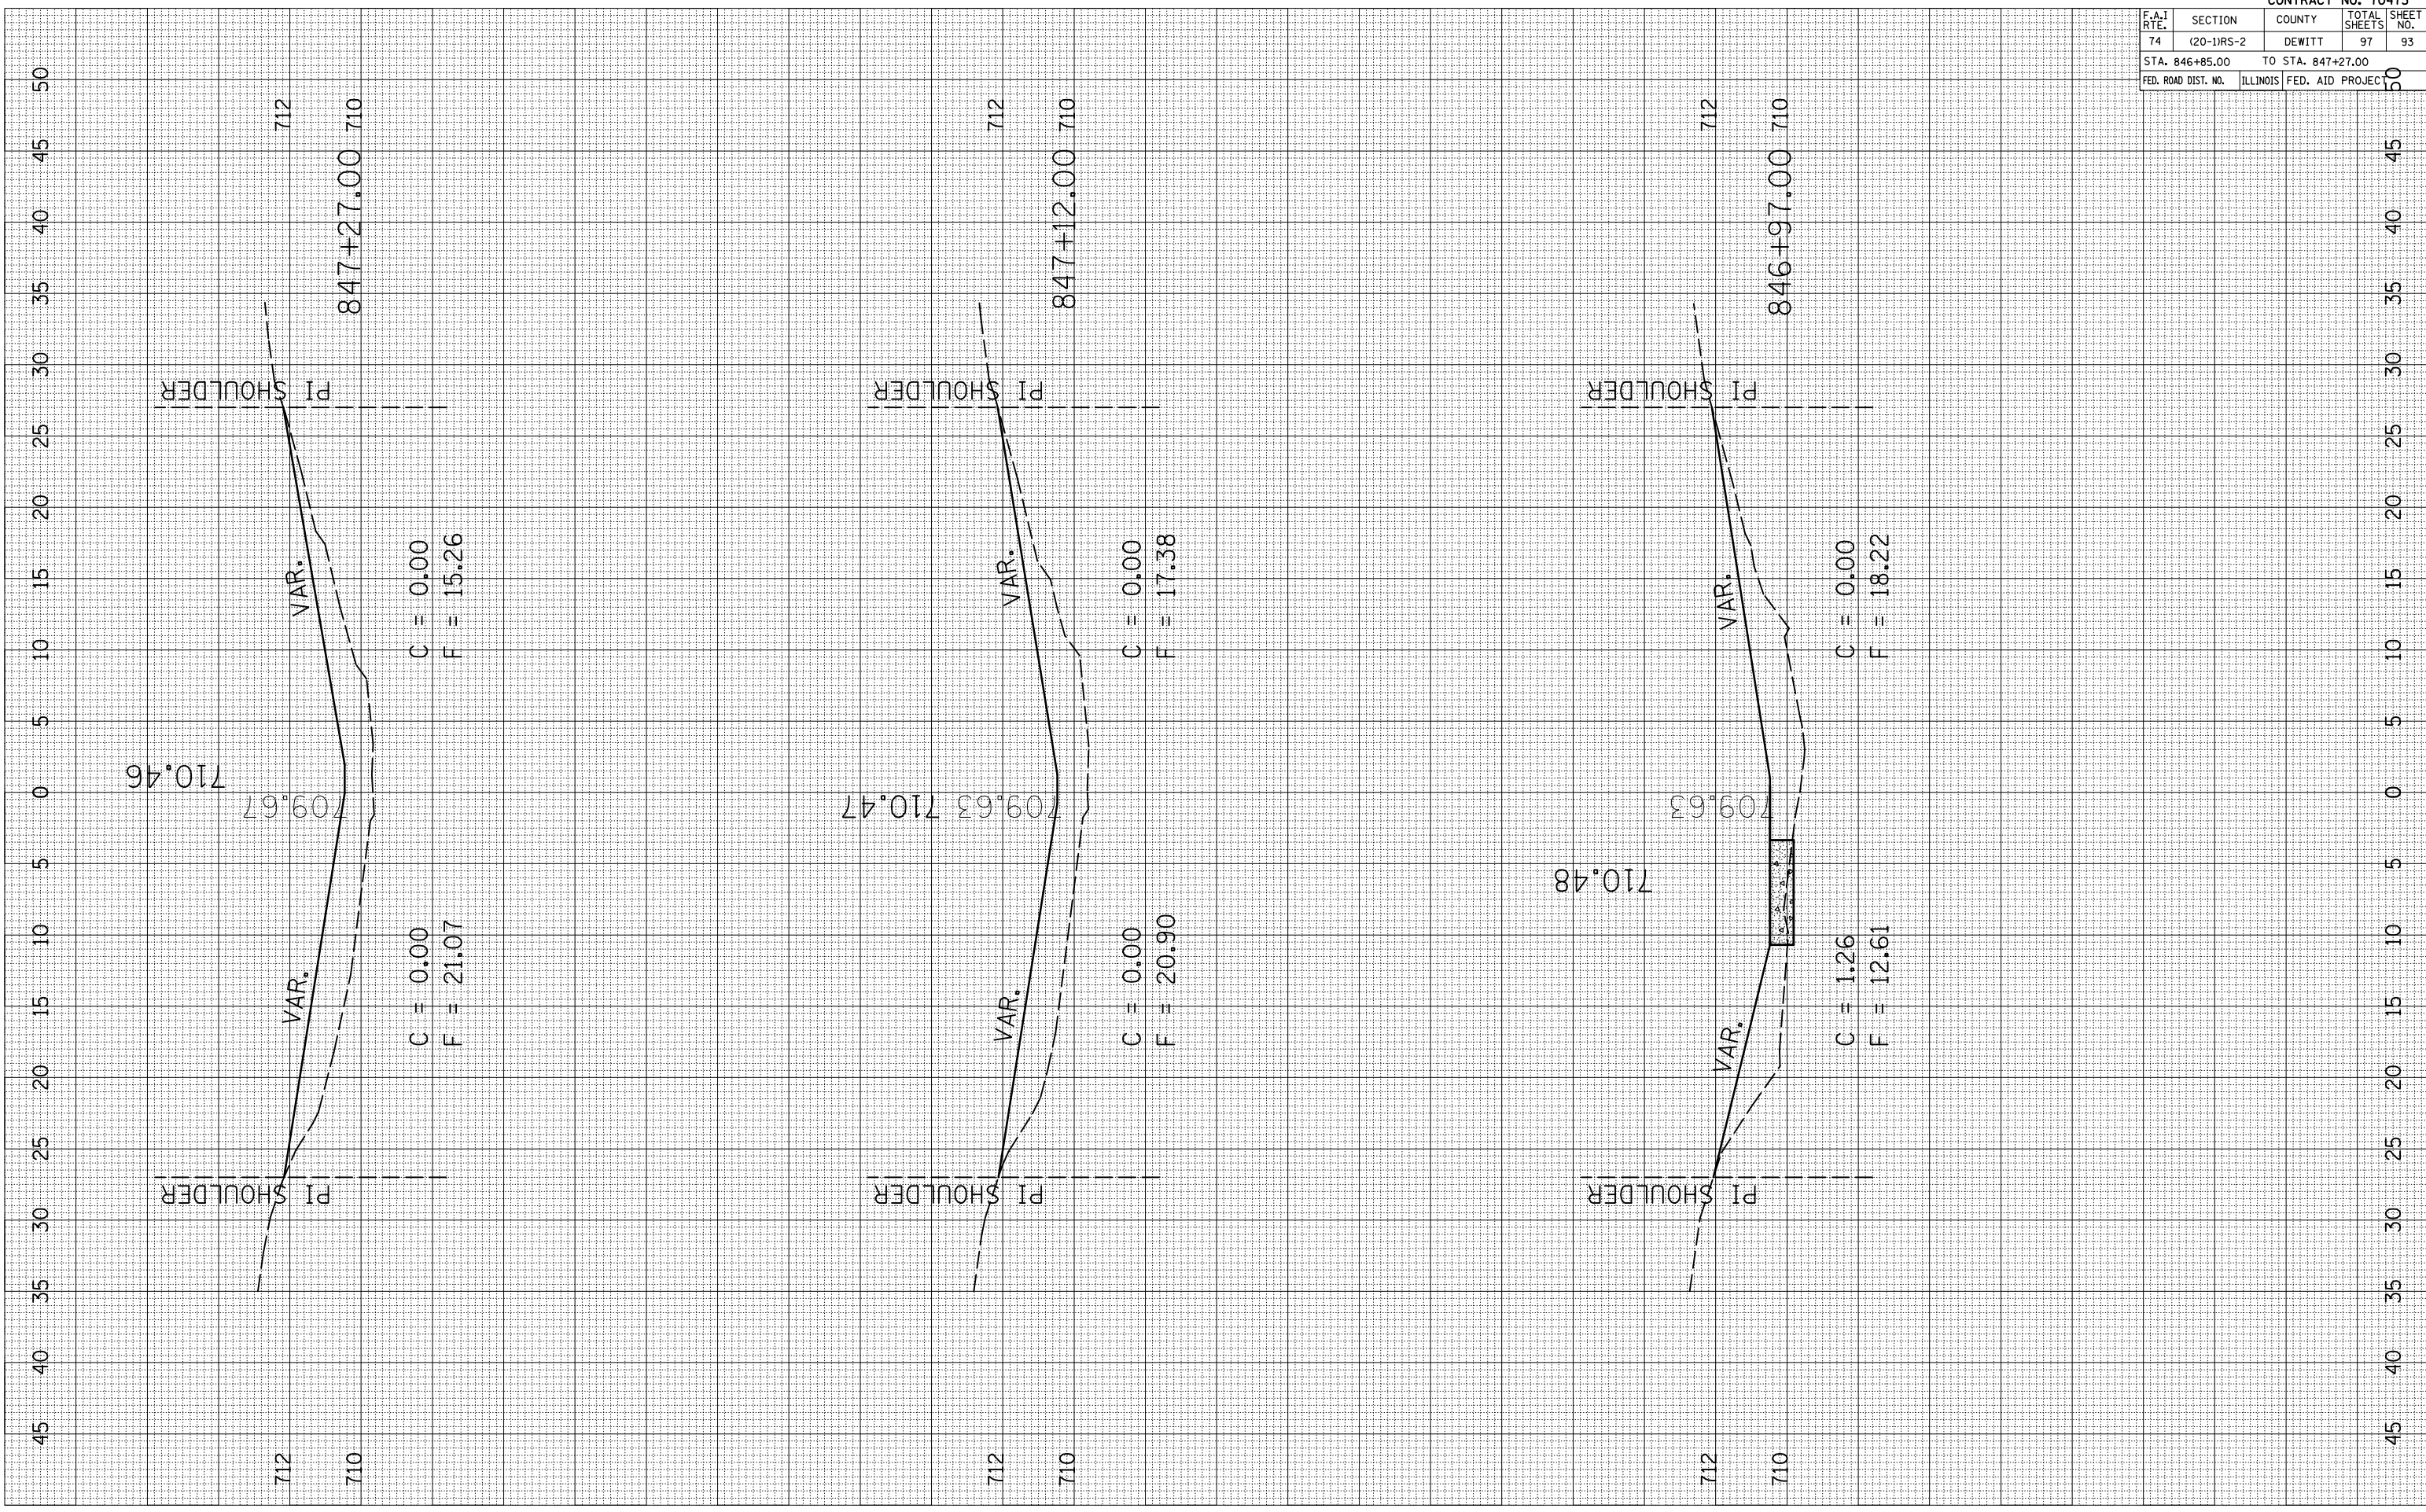

| CONTRACT NO. 70475  |            |                   |              |           |
|---------------------|------------|-------------------|--------------|-----------|
| F.A.I. RTE.         | SECTION    | COUNTY            | TOTAL SHEETS | SHEET NO. |
| 74                  | (20-1)RS-2 | DEWITT            | 97           | 93        |
| STA. 846+85.00      |            | TO STA. 847+27.00 |              |           |
| FED. ROAD DIST. NO. | ILLINOIS   | FED. AID PROJECT  |              |           |