



EXISTING TYPICAL CROSS SECTION

FAP 749 (IL-133)
STATION 694+92.30 TO STATION 697+07.00

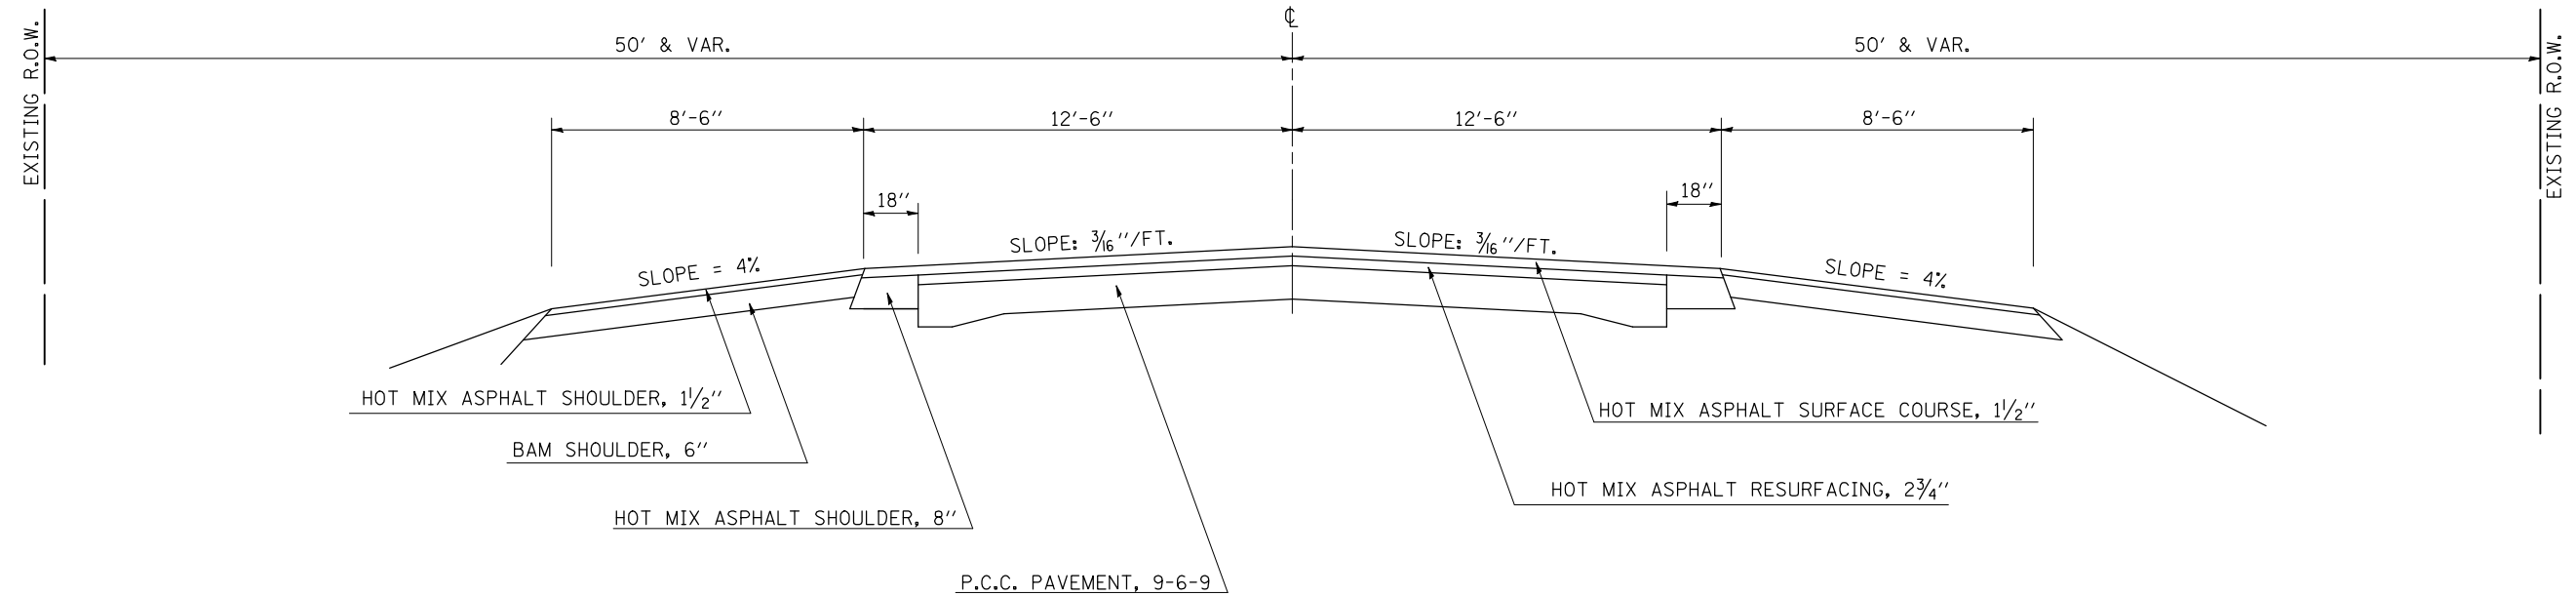

EXISTING TYPICAL CROSS SECTION

F. A. P. 749 (IL 133)
STATION 697+07.00 TO STATION 699+97.69
STATION EQUATION
STA. 699+97.69 (BK) = STA. 5366+81.08 (AH)

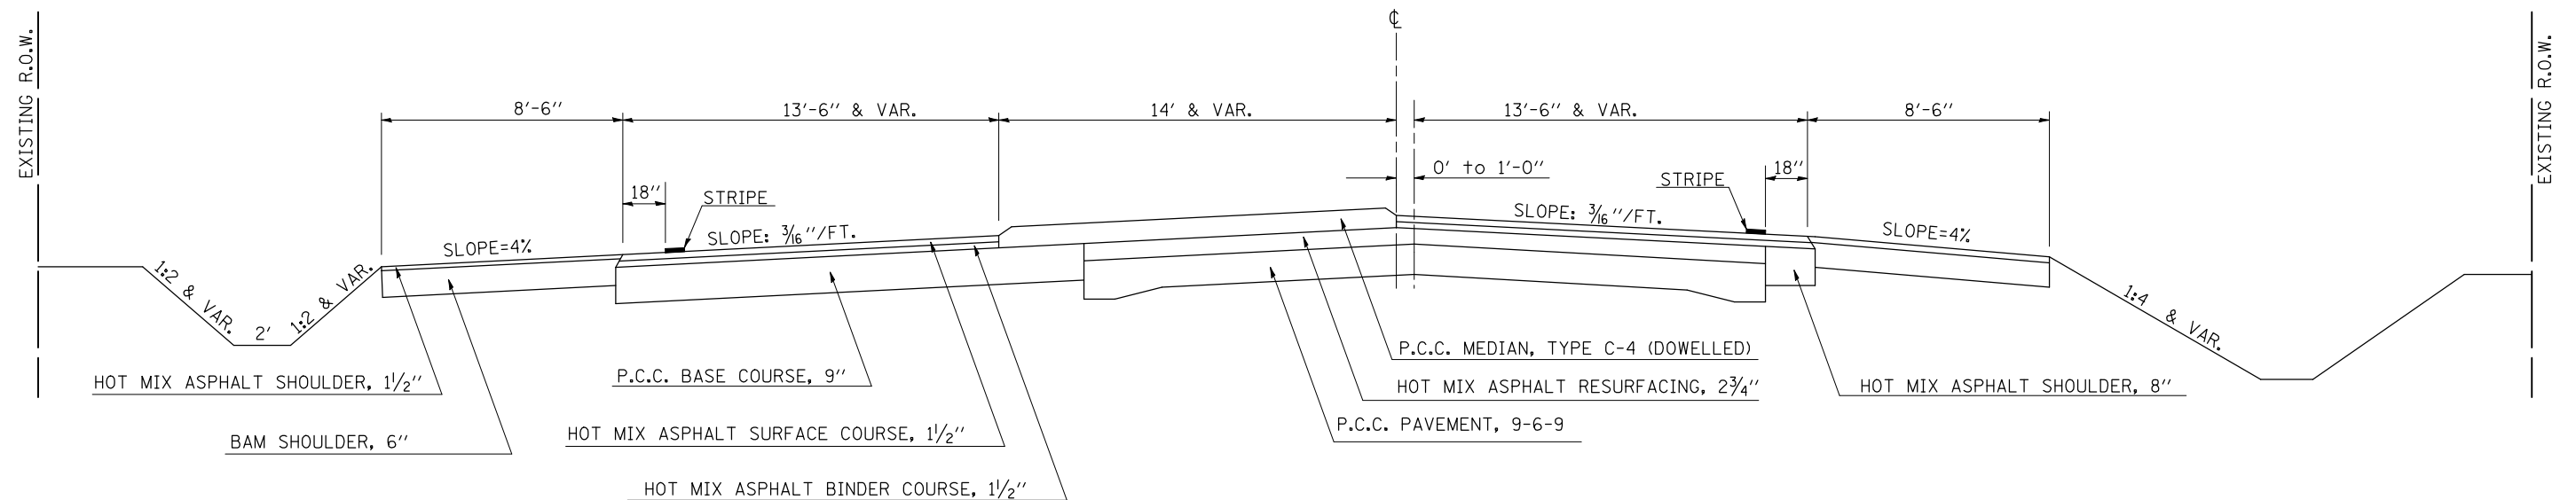

FILE NAME =	USER NAME = sheehyom	DESIGNED -	REVISED -
ct:\projects\d500807 (v8)\70638\typical.dgn		DRAWN -	REVISED -
		CHECKED -	REVISED -
		DATE -	REVISED -

**STATE OF ILLINOIS
DEPARTMENT OF TRANSPORTATION**

**EXISTING TYPICAL X-SECTIONS
PAVING COLD MILLING IL-133 TO LOWER-T IN PARIS**

SCALE: SHEET NO. OF SHEETS STA. TO STA.

F.A.P. RTE.	SECTION	COUNTY	TOTAL SHEETS	SHEET NO.
91	• 1 RS-4 & 101 RS-6	EDGAR	35	6
CONTRACT NO. 70638				
FED. ROAD DIST. NO. ILLINOIS FED. AID PROJECT				