



EXISTING TYPICAL CROSS SECTION

(F. A. 91 JASPER STREET)
 STATION 5366+81.06 TO STATION 5373+00.00
 STATION EQUATION
 STA. 699+97.69 (BK) = STA. 5366+81.08 (AH)

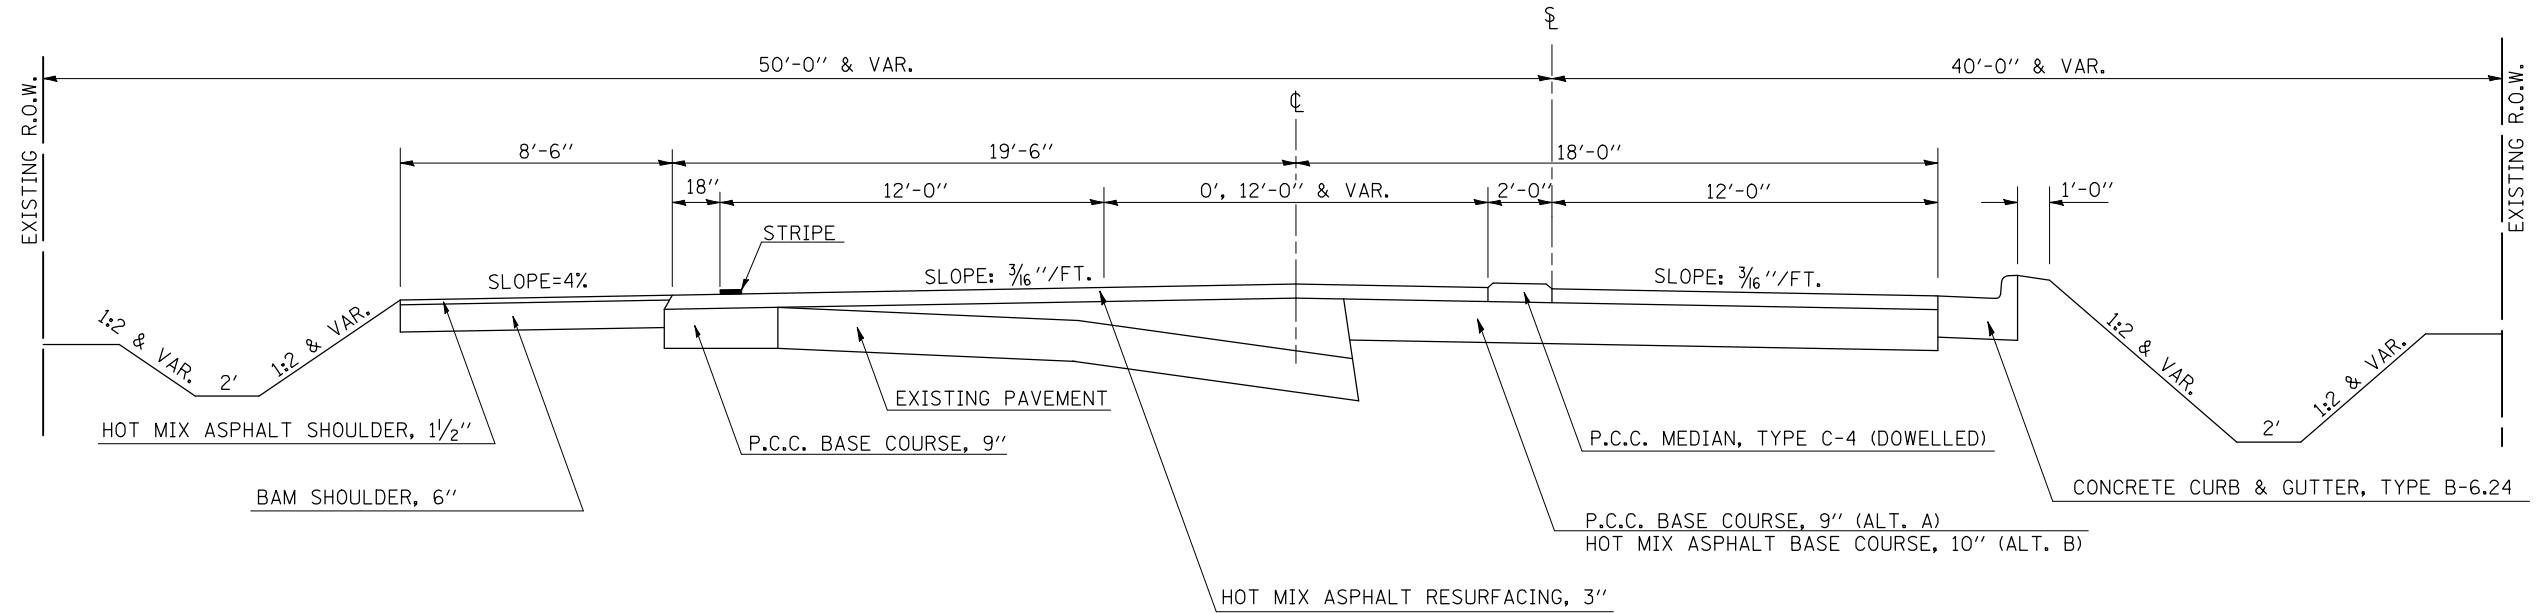


EXISTING TYPICAL CROSS SECTION

(F. A. 91 JASPER STREET)
 STATION 5373+00.00 TO STATION 5386+32.76
 STATION EQUATION
 STA. 5386+32.76 (BK) = STA. 1386+32.76 (AH)
 PAVING OMISSION (RR CROSSING)
 STA. 5382+52 = STA. 5382+80

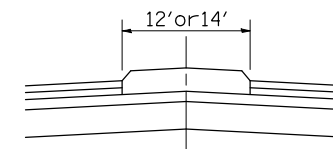

DETAIL WITH P.C.C. MEDIAN, TYPE C-4 (DOWELLED)
 STATION 5373+60.4 TO STATION 5373+77.8
 STATION 5382+33 TO STATION 5383+46

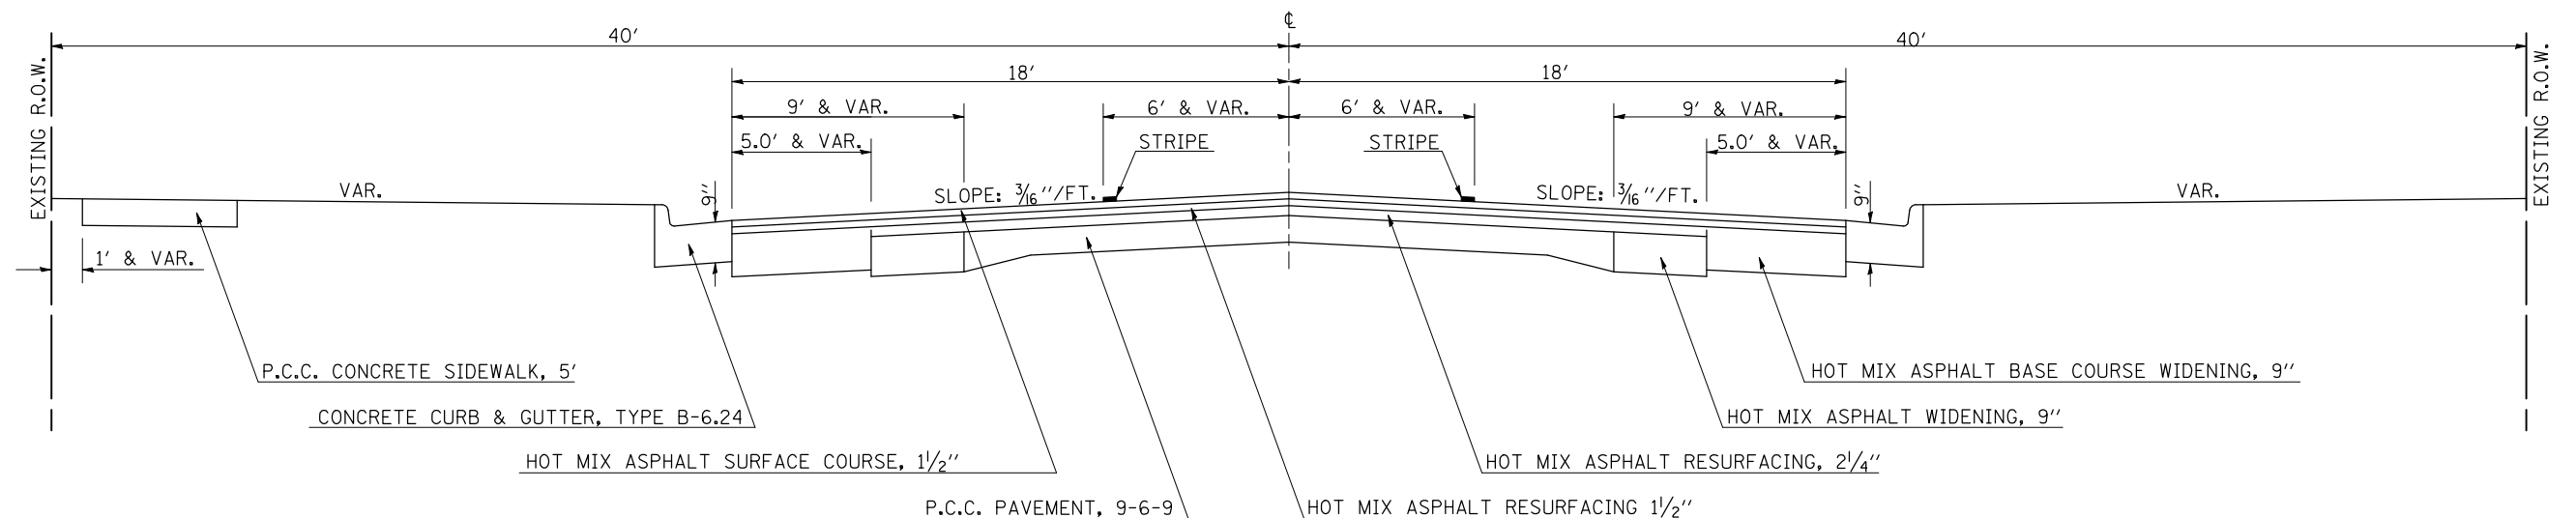

FILE NAME =	USER NAME = sheehyom	DESIGNED -	REVISED -
ct:\projects\d500807 (v8)\70638\typicals.dgn		DRAWN -	REVISED -
		CHECKED -	REVISED -
		DATE -	REVISED -

STATE OF ILLINOIS
 DEPARTMENT OF TRANSPORTATION

EXISTING TYPICAL X-SECTIONS
 PAVING COLD MILLING IL-133 TO LOWER-T IN PARIS

SCALE: SHEET NO. OF SHEETS STA. TO STA.

F.A.P. RTE.	SECTION	COUNTY	TOTAL SHEETS	SHEET NO.
91	• 1 RS-4 & 101 RS-6	EDGAR	35	7
CONTRACT NO. 70638				
FED. ROAD DIST. NO. ILLINOIS FED. AID PROJECT				