


EXISTING TYPICAL CROSS SECTION


(F. A. 91 JASPER STREET)
 STATION 1386+32.76 TO STATION 1404+04.00

STATION EQUATION
 STA. 5386+32.76 (BK) = STA. 1386+32.76 (AH)

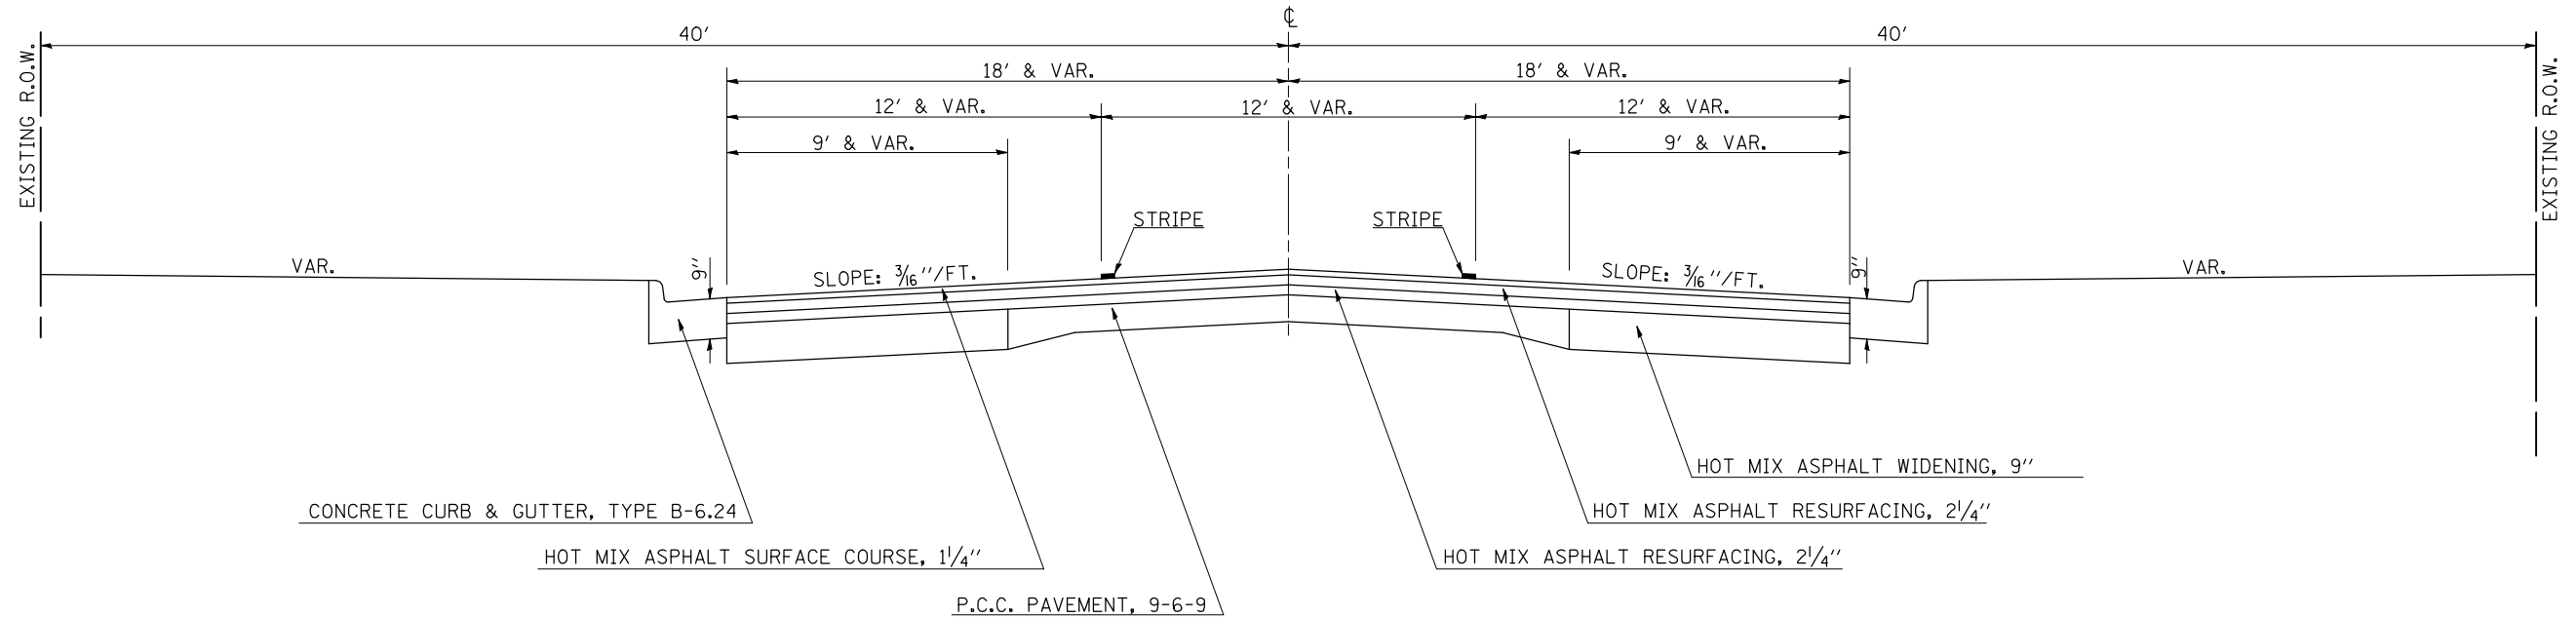

EXISTING TYPICAL CROSS SECTION

(F. A. 91 JASPER STREET)
 STATION 1404+04 TO TO STATION 1411+00

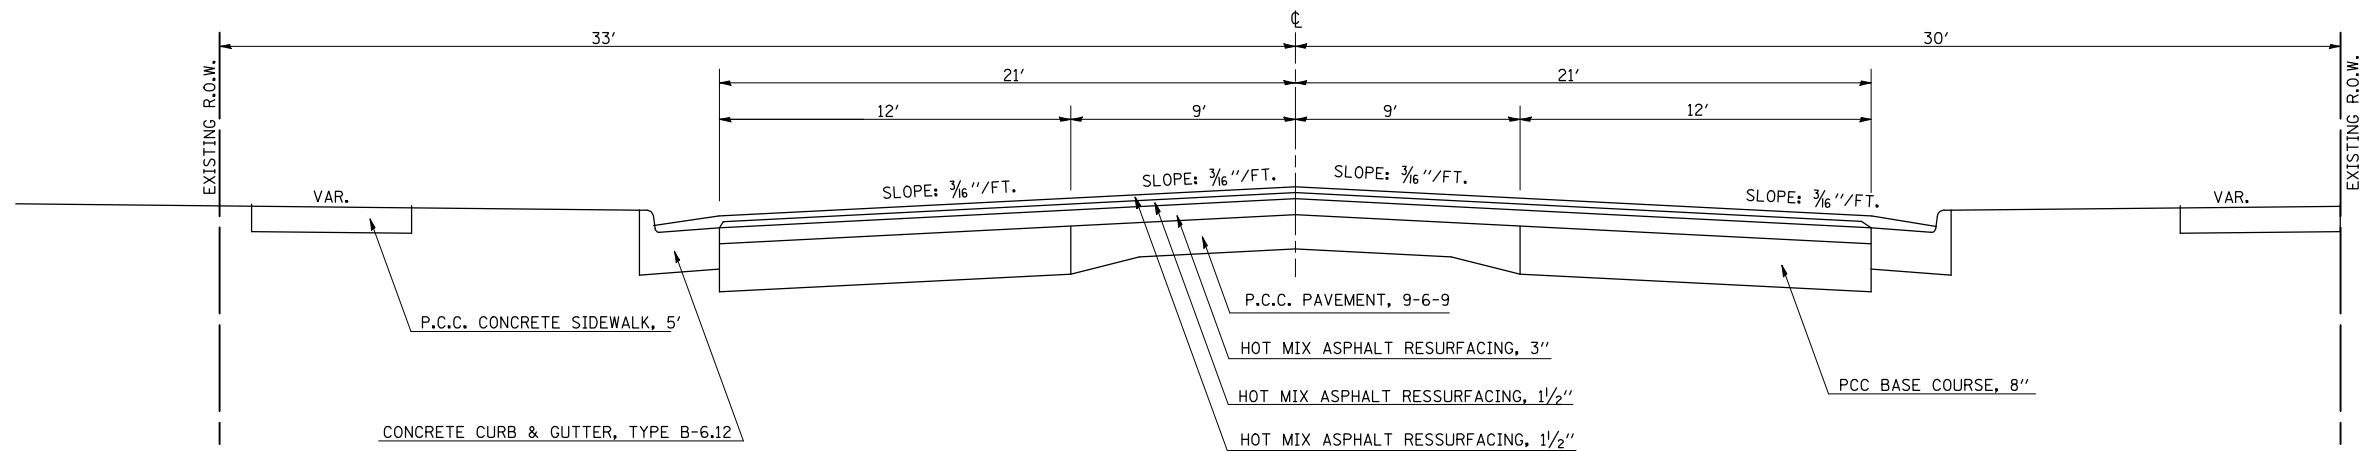

FILE NAME =	USER NAME = sheehyom	DESIGNED -	REVISED -
ct\projects\d500807 (v8)\70638typicals.dgn		DRAWN -	REVISED -
		CHECKED -	REVISED -
		DATE -	REVISED -

**STATE OF ILLINOIS
 DEPARTMENT OF TRANSPORTATION**

**EXISTING TYPICAL X-SECTIONS
 PAVING COLD MILLING IL-133 TO LOWER-T IN PARIS**

SCALE: SHEET NO. OF SHEETS STA. TO STA.

F.A.P. RTE.	SECTION	COUNTY	TOTAL SHEETS	SHEET NO.
91	• 1 RS-4 & 101 RS-6	EDGAR	35	8
FED. ROAD DIST. NO. ILLINOIS FED. AID PROJECT			CONTRACT NO. 70638	