



① PROPOSED TYPICAL CROSS SECTION

FAP 749 (IL-133)
STATION 694+92.30 TO STATION 697+07.00 ②

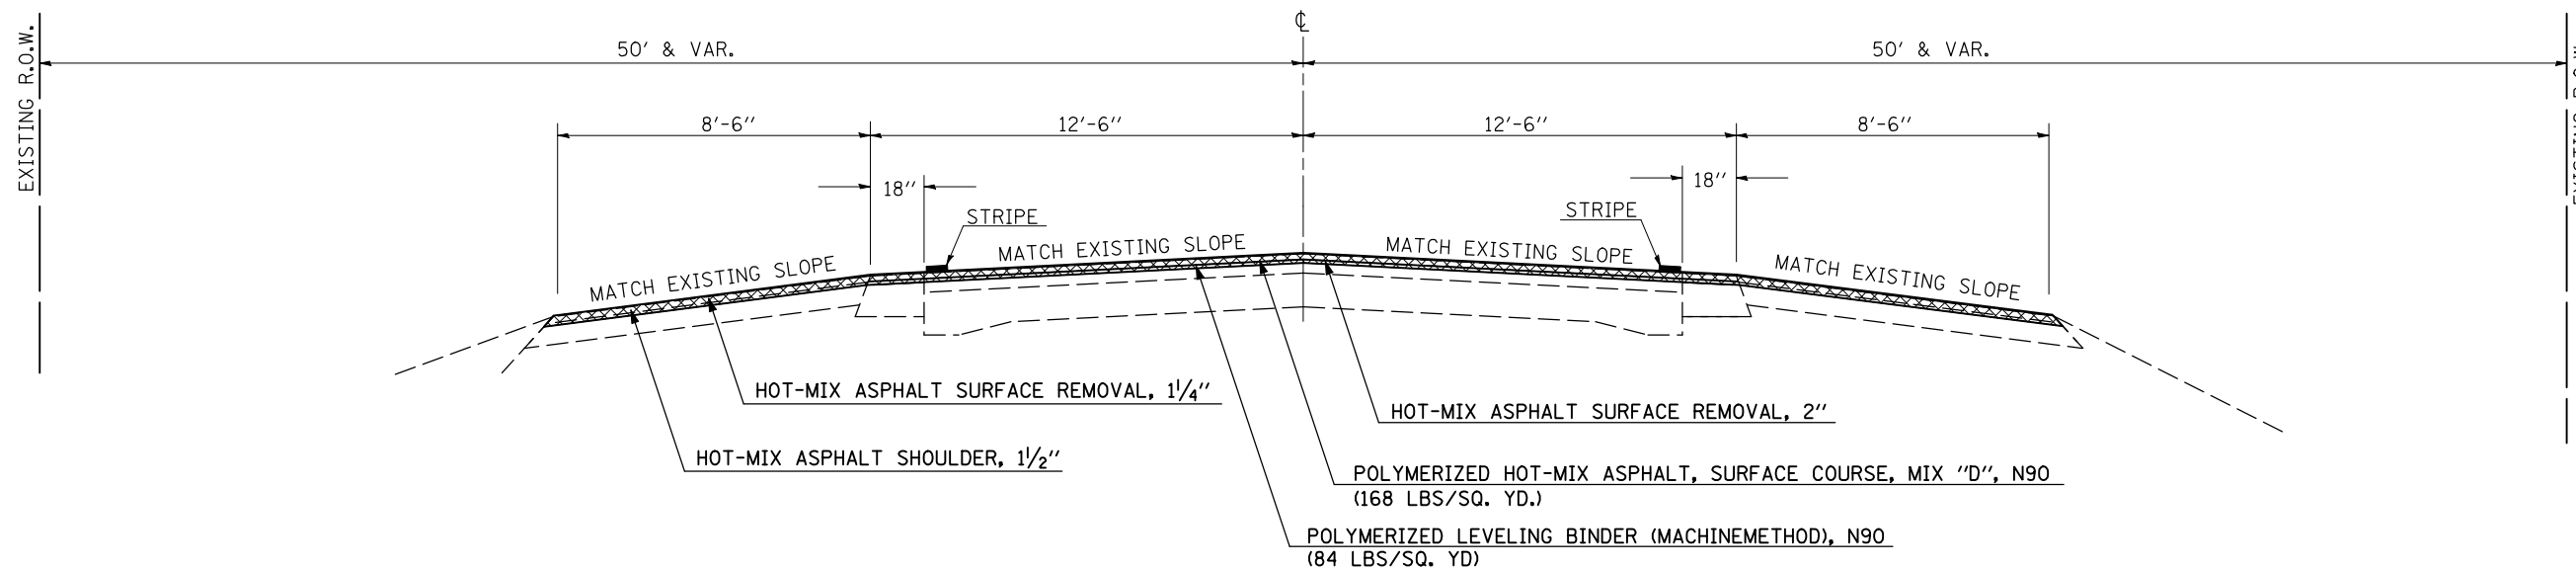

② PROPOSED TYPICAL CROSS SECTION

F. A. P. 749 (IL 133)
① STATION 697+07.00 TO STATION 699+97.69 ③
STATION EQUATION
STA. 699+97.69 (BK) = STA. 5366+81.08 (AH)

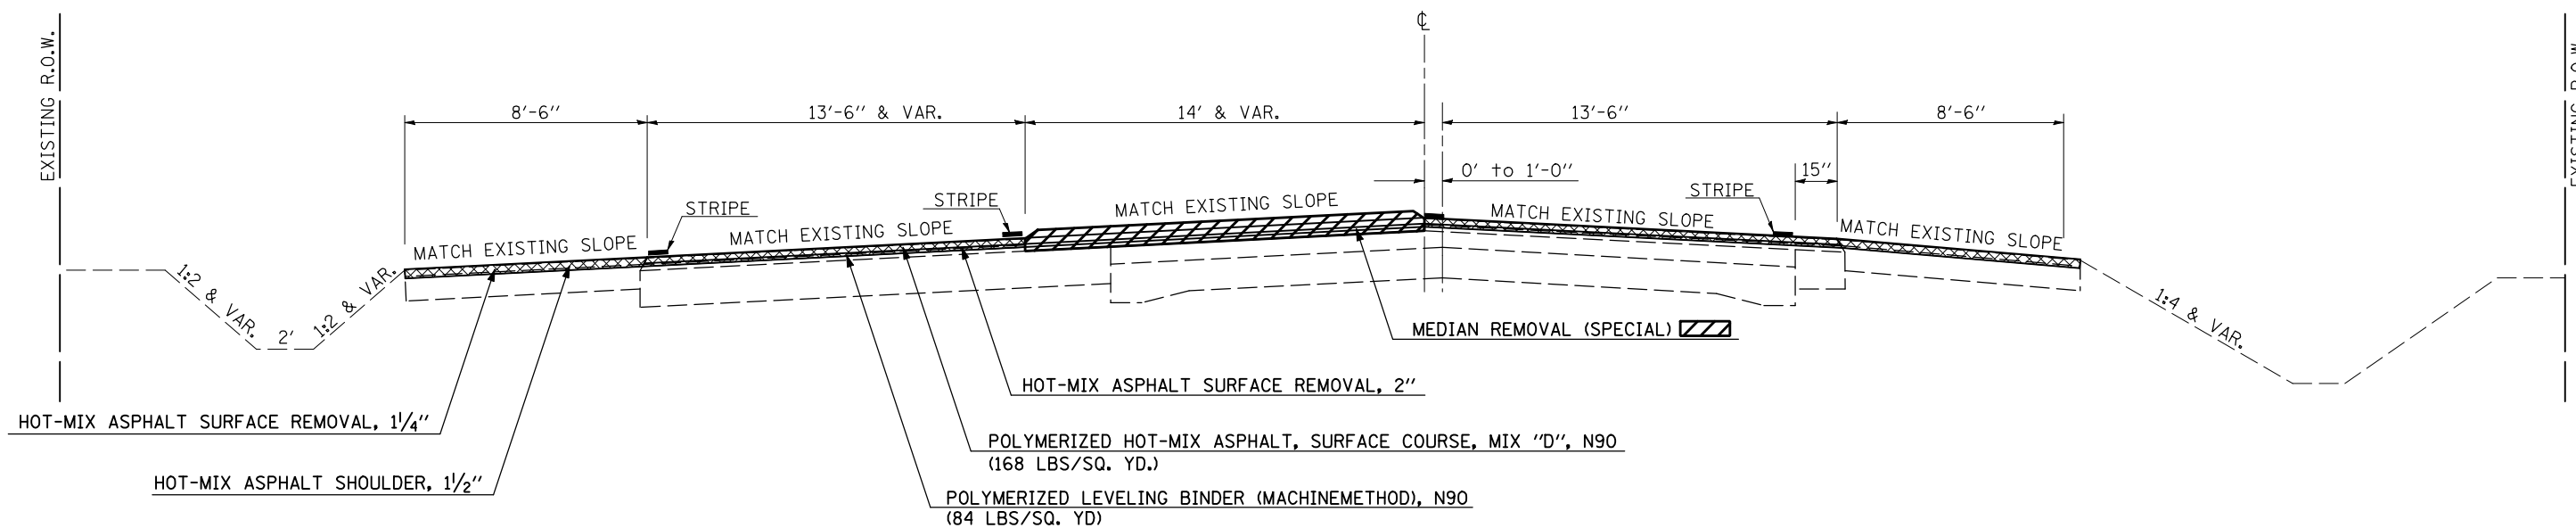

| | | | |
|--|-----------------------------|------------|-----------|
| FILE NAME = | USER NAME = sheehyom | DESIGNED - | REVISED - |
| ct:\projects\d500807 (v8)\70638\typicals.dgn | | DRAWN - | REVISED - |
| | PLOT SCALE = 42.0000' / IN. | CHECKED - | REVISED - |
| | PLOT DATE = 3/26/2008 | DATE - | REVISED - |

**STATE OF ILLINOIS
DEPARTMENT OF TRANSPORTATION**

**PROPOSED TYPICAL X-SECTIONS
PAVING COLD MILLING IL-133 TO LOWER-T IN PARIS**

SCALE: SHEET NO. OF SHEETS STA. TO STA.

| F.A.P. RTE. | SECTION | COUNTY | TOTAL SHEETS | SHEET NO. |
|---|---------------------|--------|--------------|-----------|
| 91 | • 1 RS-4 & 101 RS-6 | EDGAR | 35 | 10 |
| CONTRACT NO. 70638 | | | | |
| FED. ROAD DIST. NO. ILLINOIS FED. AID PROJECT | | | | |