


⑤ PROPOSED TYPICAL CROSS SECTION

(F. A. 91 JASPER STREET)

④ STATION 1386+32.76 TO STATION 1404+04.00 ⑥

STATION EQUATION


STA. 5386+32.76 (BK) = STA. 1386+32.76 (AH)

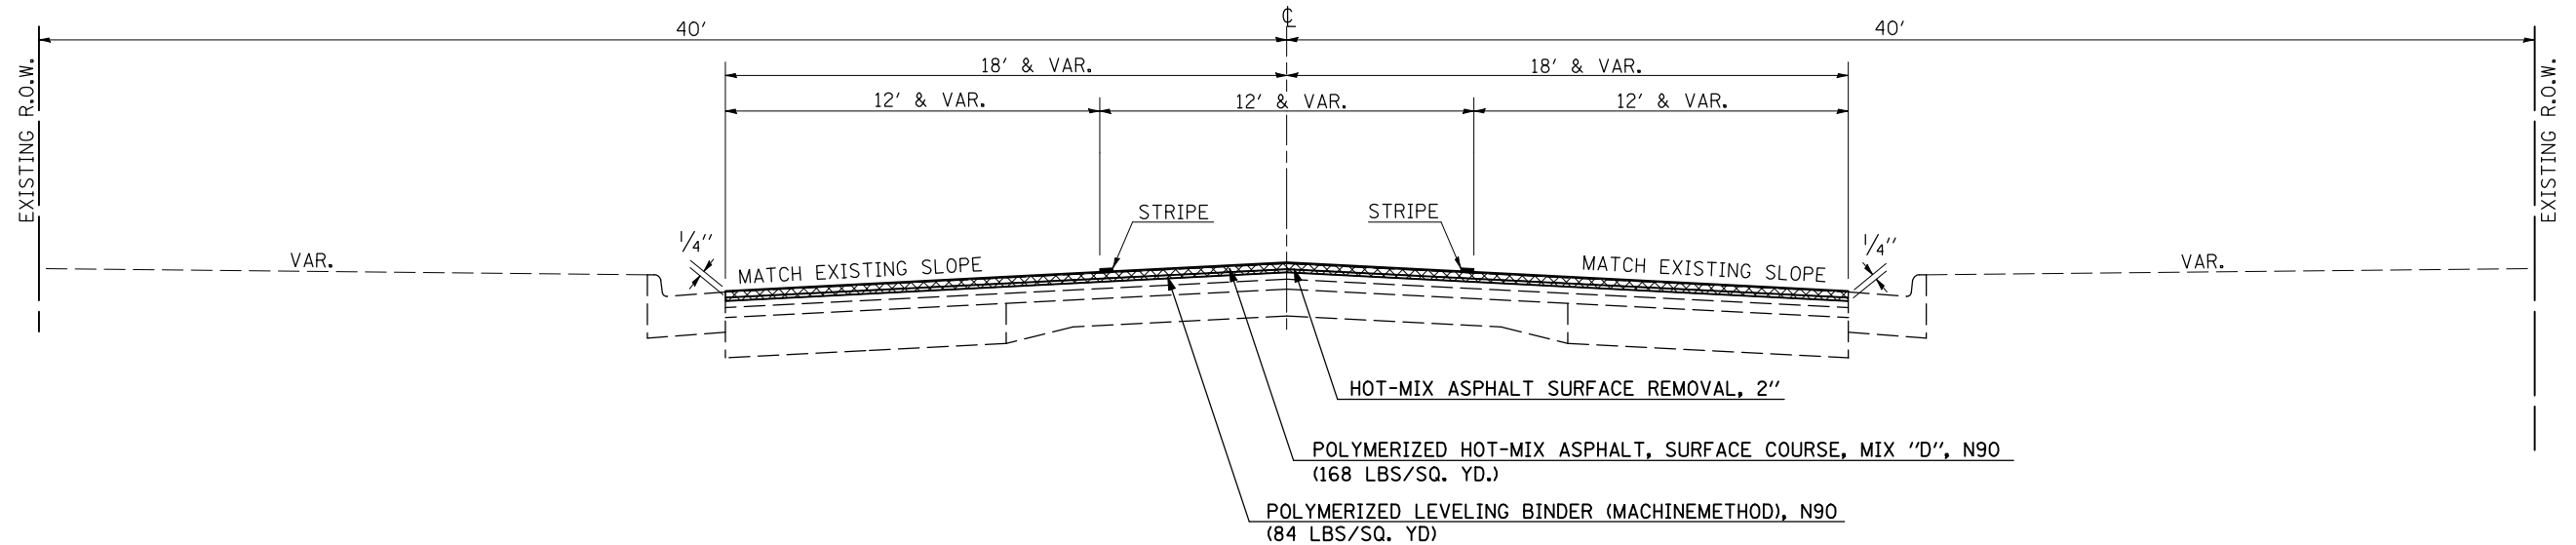

⑥ PROPOSED TYPICAL CROSS SECTION

(F. A. 91 JASPER STREET)

⑤ STATION 1404+04 TO TO STATION 1411+00 ⑦

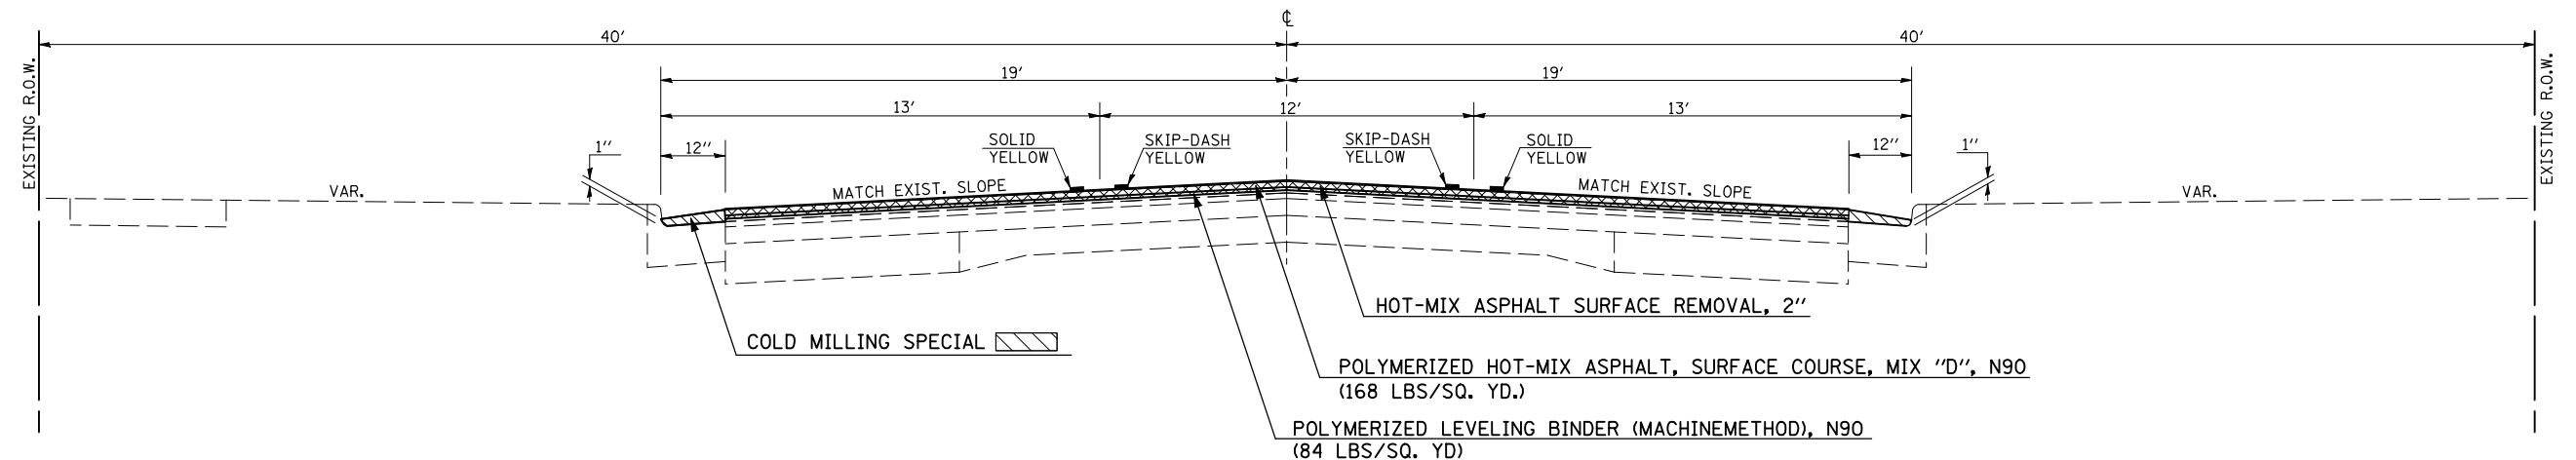

FILE NAME =	USER NAME = sheehyom	DESIGNED -	REVISED -
ct\projects\d500807 (v8)\70638typicals.dgn		DRAWN -	REVISED -
		CHECKED -	REVISED -
		DATE -	REVISED -

**STATE OF ILLINOIS
DEPARTMENT OF TRANSPORTATION**

**PROPOSED TYPICAL X-SECTIONS
PAVING COLD MILLING IL-133 TO LOWER-T IN PARIS**

SCALE: SHEET NO. OF SHEETS STA. TO STA.

F.A.P. RTE.	SECTION	COUNTY	TOTAL SHEETS	SHEET NO.
91	• 1 RS-4 & 101 RS-6	EDGAR	35	12
FED. ROAD DIST. NO. ILLINOIS FED. AID PROJECT			CONTRACT NO. 70638	