


⑦ PROPOSED TYPICAL CROSS SECTION

(F. A. 91 JASPER STREET)

⑥ STATION 1411+00.00 TO STATION 38+90.00 ⑧

STATION EQUATION


STA. 1412+89.65 (BK) = STA. 26+60.93 (AH)

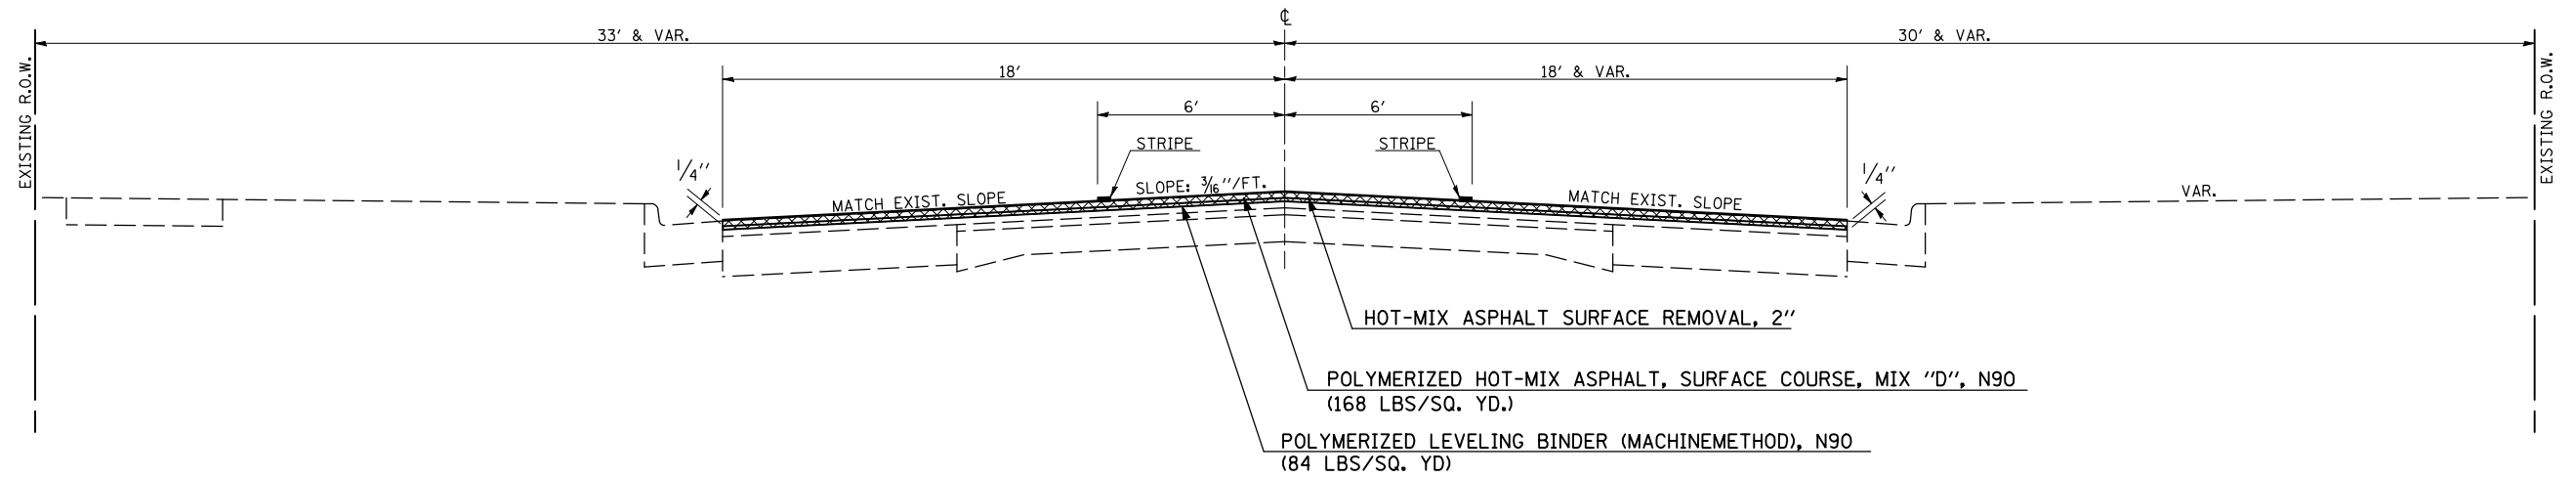

⑧ PROPOSED TYPICAL CROSS SECTION

(F. A. 91 JASPER STREET)

⑦ STATION 38+90.00 TO STATION 52+00.00

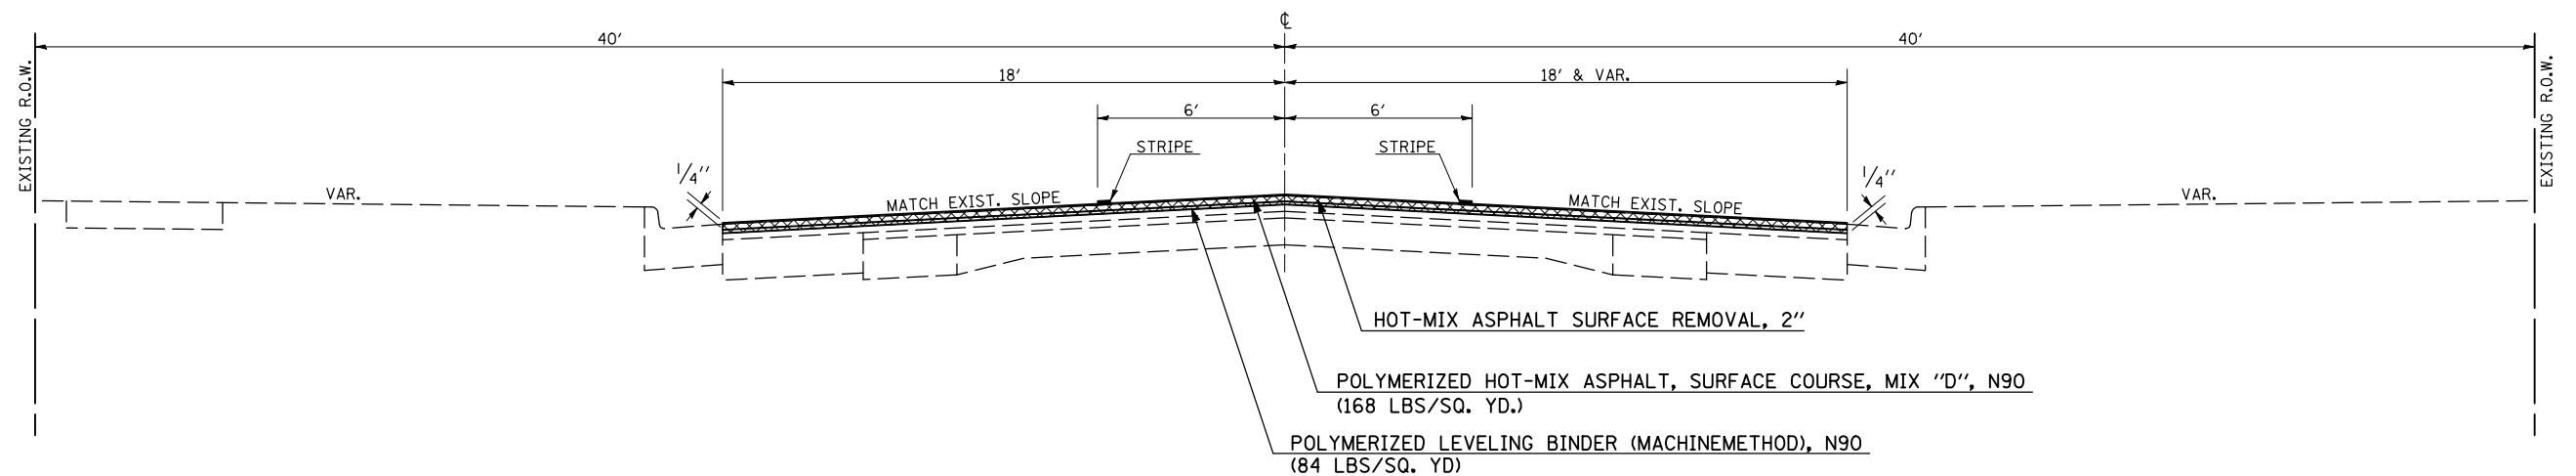

FILE NAME =	USER NAME = sheehyom	DESIGNED -	REVISED -
ct\projects\d500807 (v8)\70638typicals.dgn		DRAWN -	REVISED -
		CHECKED -	REVISED -
		DATE -	REVISED -

**STATE OF ILLINOIS
DEPARTMENT OF TRANSPORTATION**

**PROPOSED TYPICAL X-SECTIONS
PAVING COLD MILLING IL-133 TO LOWER-T IN PARIS**

SCALE: SHEET NO. OF SHEETS STA. TO STA.

F.A.P. RTE.	SECTION	COUNTY	TOTAL SHEETS	SHEET NO.
91	• 1 RS-4 & 101 RS-6	EDGAR	35	13
FED. ROAD DIST. NO. ILLINOIS FED. AID PROJECT			CONTRACT NO. 70638	