


SEC. 1, T 13 N, R 12 W, 2ND PM

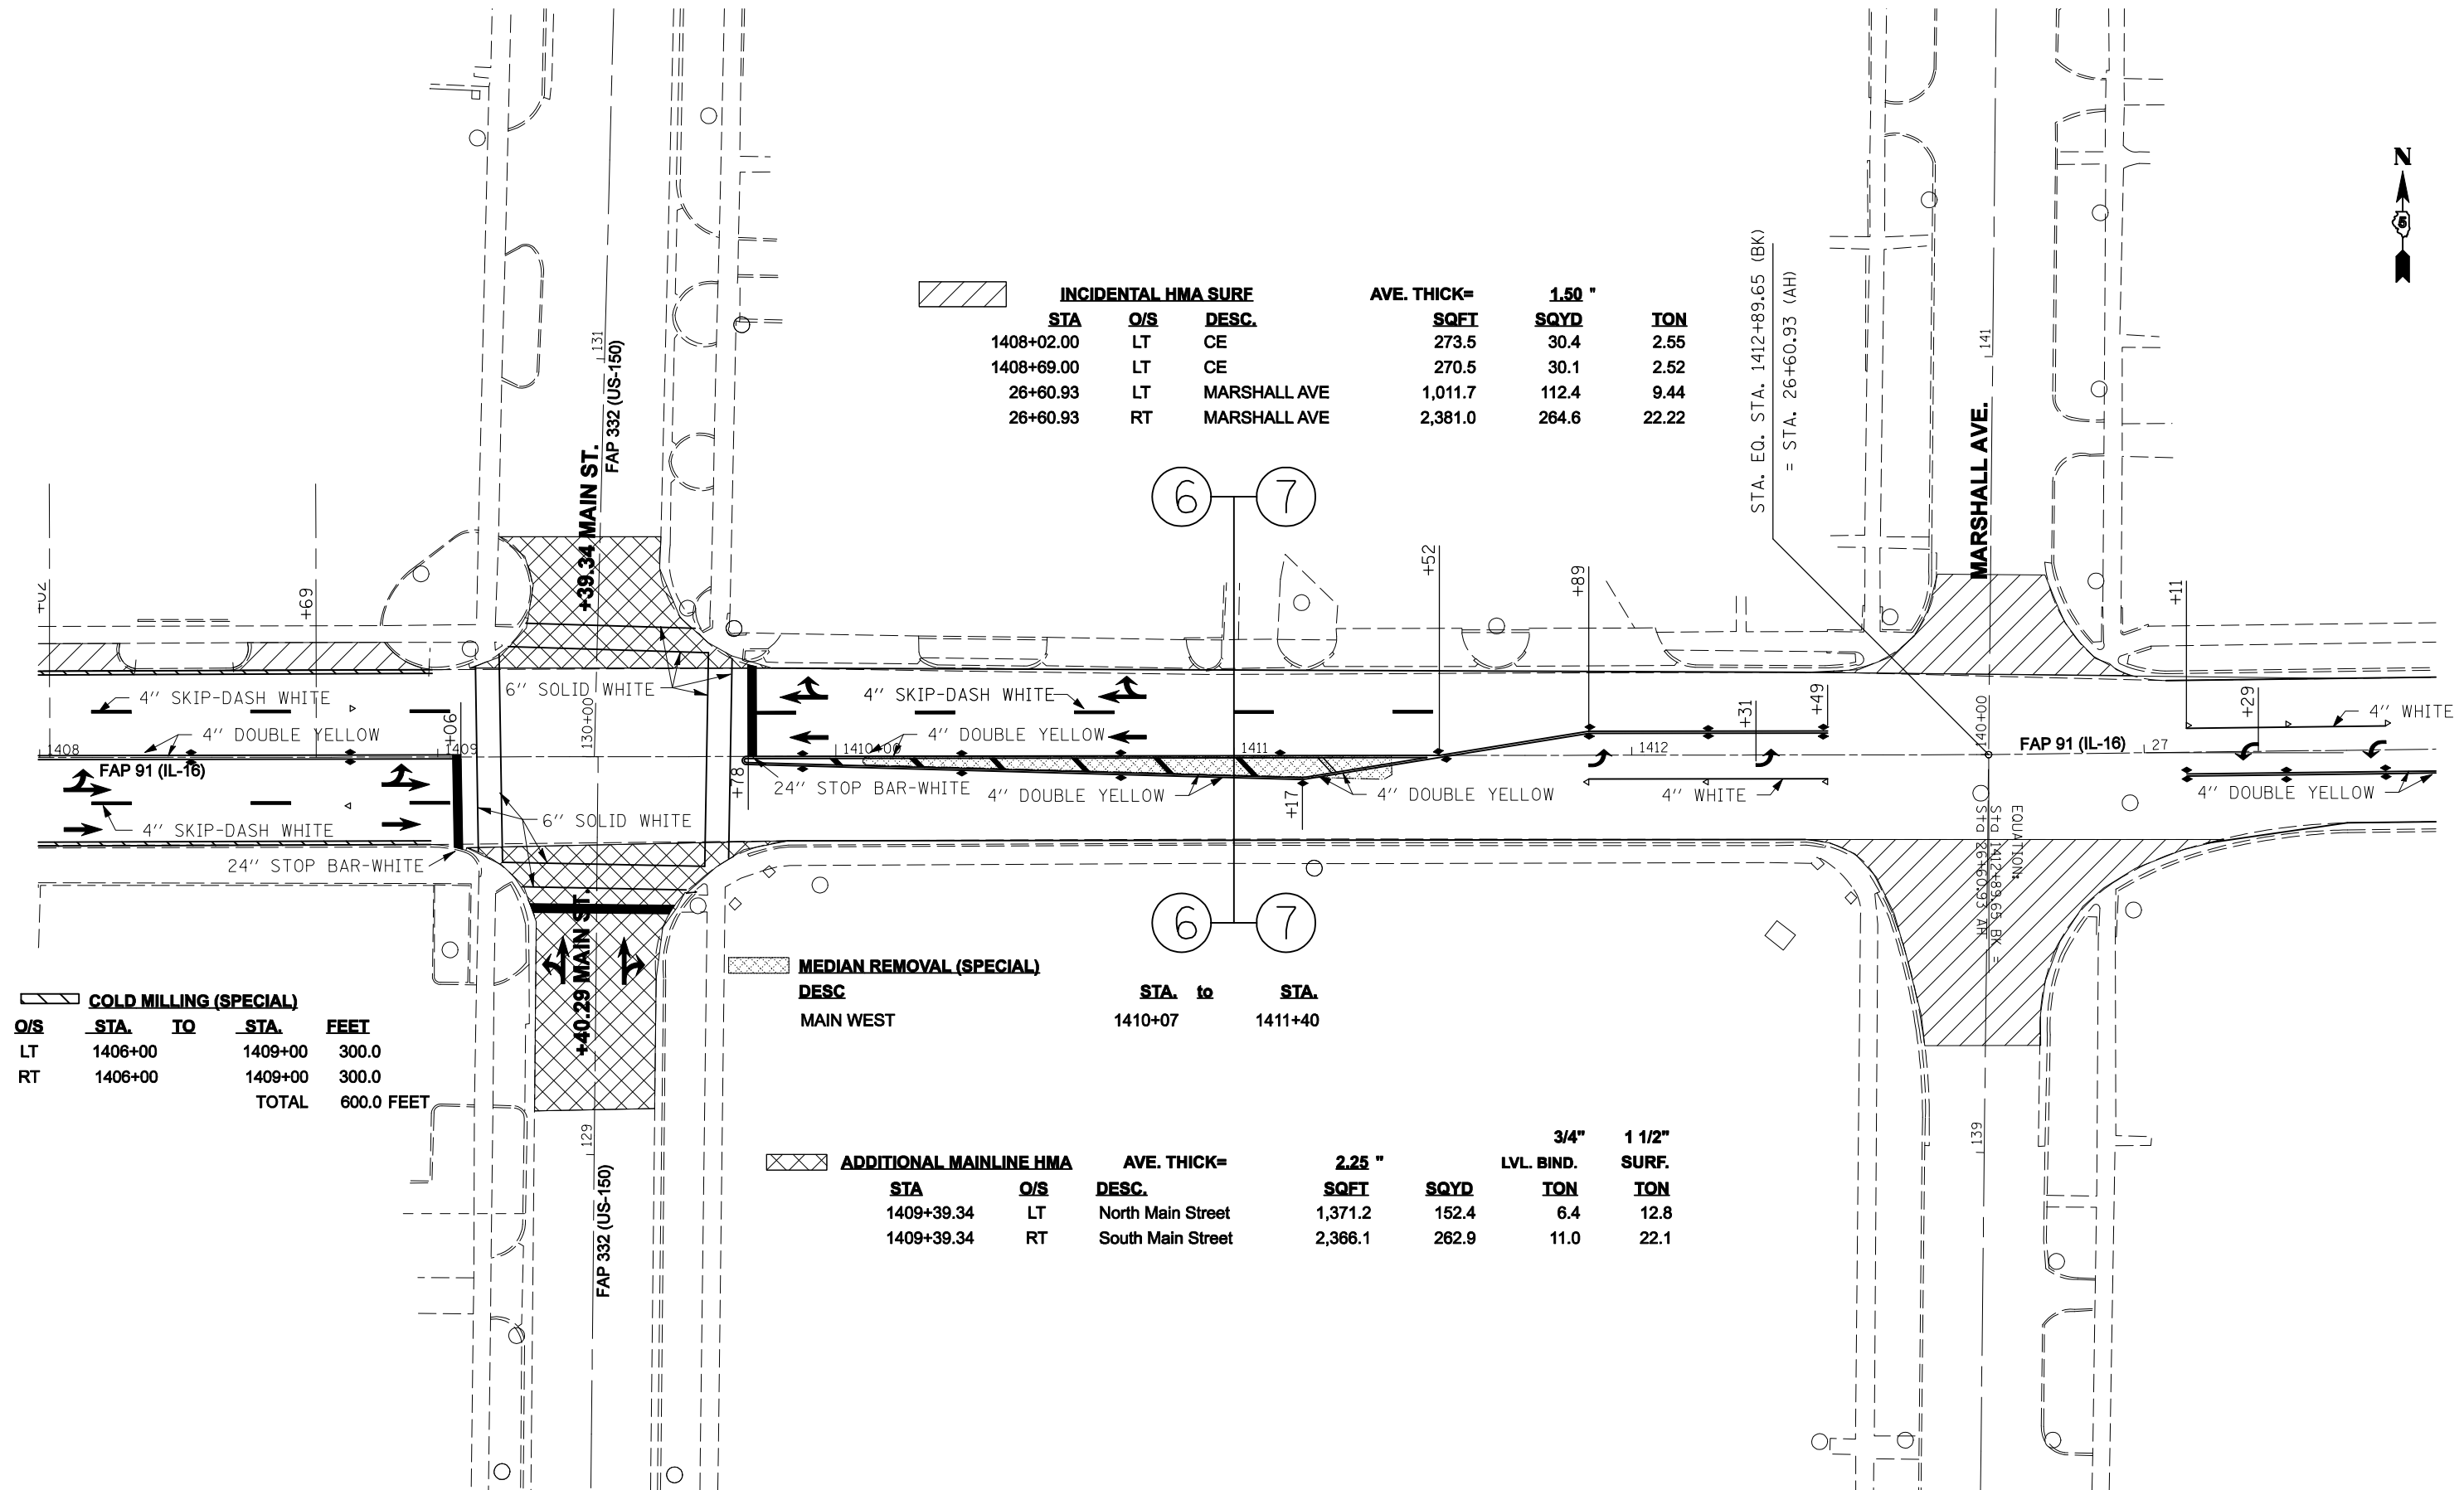

INCIDENTAL HMA SURE			AVE. THICK= 1.50 "			
STA	O/S	DESC.	SQFT	SQYD	TON	
1408+02.00	LT	CE	273.5	30.4	2.55	
1408+69.00	LT	CE	270.5	30.1	2.52	
26+60.93	LT	MARSHALL AVE	1,011.7	112.4	9.44	
26+60.93	RT	MARSHALL AVE	2,381.0	264.6	22.22	



COLD MILLING (SPECIAL)				
O/S	STA.	TO	STA.	FEET
LT	1406+00		1409+00	300.0
RT	1406+00		1409+00	300.0
			TOTAL	600.0 FEET

MEDIAN REMOVAL (SPECIAL)		STA. to STA.	
DESC			
MAIN WEST		1410+07	1411+40

ADDITIONAL MAINLINE HMA			AVE. THICK= 2.25 "		LVL. BIND. 3/4"		SURF. 1 1/2"	
STA	O/S	DESC.	SQFT	SQYD	TON	TON		
1409+39.34	LT	North Main Street	1,371.2	152.4	6.4	12.8		
1409+39.34	RT	South Main Street	2,366.1	262.9	11.0	22.1		

SEC. 12, T 13 N, R 12 W, 2ND PM

FILE NAME =	USER NAME = sheehyom	DESIGNED -	REVISED -
ct:\projects\4500807 (v8)\70638str\paving.dgn		DRAWN -	REVISED -
PLOT SCALE = 40.0000 ' / IN.		CHECKED -	REVISED -
PLOT DATE = 3/26/2008		DATE -	REVISED -

STATE OF ILLINOIS
DEPARTMENT OF TRANSPORTATION

PLAN SHEET PAVING COLD MILLING IL-133 TO LOWER-T IN PARIS

SCALE:	SHEET NO.	OF	SHEETS	STA.	TO	STA.
--------	-----------	----	--------	------	----	------

F.A.P. RTE.	SECTION	COUNTY	TOTAL SHEETS	SHEET NO.
91	• 1 RS-4 & 101 RS-6	EDGAR	35	24
FED. ROAD DIST. NO. ILLINOIS FED. AID PROJECT			CONTRACT NO. 70638	