


SEC. 1, T 13 N, R 12 W, 2ND PM

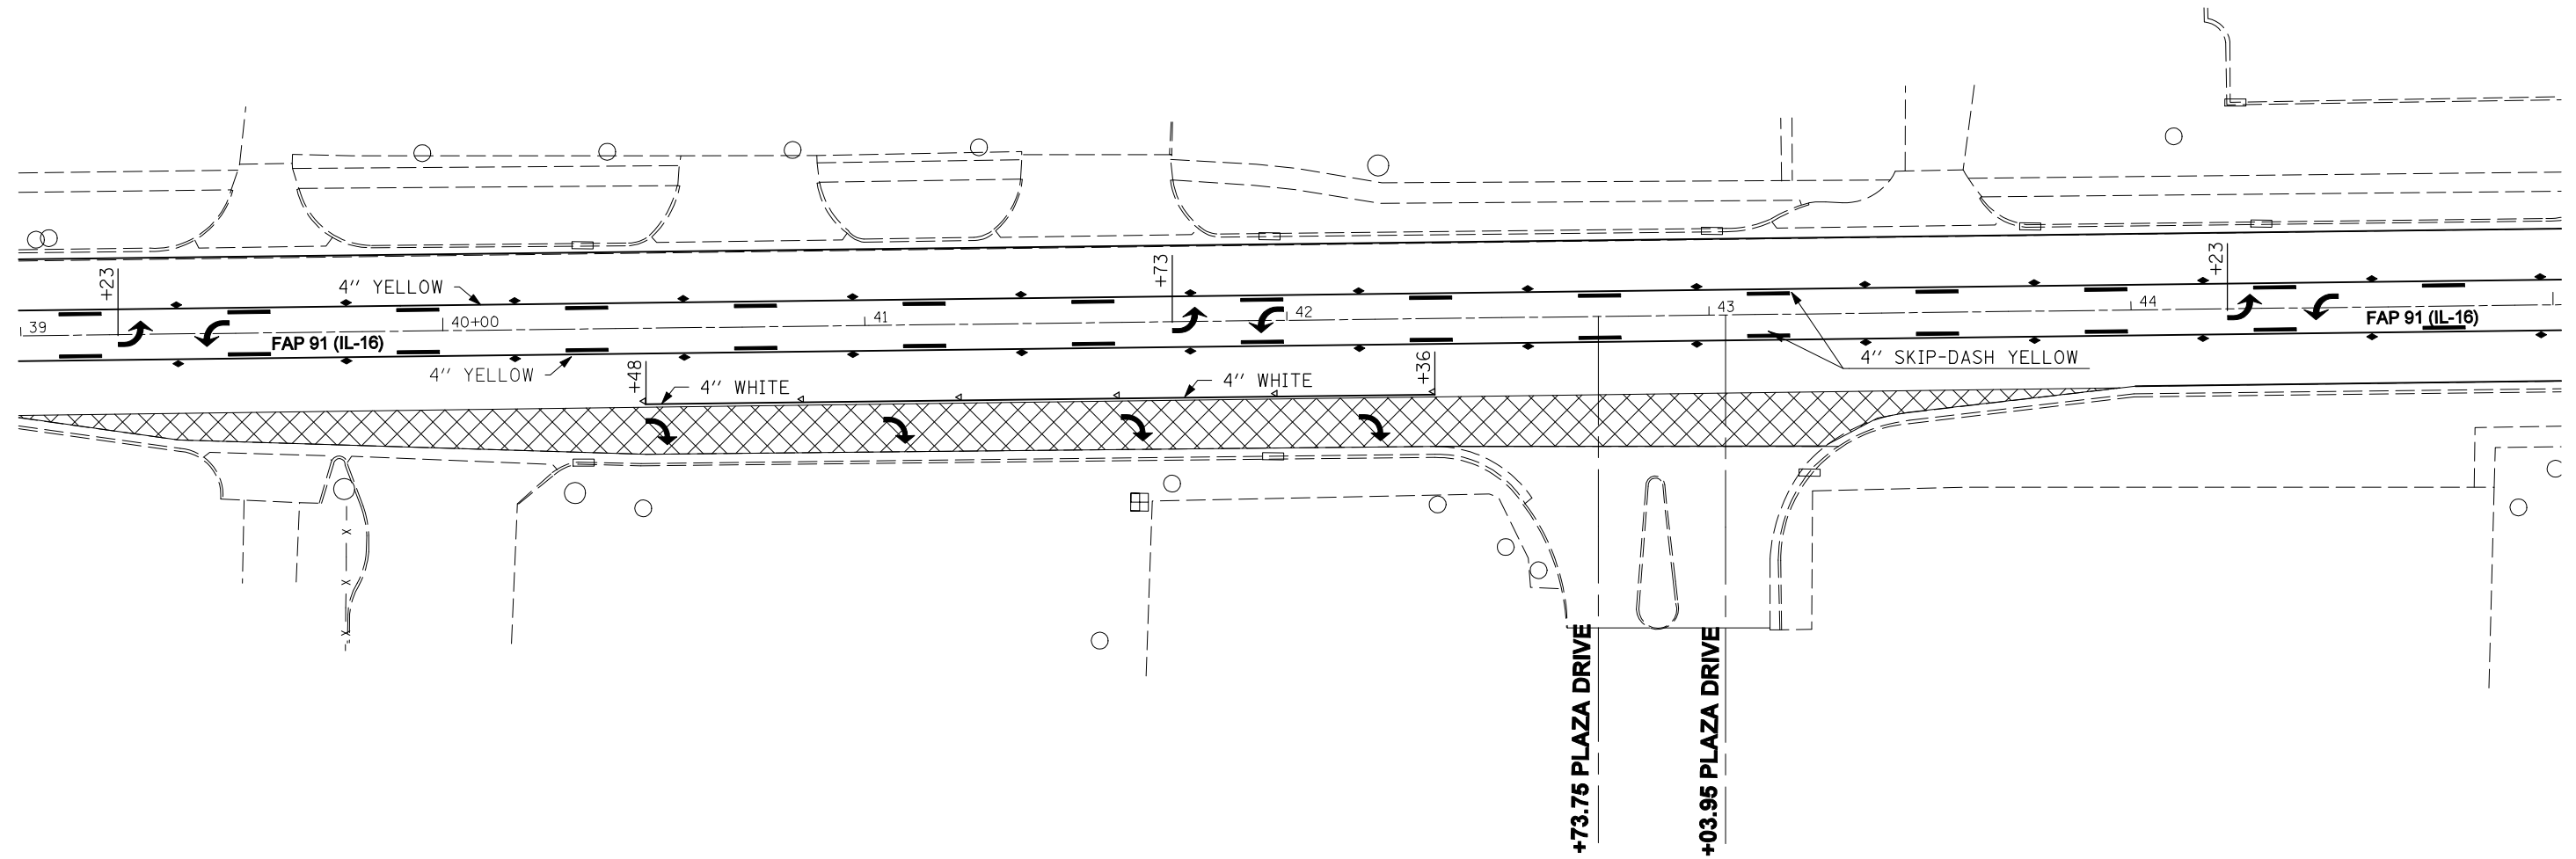

STA	O/S	DESC.	AVE. THICK=	2.25 "	LVL. BIND.	3/4"	1 1/2"
				SQFT	SQYD	TON	TON
38+25.	RT	Krogers Turn Lane		4,920.2	546.7	23.0	45.9



SEC. 12, T 13 N, R 12 W, 2ND PM

FILE NAME =	USER NAME = sheehyom	DESIGNED -	REVISED -	STATE OF ILLINOIS DEPARTMENT OF TRANSPORTATION	PLAN SHEET PAVING COLD MILLING IL-133 TO LOWER-T IN PARIS	F.A.P. RTE.	SECTION	COUNTY	TOTAL SHEETS	SHEET NO.	
ct\projects\d500807 (v8)\70638striping.dgn	PLOT SCALE = 40.0000' / IN.	DRAWN -	REVISED -			91	• 1 RS-4 & 101 RS-6	EDGAR	35	27	
	PLOT DATE = 3/26/2008	CHECKED -	REVISED -			CONTRACT NO. 70638					
		DATE -	REVISED -			FED. ROAD DIST. NO.	ILLINOIS FED. AID PROJECT				